


CONTRACT NO. 85406			
F.A. RTE.	SECTION	COUNTY	TOTAL SHEET NO.
MS 6600	05-00012-00-FP	HENRY	75
STA. 16+68.16	TO STA. 17+52.53		
FED. ROAD DIST. NO.	ILLINOIS FED. AID PROJECT		

DATE	BY

DATE	BY

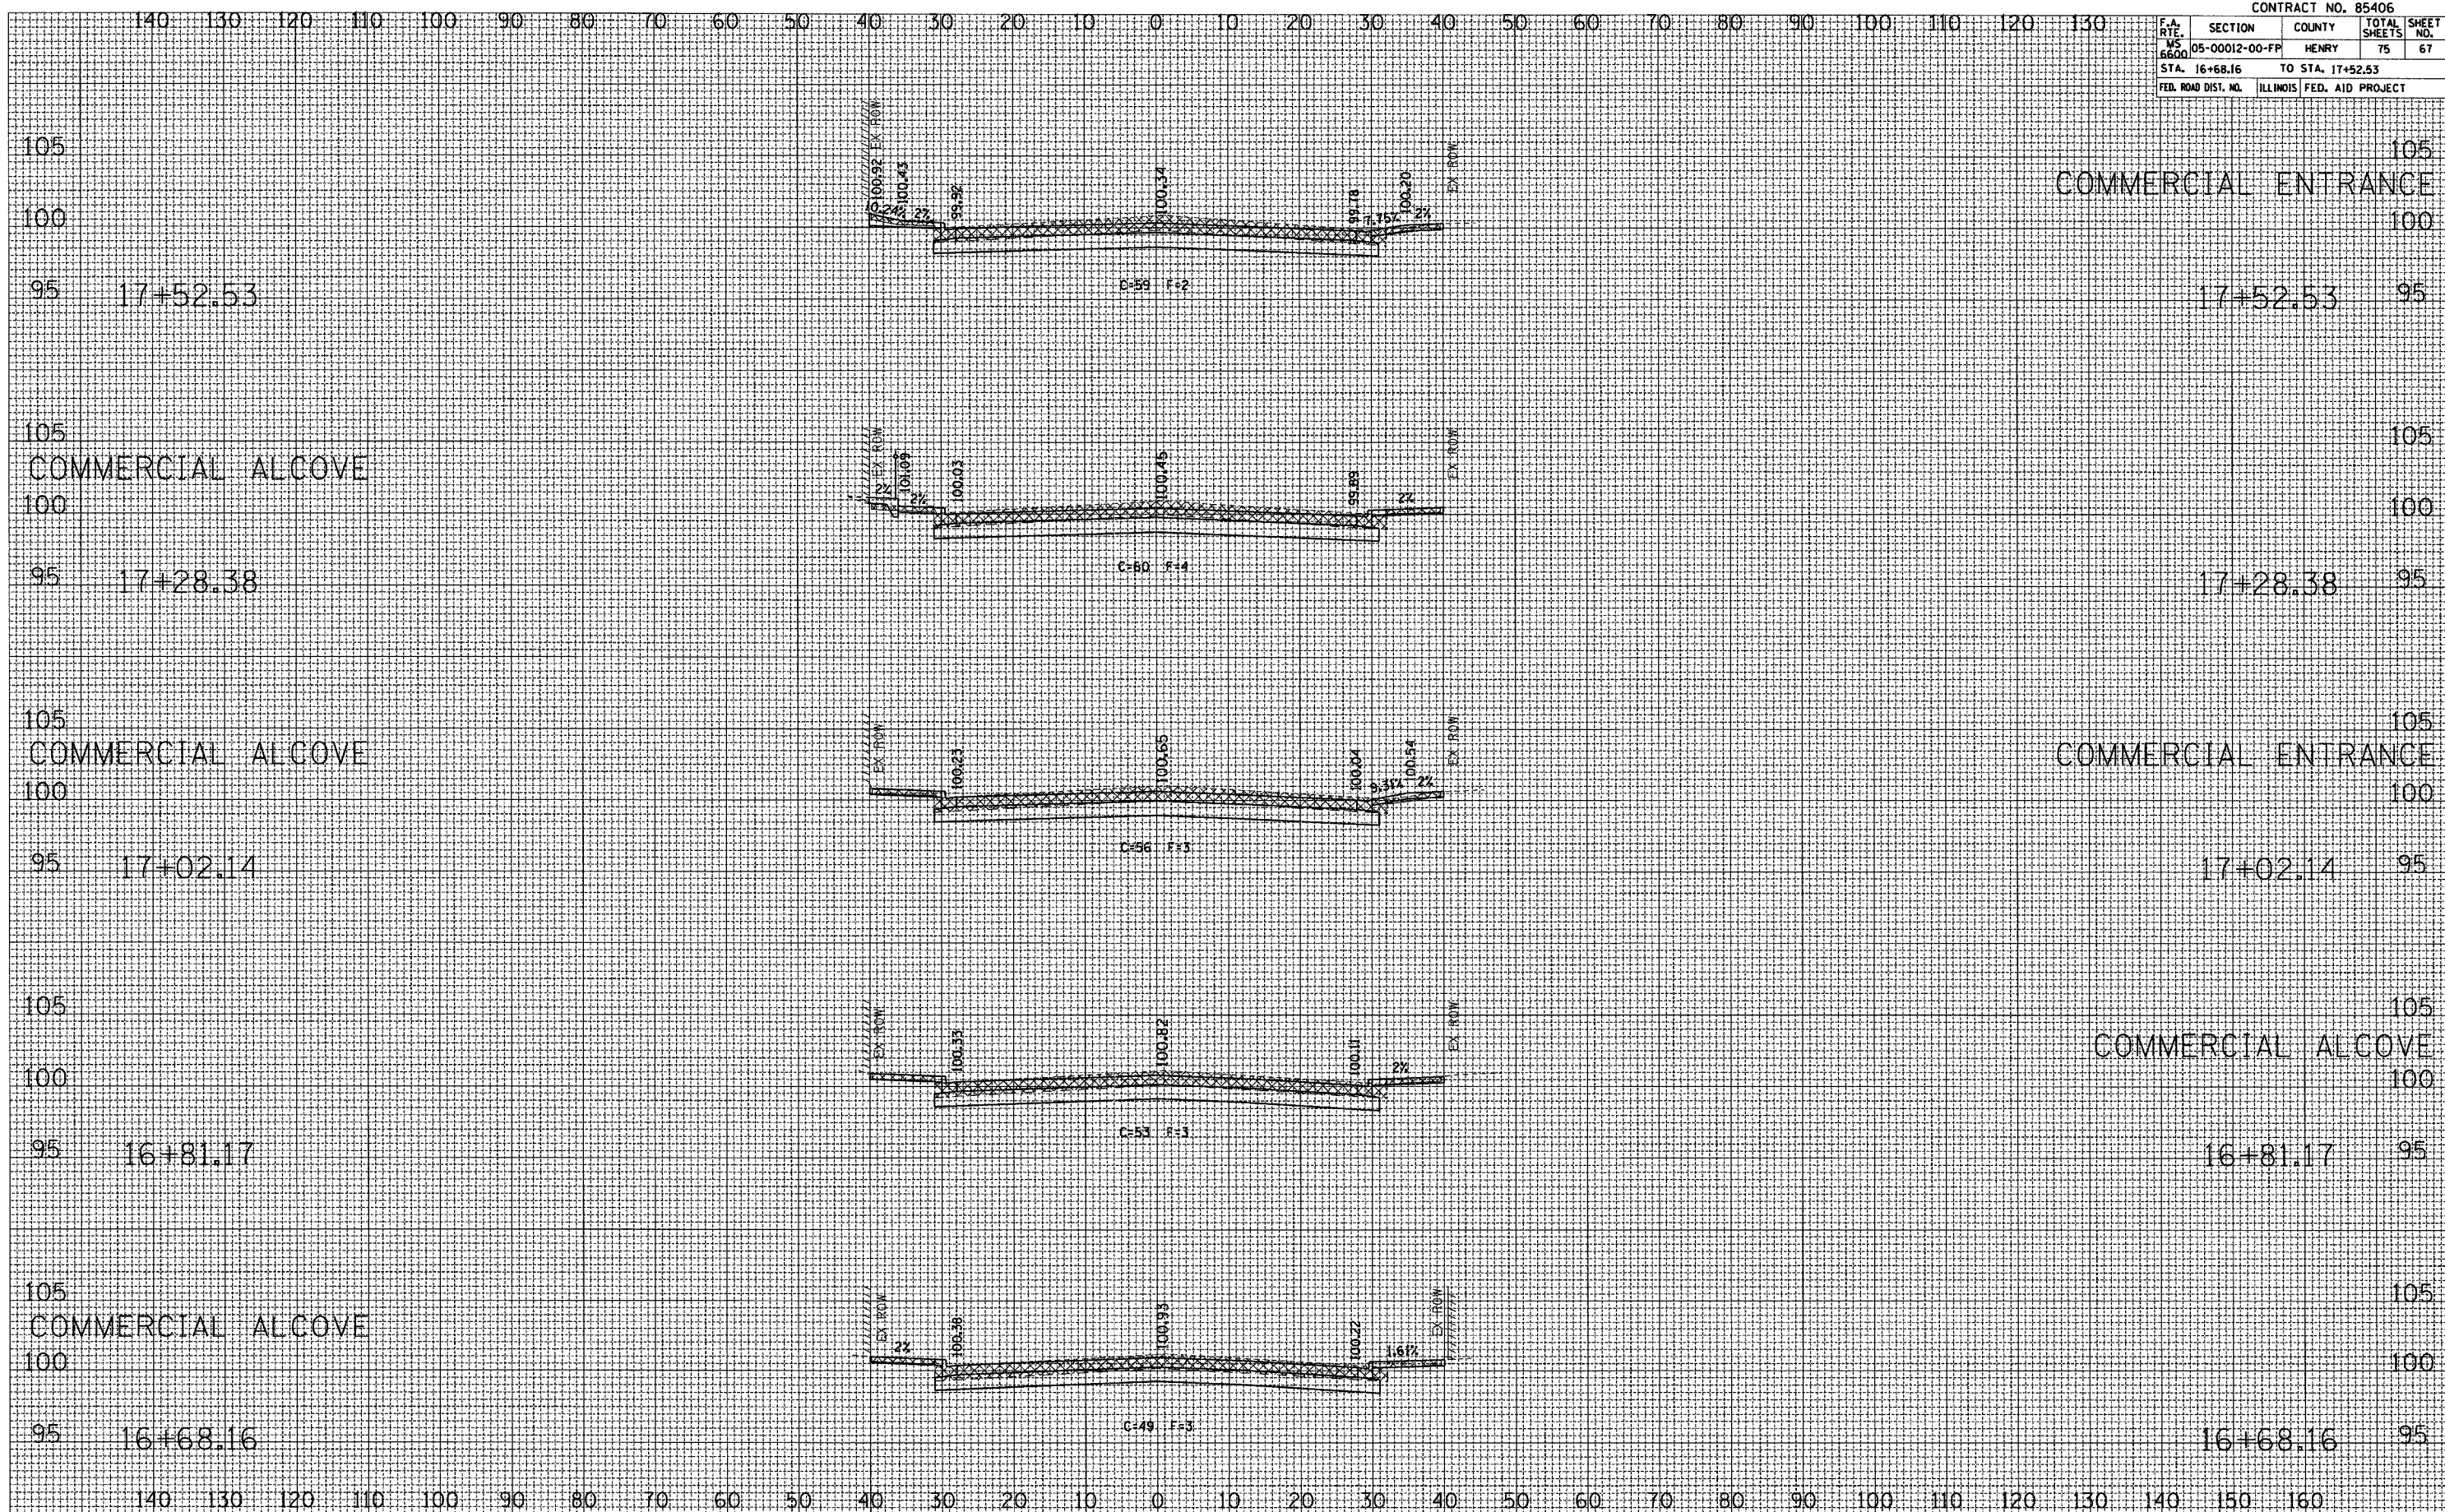

PROSPECT ST