



F.A.U. ROUTE	CONTRACT NO.	COUNTY
5348	87335	DEKALB
STATE SECTION	06-00180-02-WR	
CONSTRUCTION STAGING PLAN - STAGE		
F.H.W.A. REG.5	ILLINOIS	PROJECT HPP-

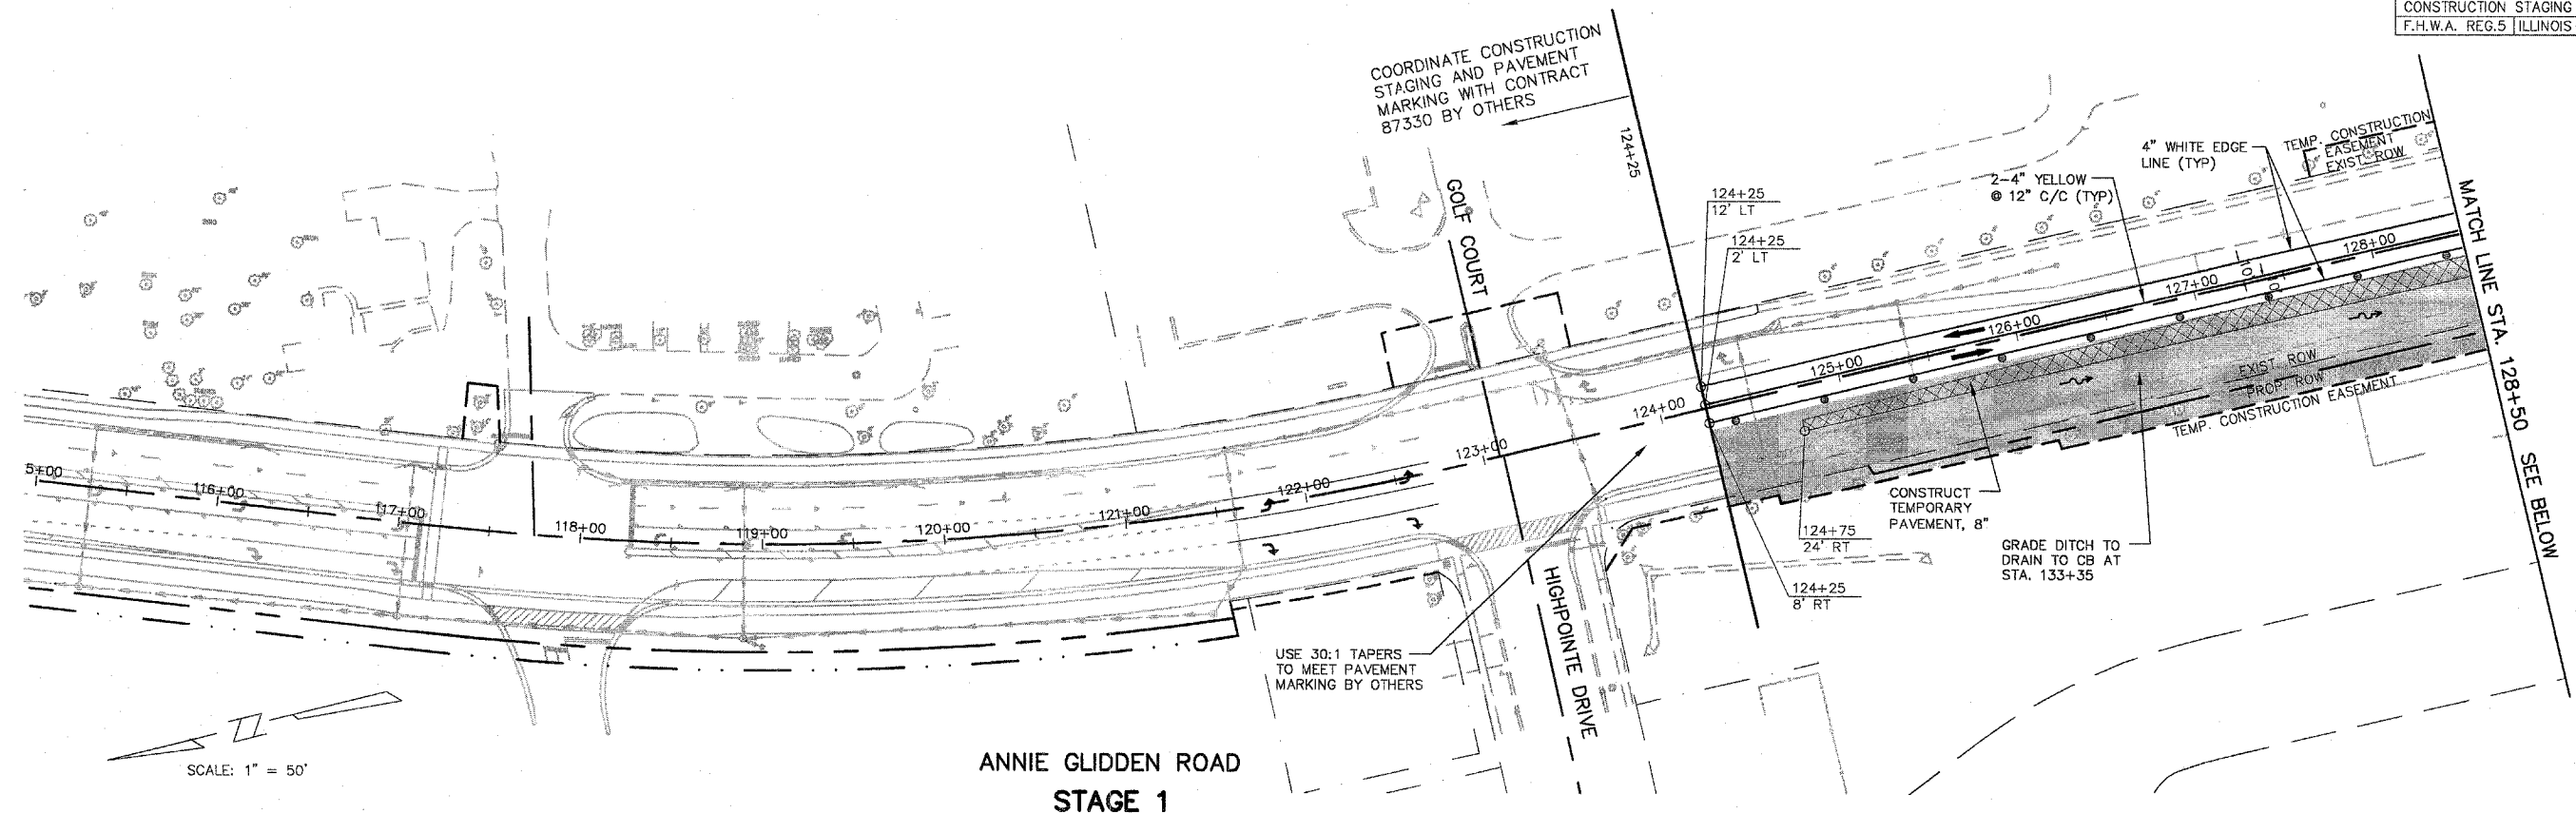

SCALE: 1" = 50'

**ANNIE GLIDDEN ROAD  
STAGE 1**

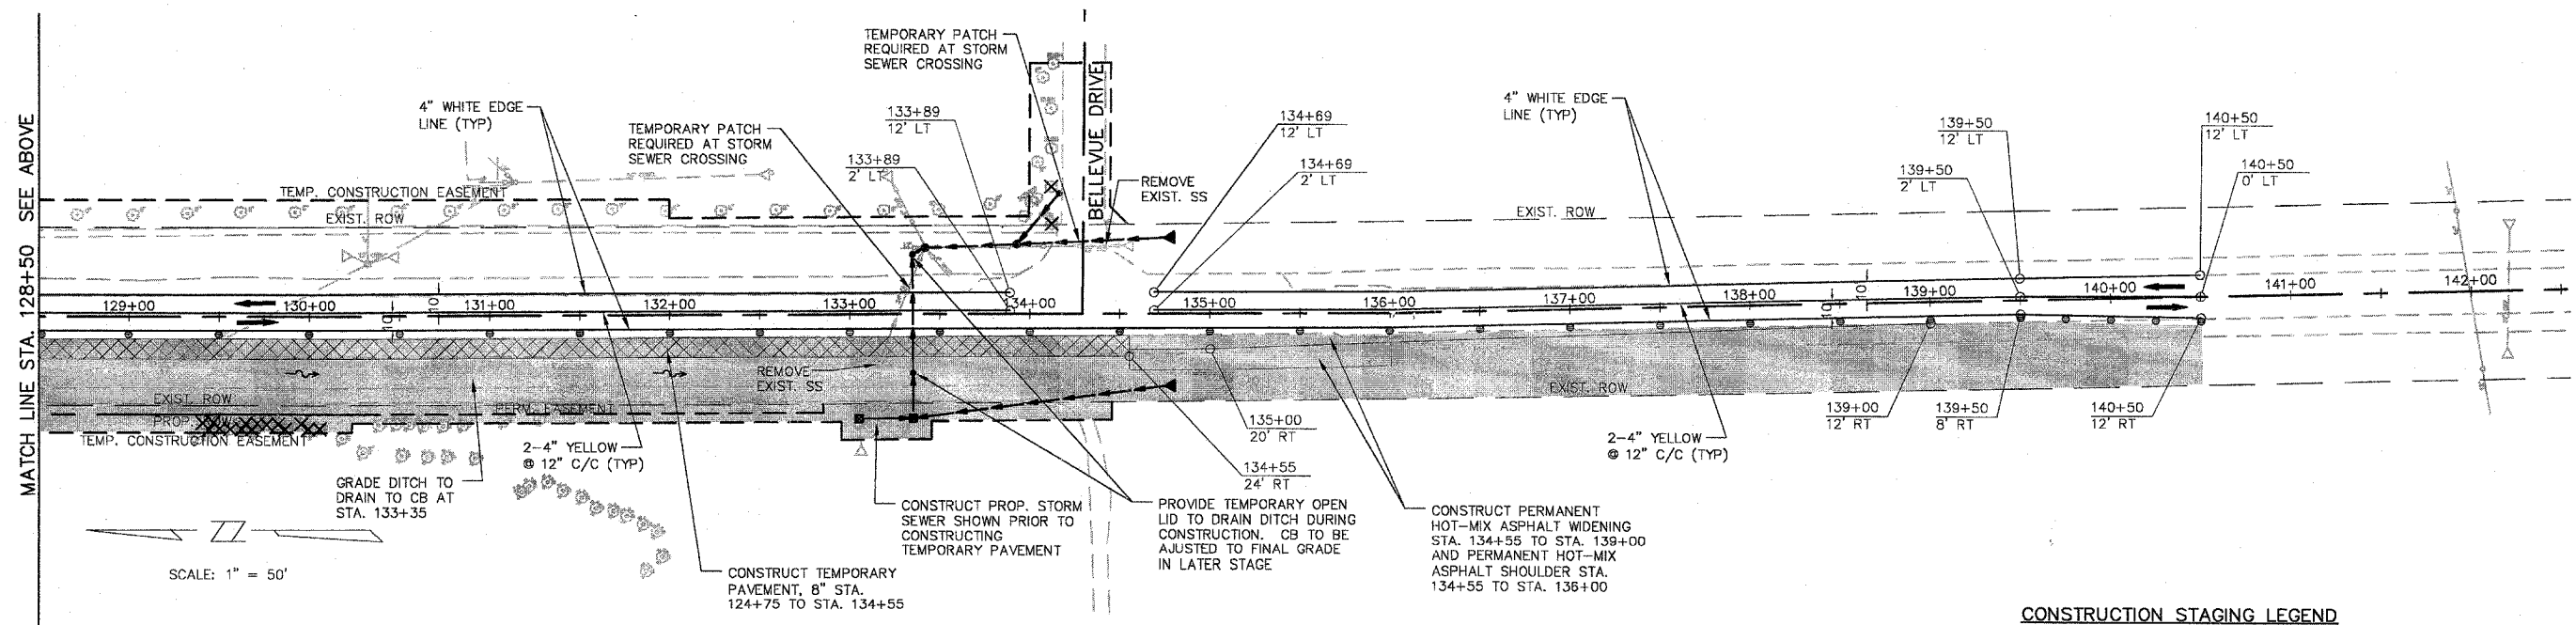

SCALE: 1" = 50'

**ANNIE GLIDDEN ROAD  
STAGE 1**

**CONSTRUCTION STAGING LEGEND**

- TRAFFIC CONTROL DEVICE (BARRICADE, DRUM, VERTICAL PANEL) WITH STEADY BURN LIGHT AT 50' C/C (TYP); 25' C/C ON TAPERS; 10' C/C AT INTERSECTION RETURNS AND DRIVEWAYS
- ▨ WORK ZONE
- ➔ DIRECTION OF TRAFFIC MOVEMENT
- ▤ TEMPORARY PAVEMENT
- ⊥ TYPE III BARRICADE