
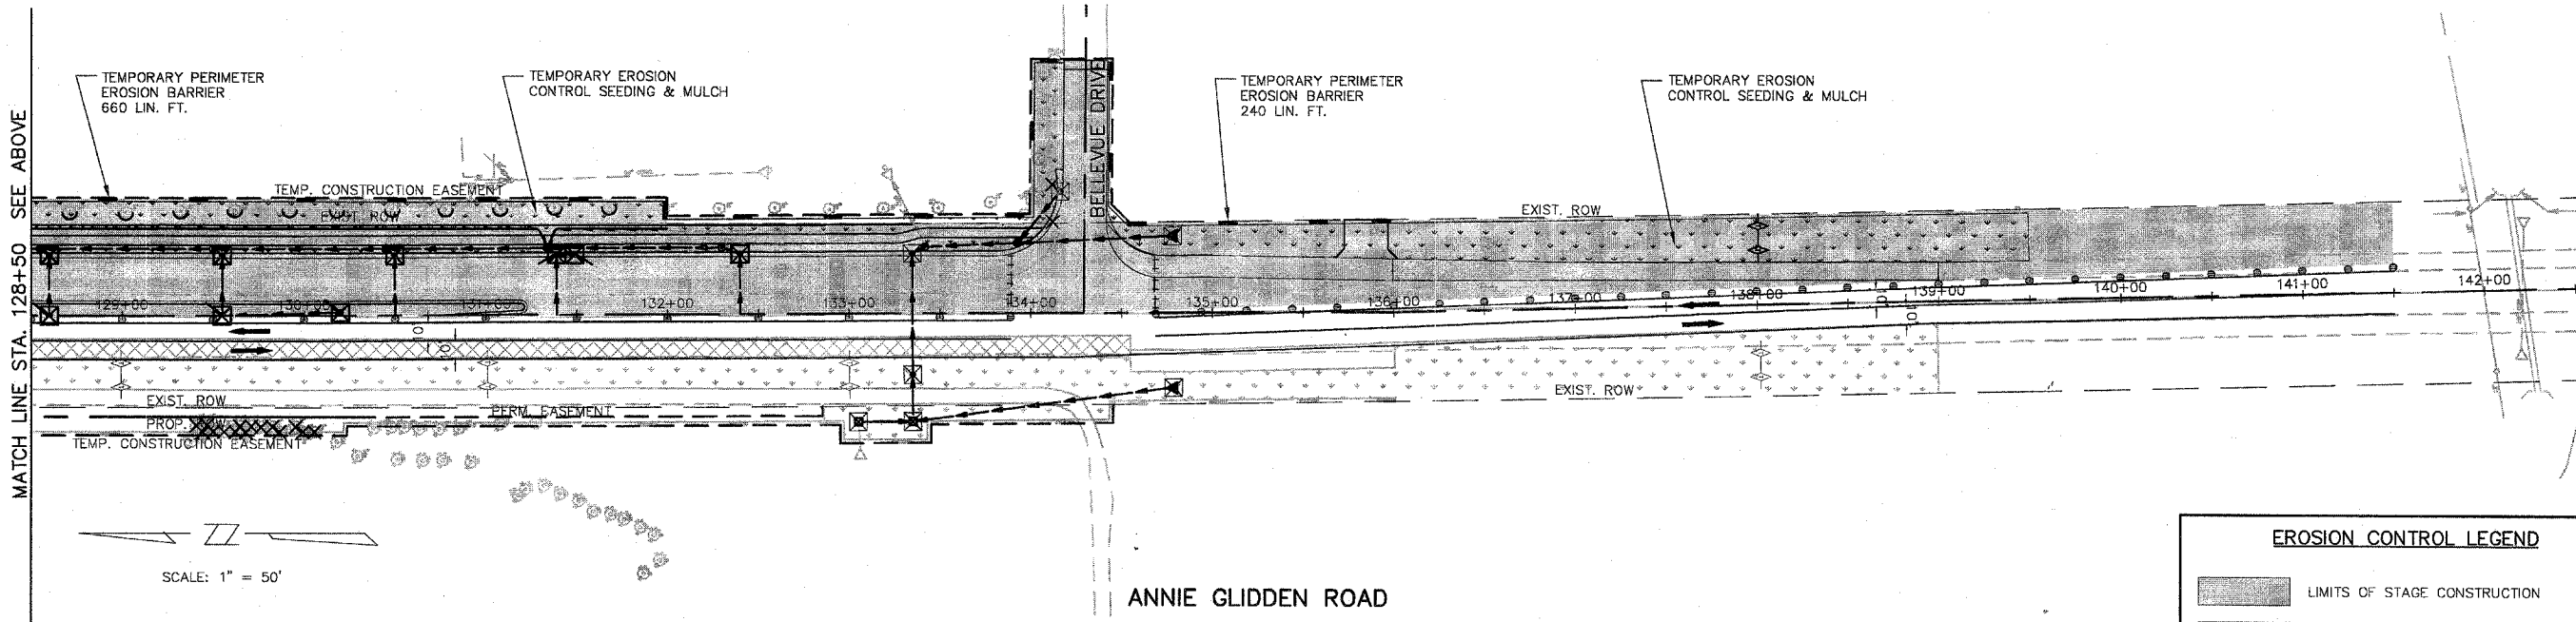


F.A.U. ROUTE	CONTRACT NO.	COUNTY	TOWNSHIP
5348	87335	DEKALB	
STATE SECTION	PROJECT HPP--		
06-00180-02-WR	ILLINOIS		
EROSION CONTROL STAGE 2 PLAN			

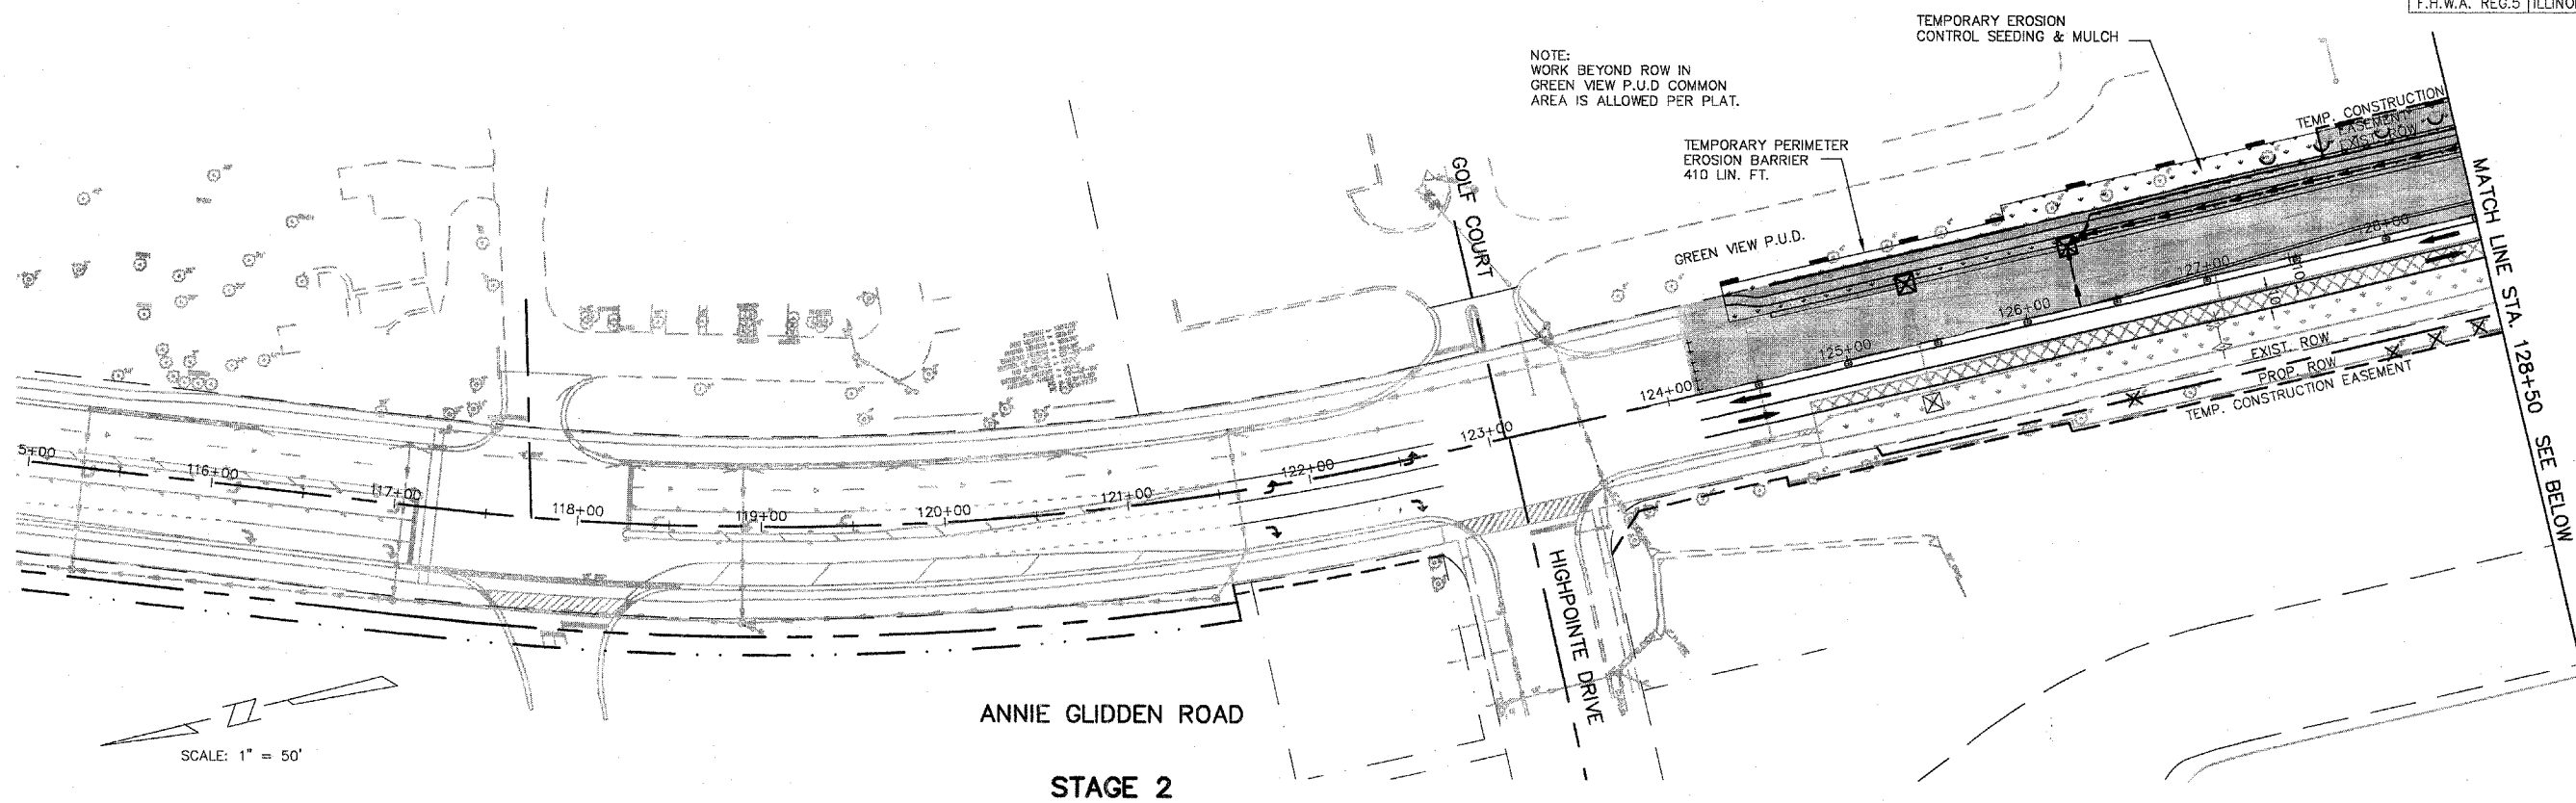

EROSION CONTROL LEGEND	
	LIMITS OF STAGE CONSTRUCTION
	EROSION CONTROL SEEDING & MULCH (TEMPORARY)
	PERIMETER EROSION BARRIER (TEMPORARY)
	DITCH CHECK (TEMPORARY)
	INLET PROTECTION (TEMPORARY)
	FLOW DIRECTION
	PROPOSED STORM SEWER (SEE PLAN & PROFILE FOR DETAILS)

NOTE:
 ITEMS SHADED LIGHTER THAN SHOWN
 IN THE LEGEND REPRESENT ITEMS TO
 BE MAINTAINED FROM PREVIOUS
 CONSTRUCTION STAGES.