



F.A.U. ROUTE	CONTRACT NO.	COUNTY
5348	87335	DEKALB
	STATE SECTION	
	06-00160-02-WR	
CONSTRUCTION STAGING PLANS - STA.		
F.H.W.A. REG.5 ILLINOIS PROJECT HPP		

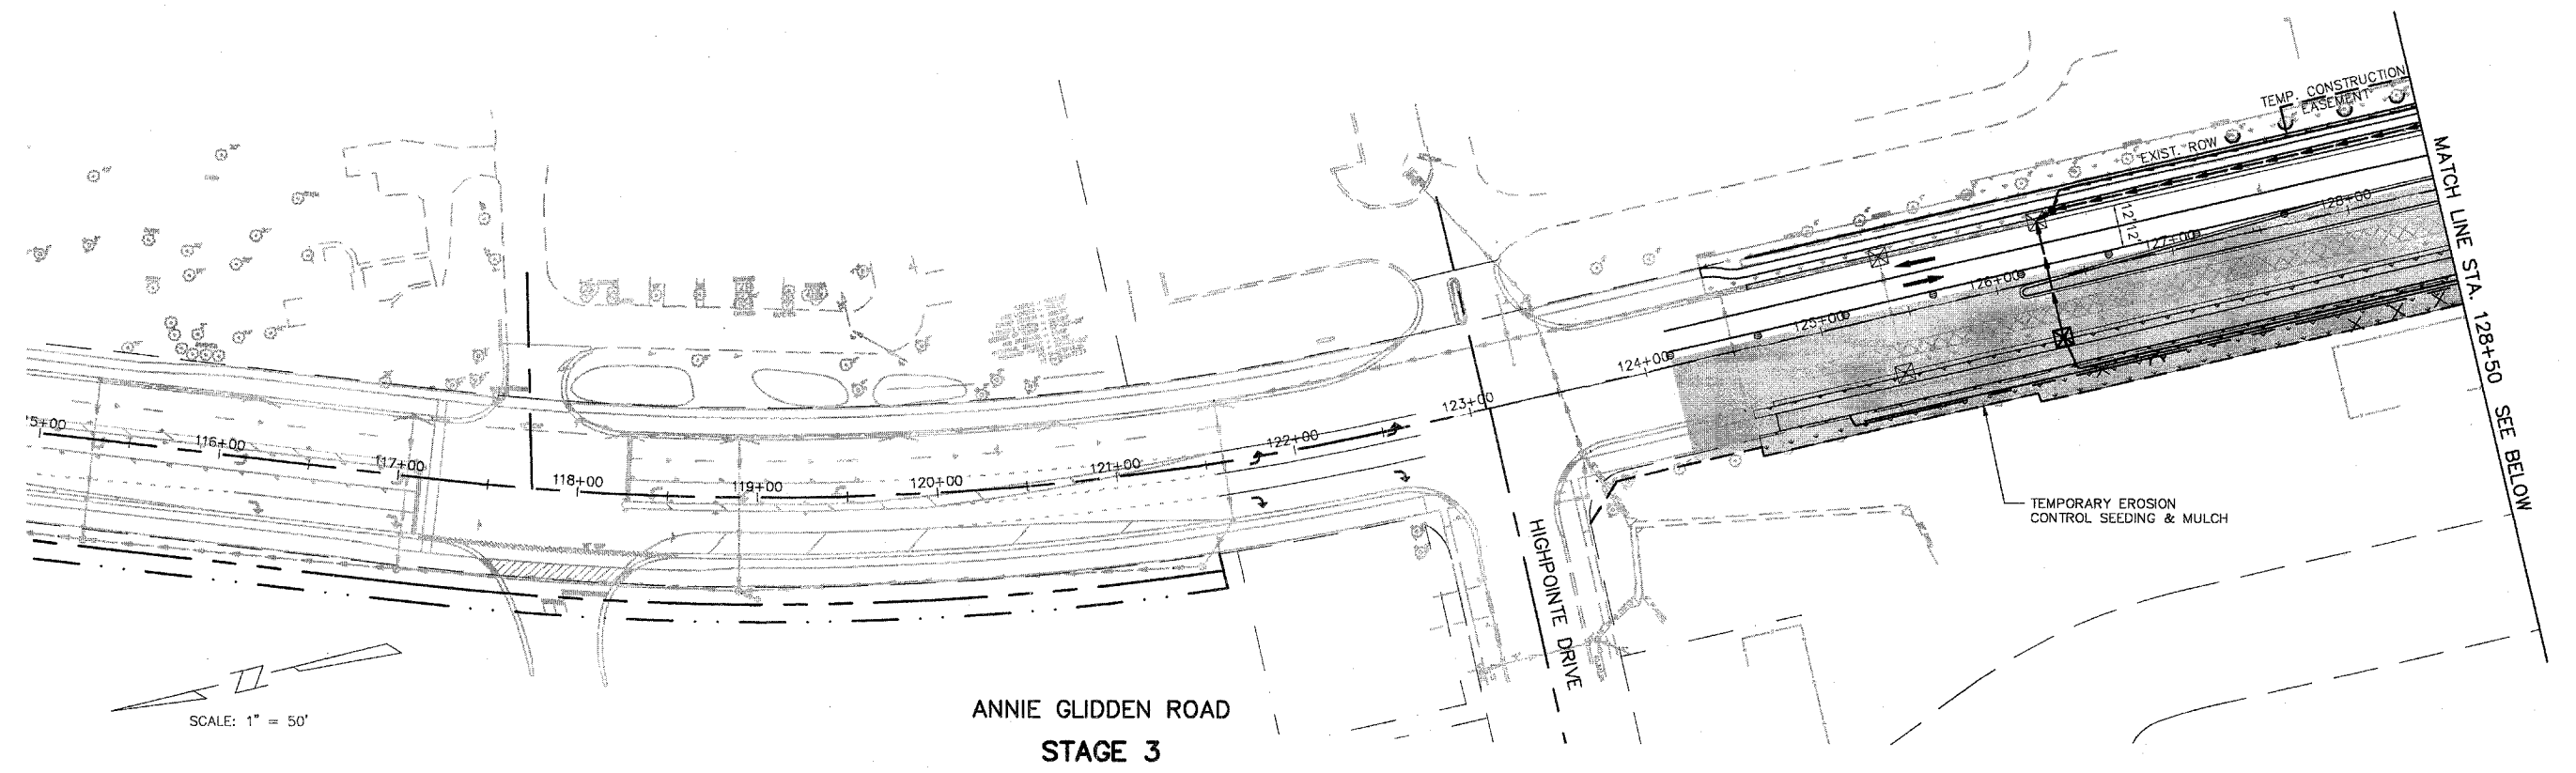

ANNIE GLIDDEN ROAD
 STAGE 3

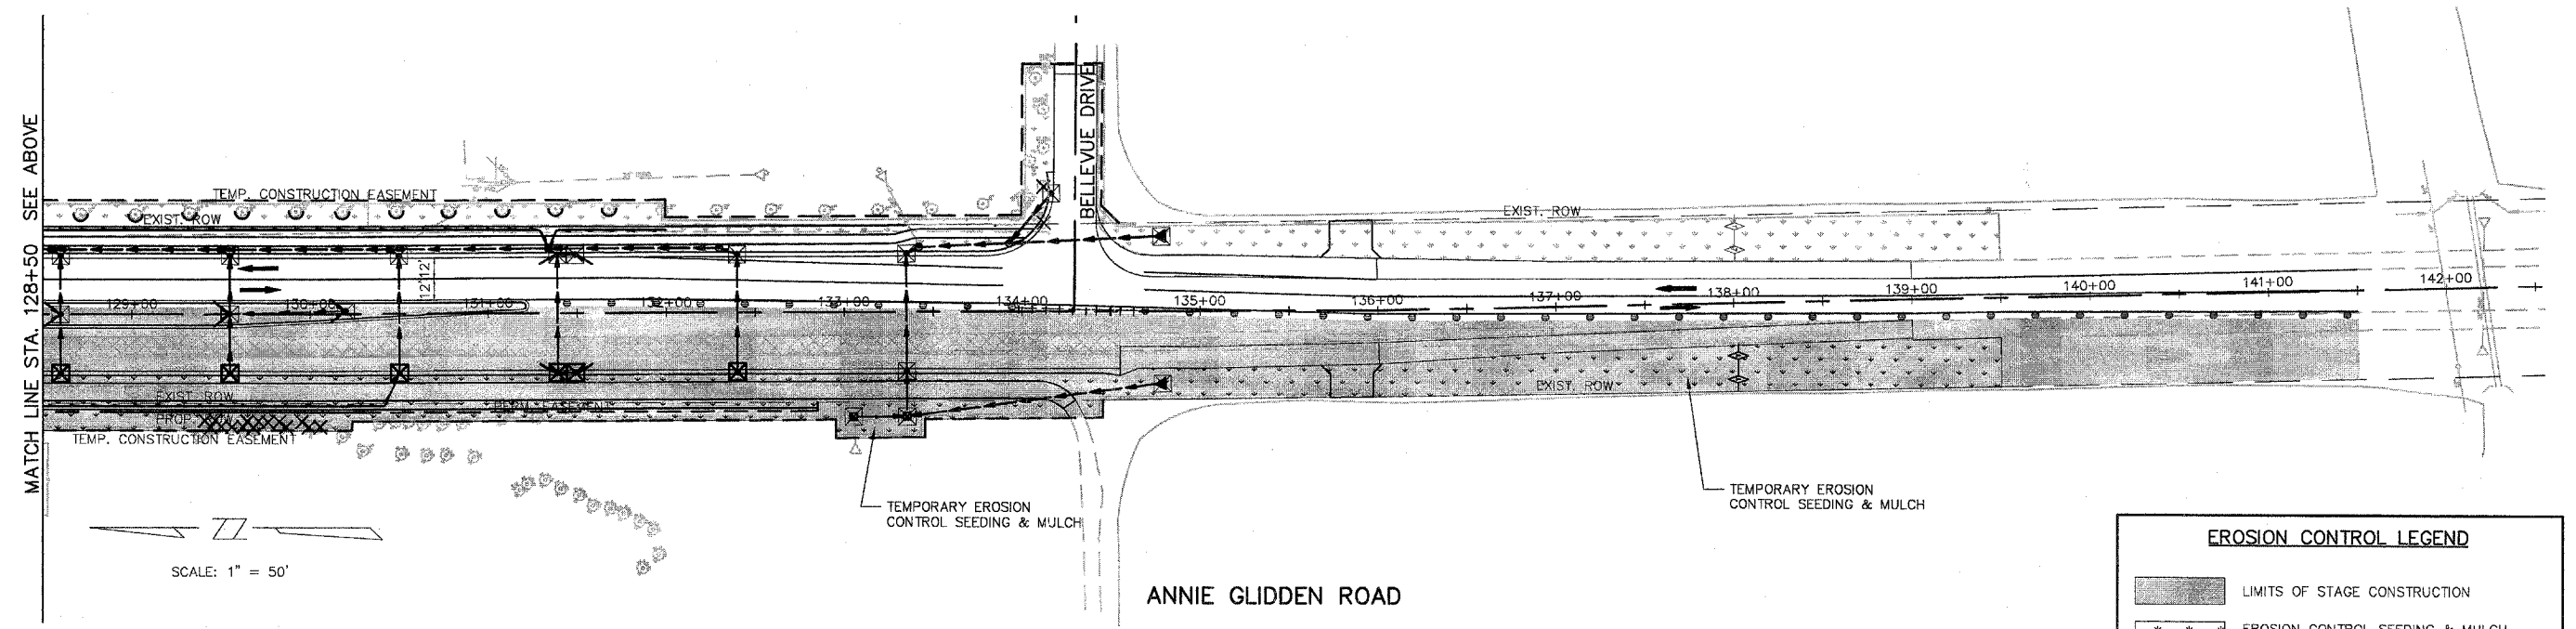

ANNIE GLIDDEN ROAD
 STAGE 3

EROSION CONTROL LEGEND	
	LIMITS OF STAGE CONSTRUCTION
	EROSION CONTROL SEEDING & MULCH (TEMPORARY)
	PERIMETER EROSION BARRIER (TEMPORARY)
	DITCH CHECK (TEMPORARY)
	INLET PROTECTION (TEMPORARY)
	FLOW DIRECTION
	PROPOSED STORM SEWER (SEE PLAN & PROFILE FOR DETAILS)

NOTE:
 1. ITEMS SHADED LIGHTER THAN SHOWN IN THE LEGEND REPRESENT ITEMS TO BE MAINTAINED FROM PREVIOUS CONSTRUCTION STAGES.
 2. SEE LANDSCAPING PLANS FOR PERMANENT SODDING AND SEEDING LIMITS