



STATION EQUATION
 STA. 134+29.20 ANNIE GLIDDEN RD. =
 STA. 50+00 BELLEVUE DRIVE

END IMPROVEMENT
 STA. 139+00
 ANNIE GLIDDEN ROAD

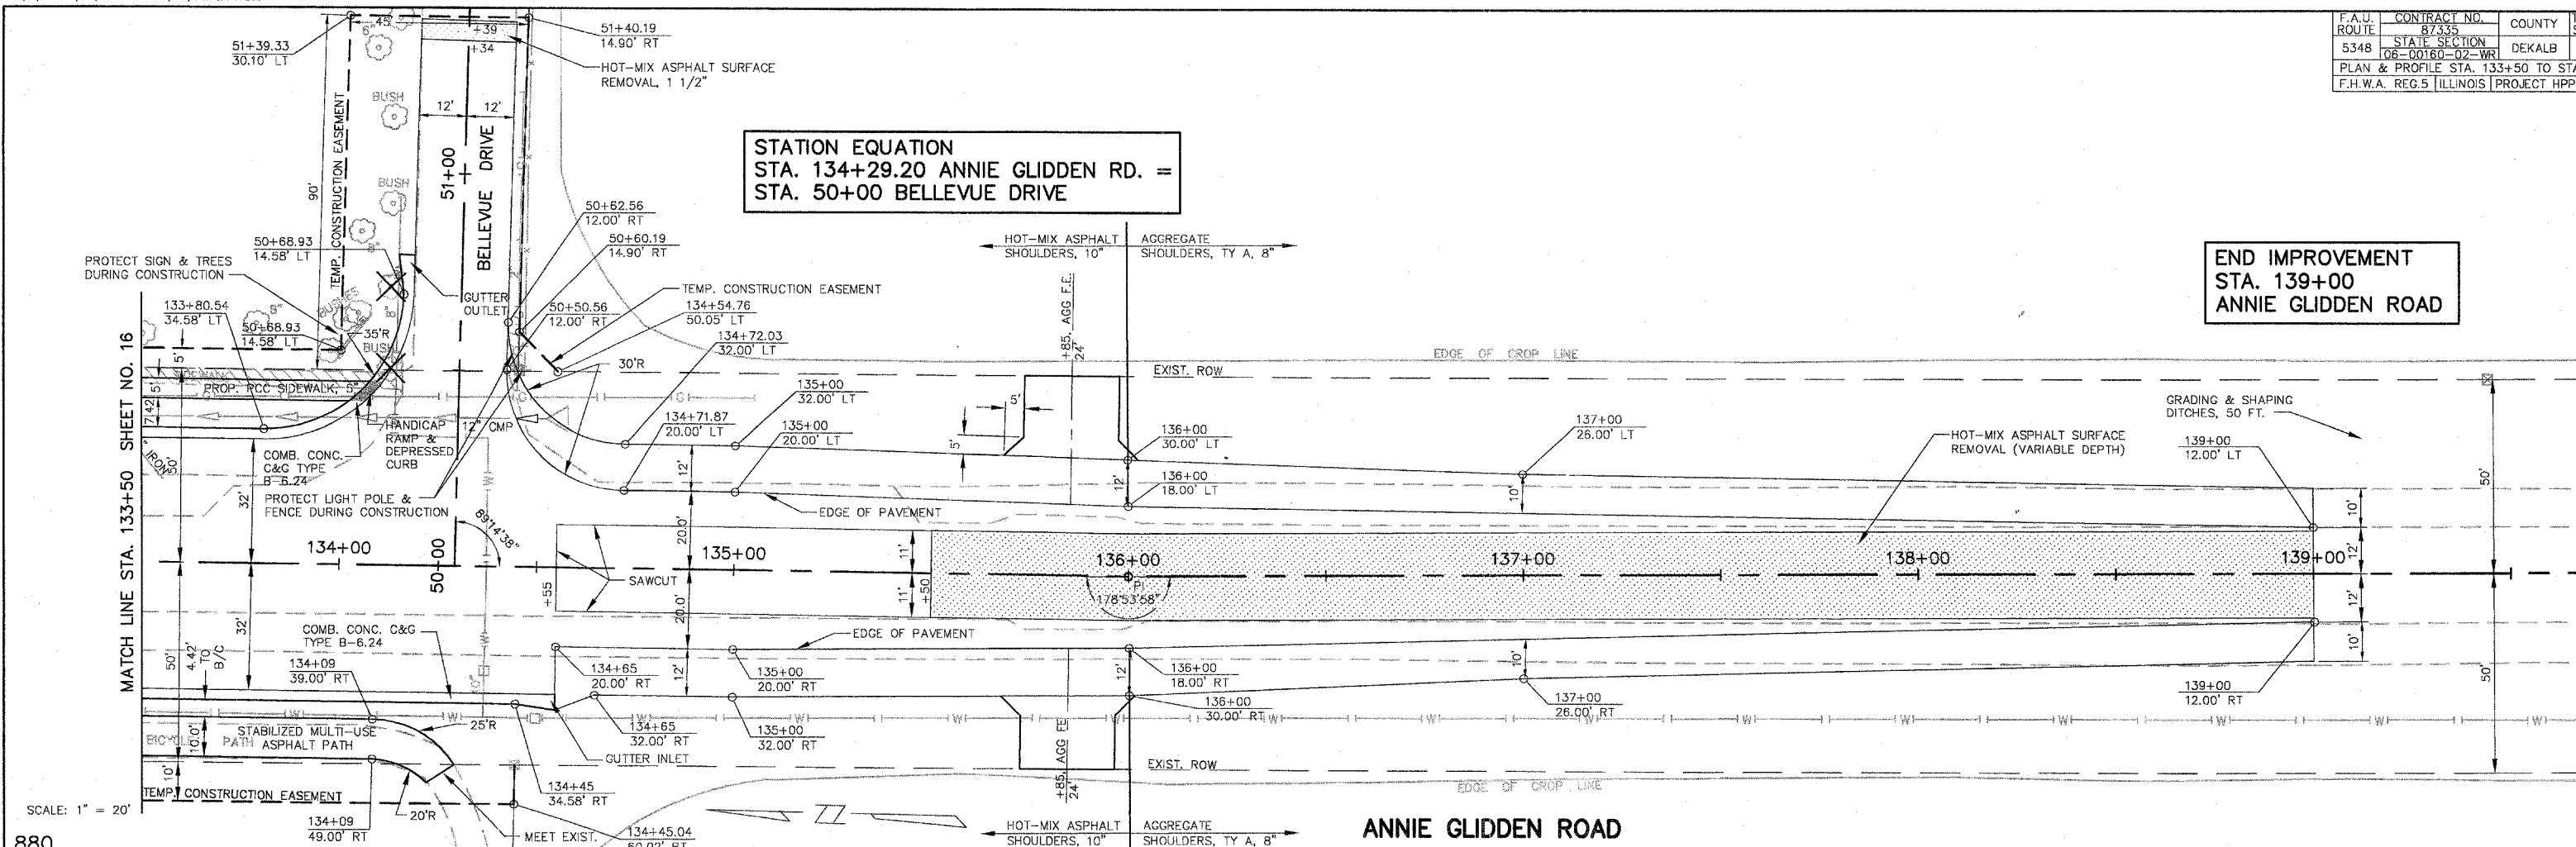

SCALE: 1" = 20'

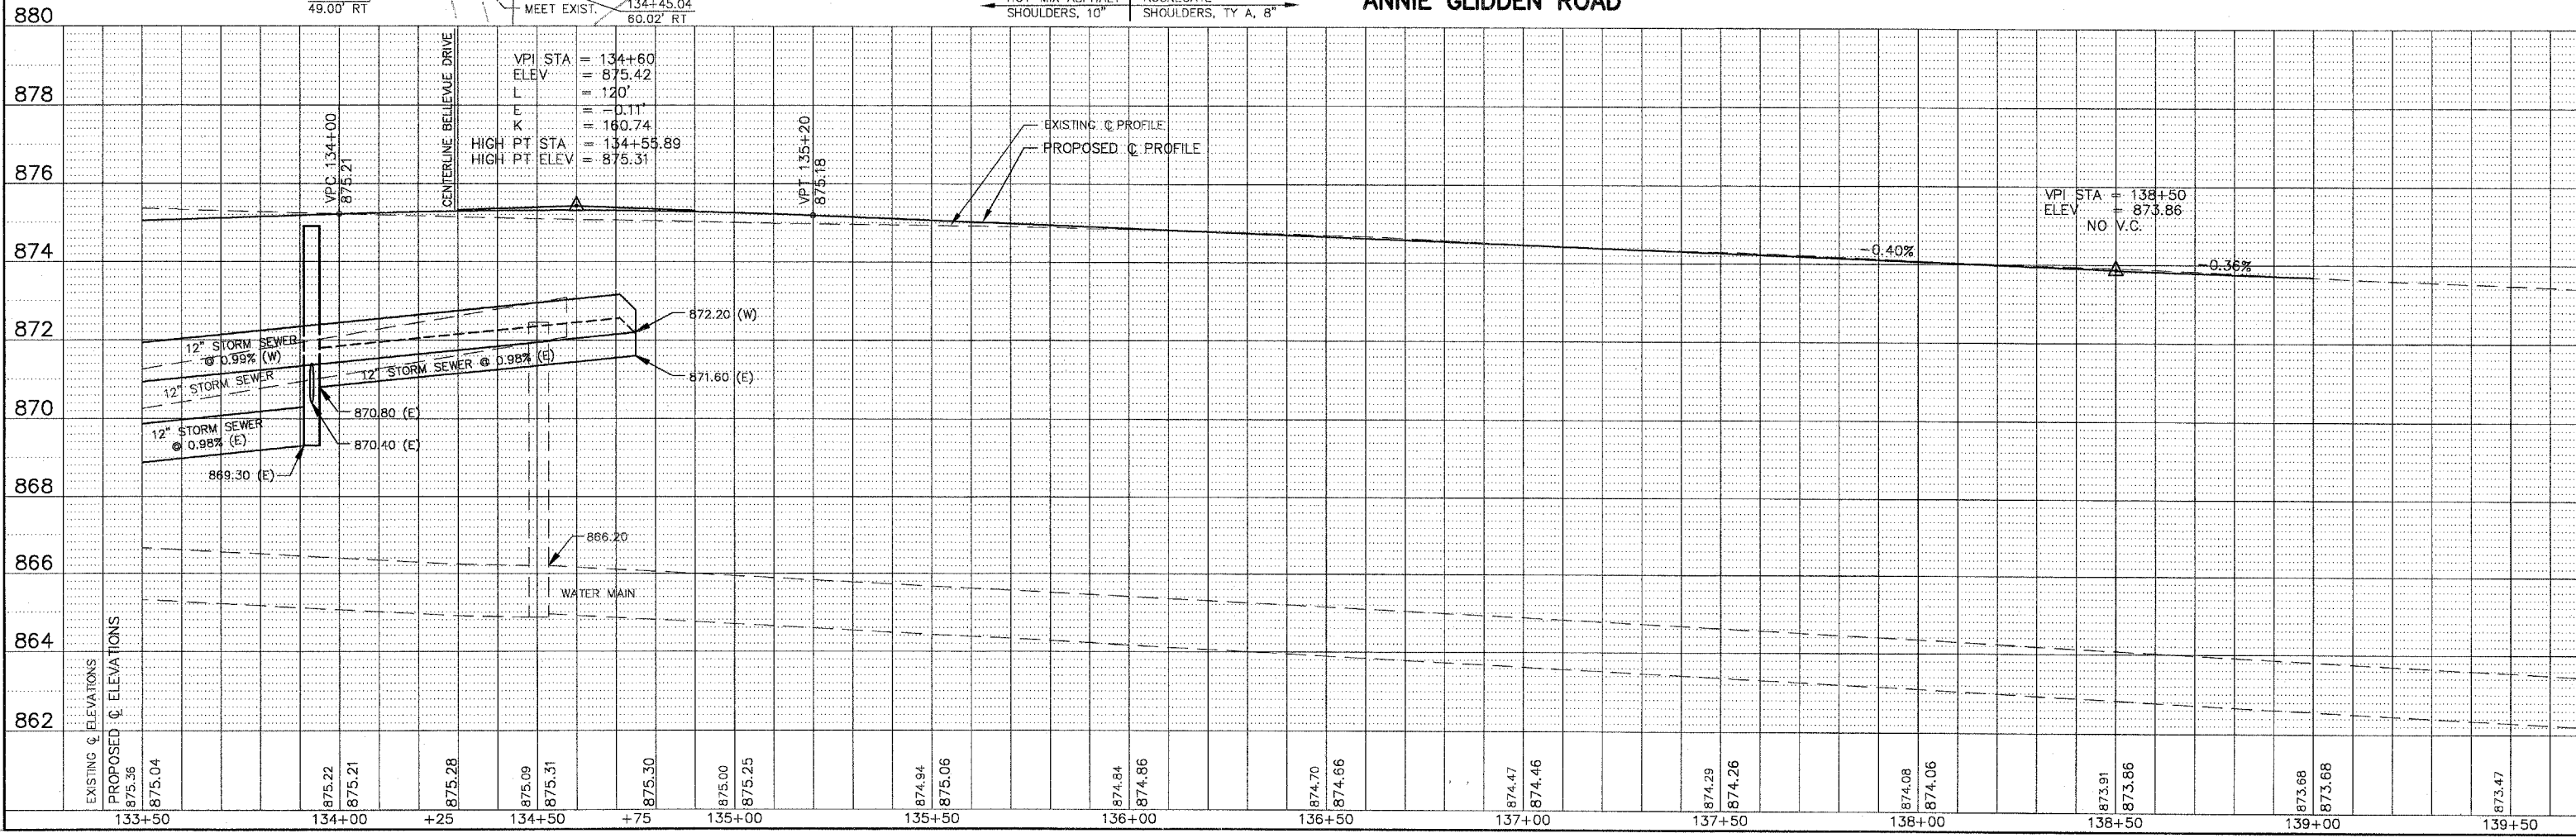

Station	Existing Elevations	Proposed Elevations
133+50	875.36	875.04
134+00	875.22	875.21
134+25	875.28	
134+50	875.09	875.31
134+75	875.30	
135+00	875.00	875.25
135+50	874.94	875.06
136+00	874.84	874.86
136+50	874.70	874.66
137+00	874.47	874.46
137+50	874.29	874.26
138+00	874.08	874.06
138+50	873.91	873.86
139+00	873.68	873.68
139+50	873.47	