


EAST WALL AND FENCE PROFILE

STEP END OF WALL 22"  
 (1/2 LENGTH OF CORNER  
 CONCRETE BLOCK UNIT)  
 FOR EACH COURSE OF  
 CONCRETE BLOCK (TYP.)

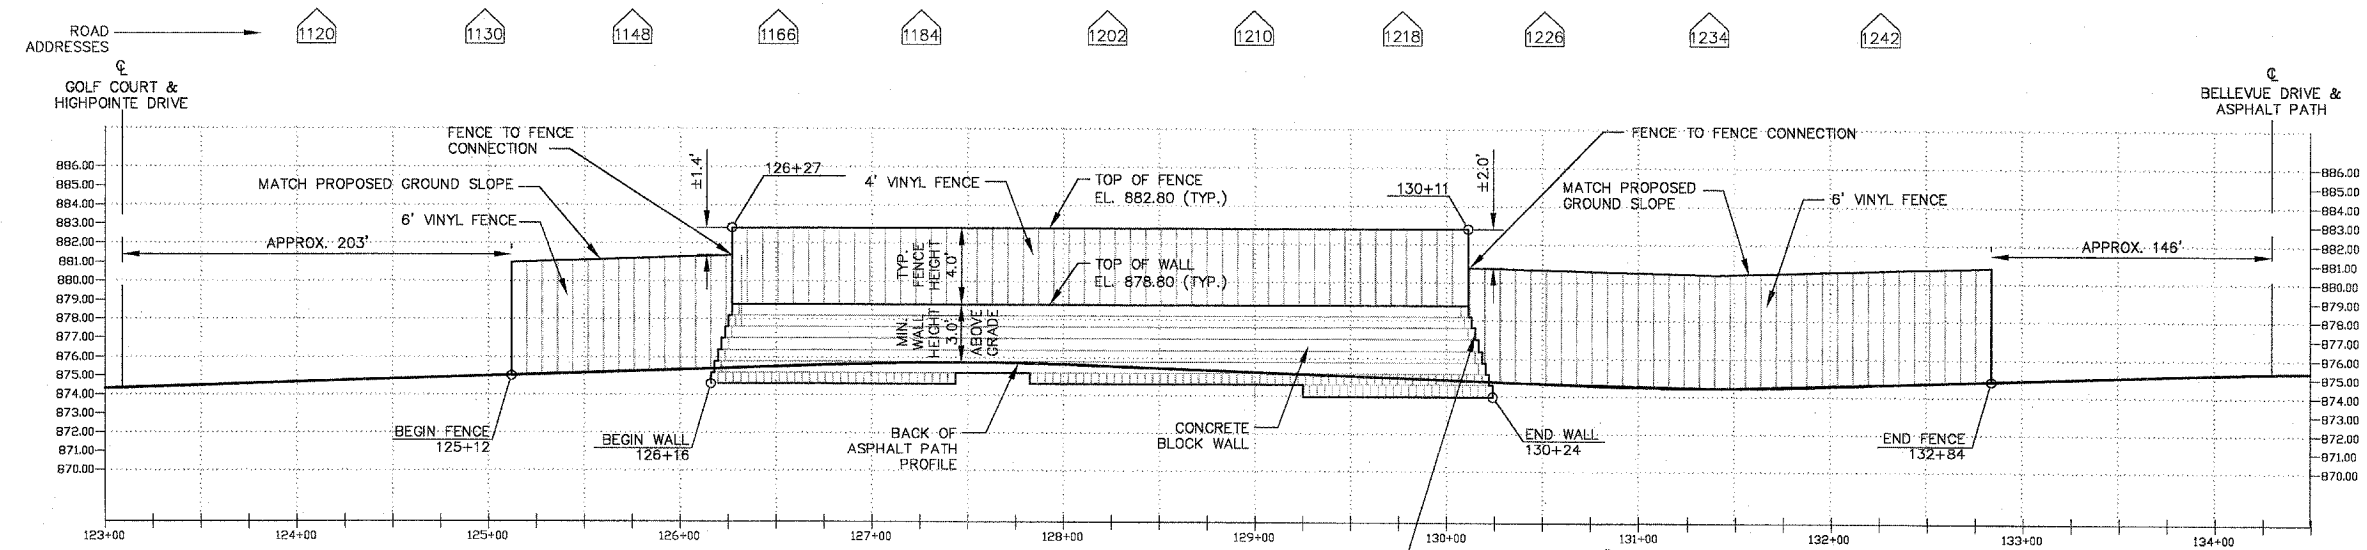

WEST WALL AND FENCE PROFILE

STEP END OF WALL 22"  
 (1/2 LENGTH OF CORNER  
 CONCRETE BLOCK UNIT)  
 FOR EACH COURSE OF  
 CONCRETE BLOCK (TYP.)