



TYPICAL PAVEMENT MARKINGS

F.A.U. ROUTE	CONTRACT NO.	COUNTY	TOTAL SHEETS
5348	87335	DEKALB	48
STATE SECTION		PROJECT HPP-2	
06-00160-02-WR		ILLINOIS	
SPECIAL DETAILS			
F.H.W.A. REG. 5			


TYPICAL PAVEMENT MARKING FOR FLUSH MEDIAN

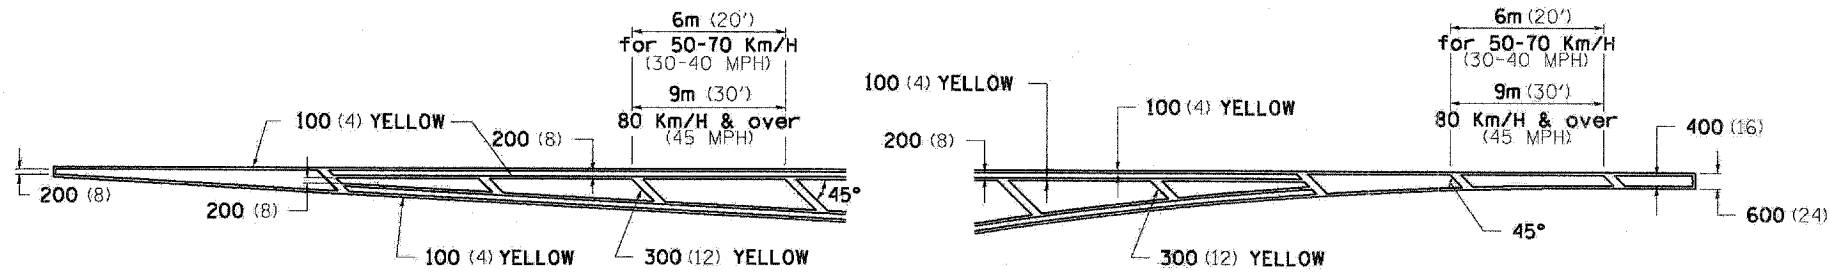


MEDIAN PAVEMENT MARKING

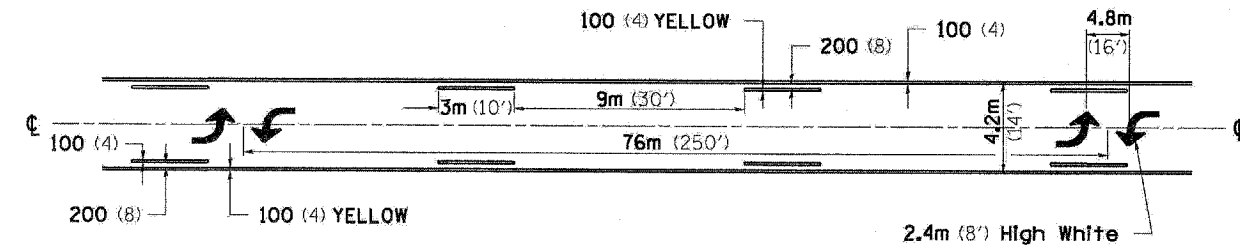

TYPICAL ISLAND OFFSET SHOULDER WIDTH

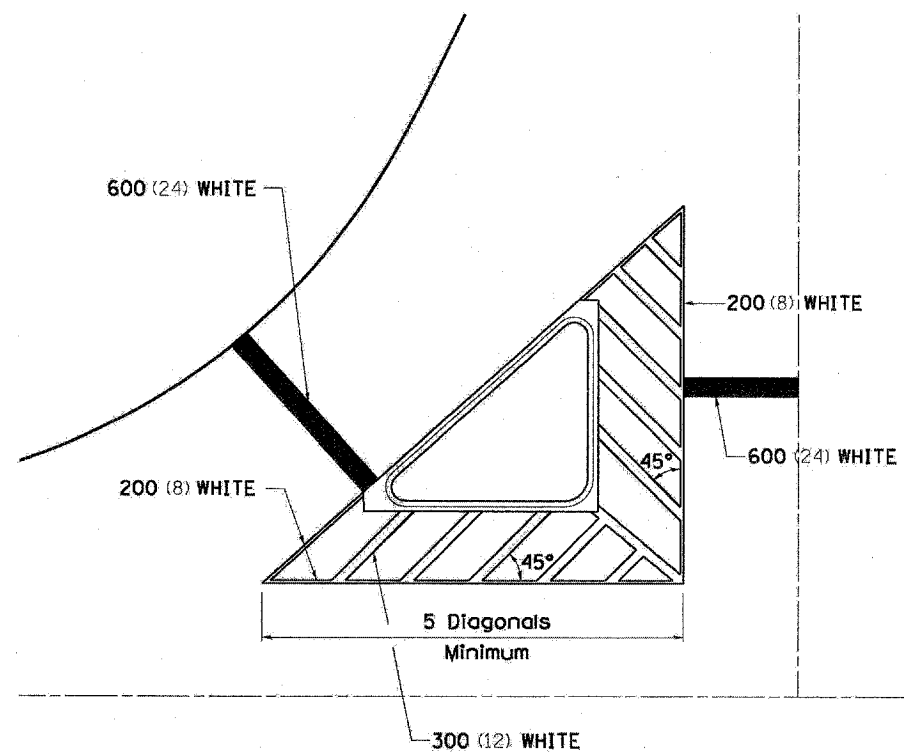


TYPICAL PARKING SPACING

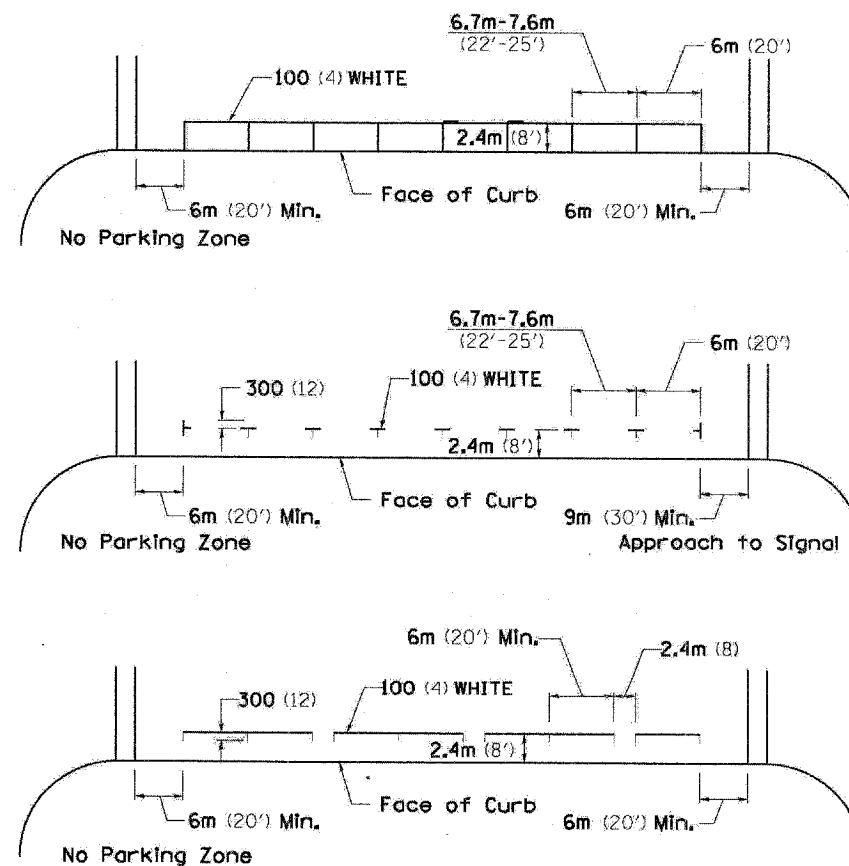

•• ALL DIMENSIONS ARE IN MILLIMETERS (INCHES) UNLESS OTHERWISE NOTED.

STANDARD CROSSWALK MARKING

See Schedules for Locations

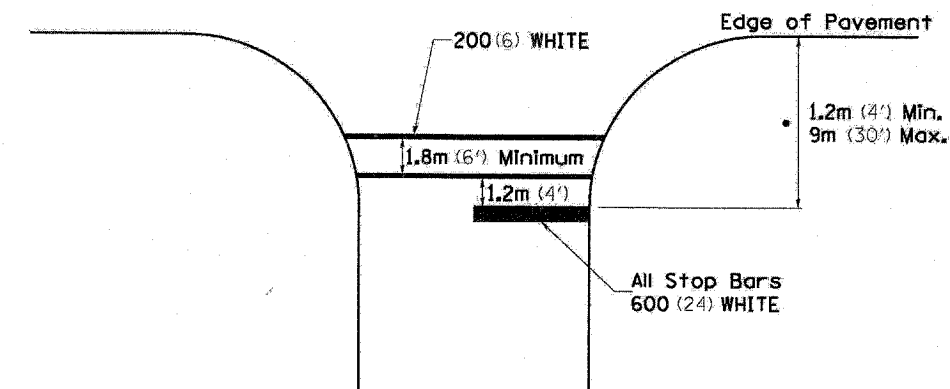

• Distance to the nearest edge of the intersecting roadway in the absence of a marked crosswalk.