
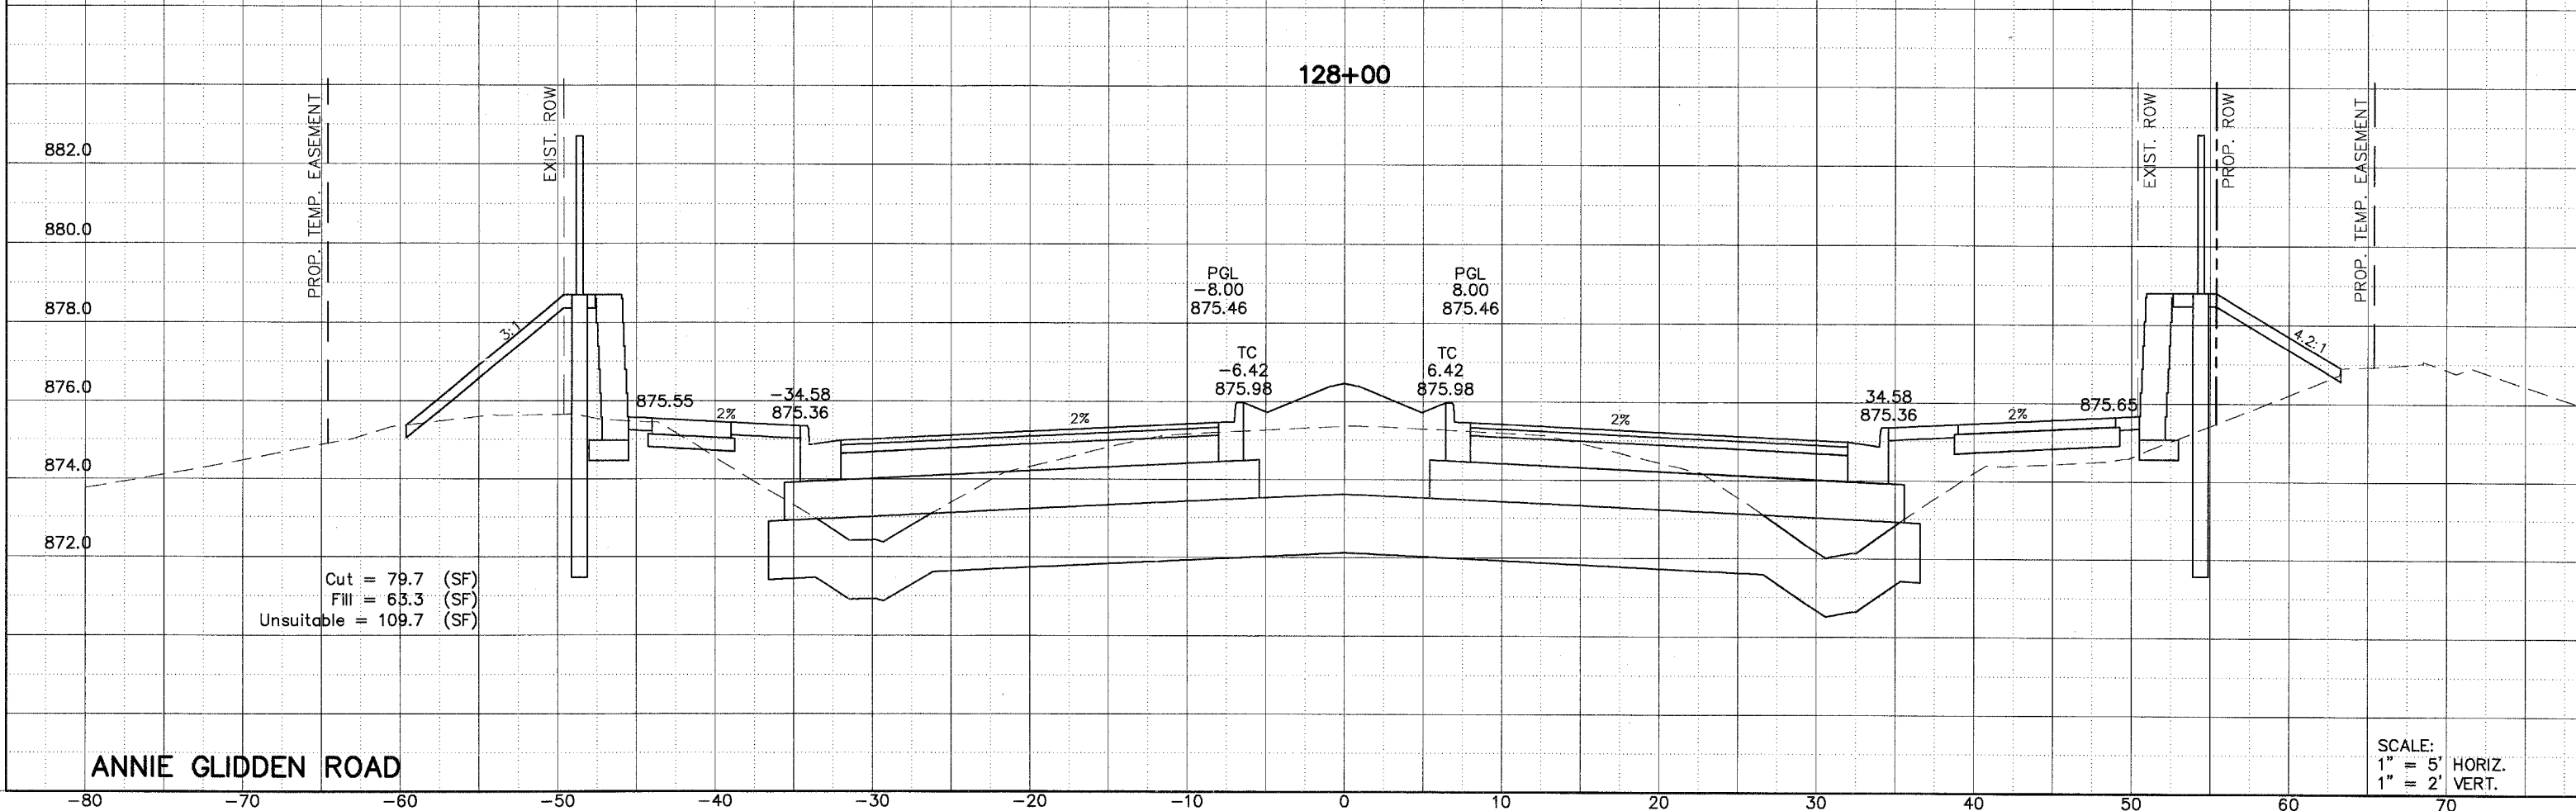


F.A.U. ROUTE	COUNTY SECTION	COUNTY	TOWNSHIP
5348	06-00160-02-WR	DEKALB	4
CROSS SECTIONS STA. 128+00 TO STA.		PROJECT HPP-	
F.H.W.A. REG.5 ILLINOIS		PROJECT HPP-	

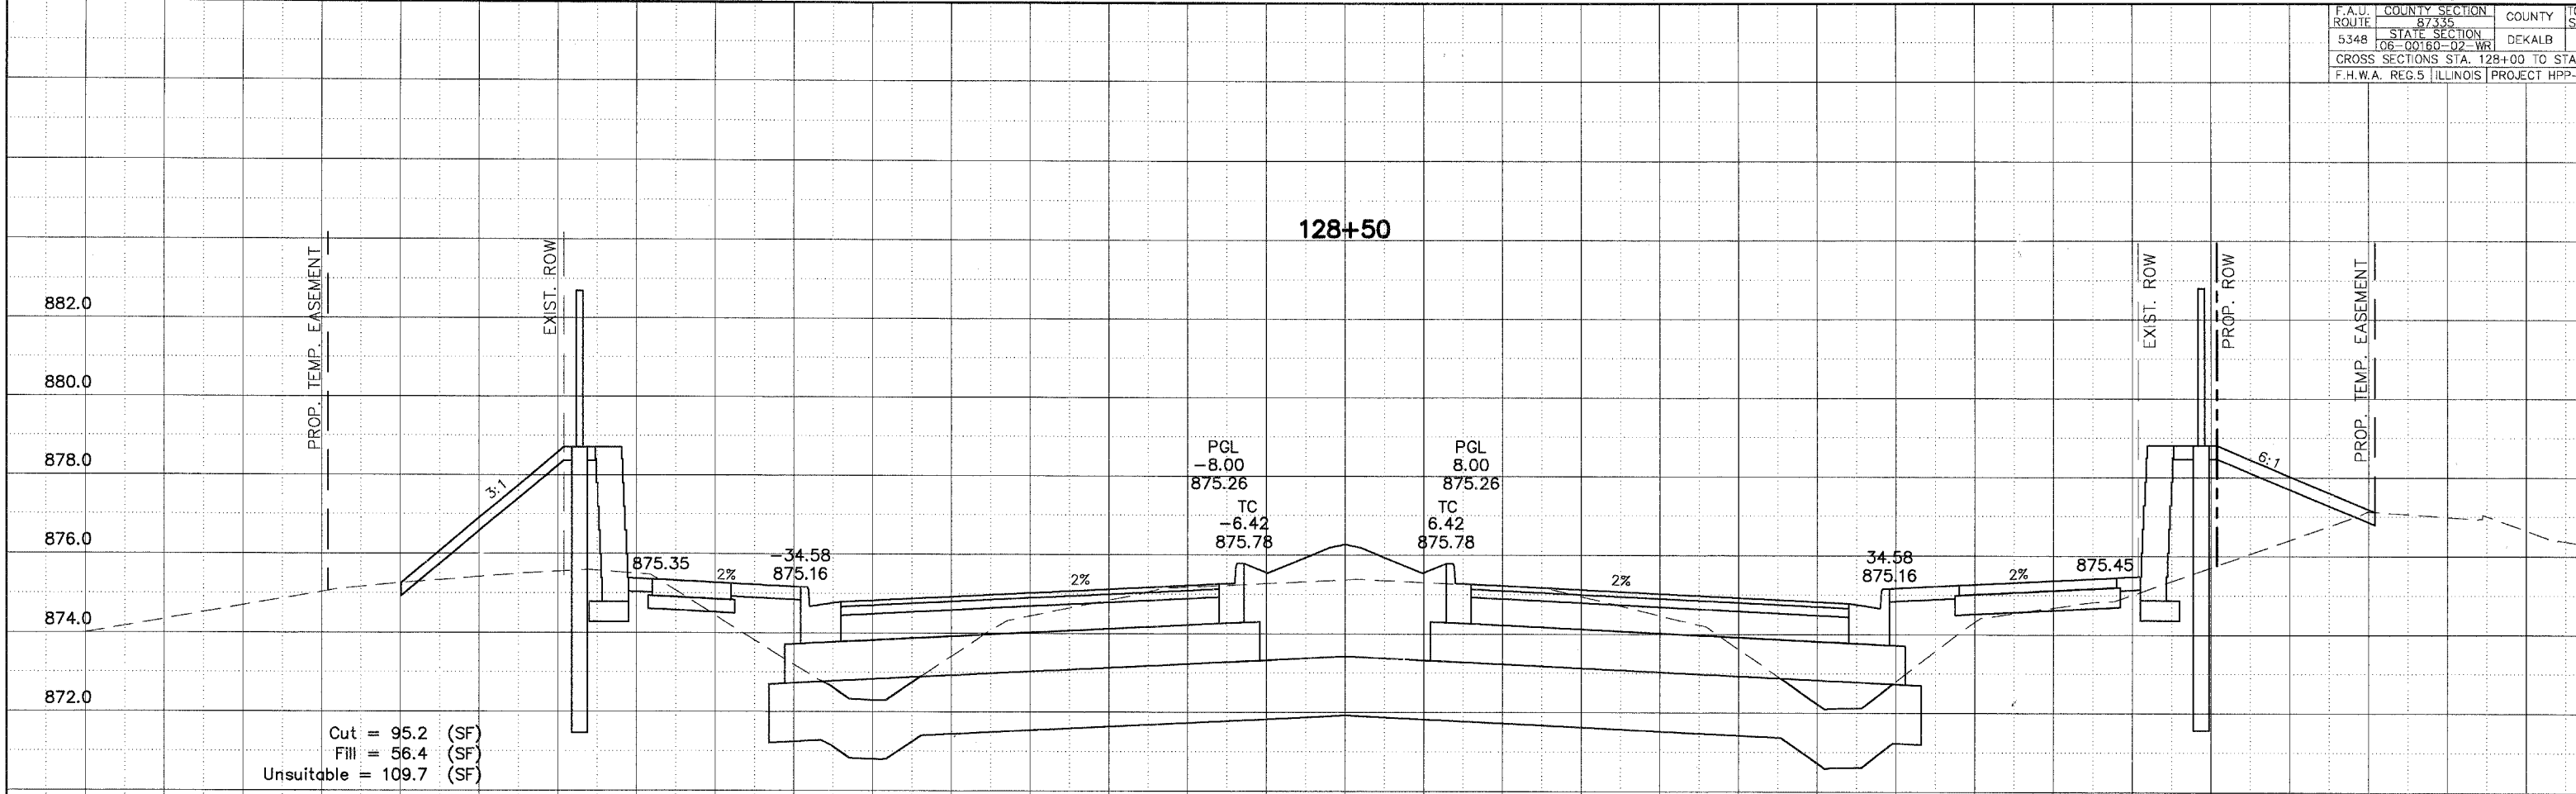

ANNIE GLIDDEN ROAD

SCALE:
1" = 5' HORIZ.
1" = 2' VERT.