



STATE OF ILLINOIS
DEPARTMENT OF TRANSPORTATION

ROUTE NO.	SECTION	COUNTY	SHEET	TOTAL
43	13	Tazewell	43	13

03-00123-03-BT CONTRACT # 89302

PROP. CURVE CL-10
PI STA. = 51+30.99
 $\Delta = 17^\circ 05' 30''$ (RT)
D = $9^\circ 32' 57''$
R = 600.00'
T = 90.16'
L = 178.98'
E = 6.74'
 $\theta =$ -----
T.R. = -----
S.E. RUN = -----
P.C. STA. = 50+40.83
P.T. STA. = 52+19.81

PROP. CURVE CL-11
PI STA. = 53+11.21
 $\Delta = 17^\circ 19' 22''$ (LT)
D = $9^\circ 32' 57''$
R = 600.00'
T = 91.48'
L = 181.40'
E = 6.92'
 $\theta =$ -----
T.R. = -----
S.E. RUN = -----
P.C. STA. = 52+19.81
P.T. STA. = 54+01.22

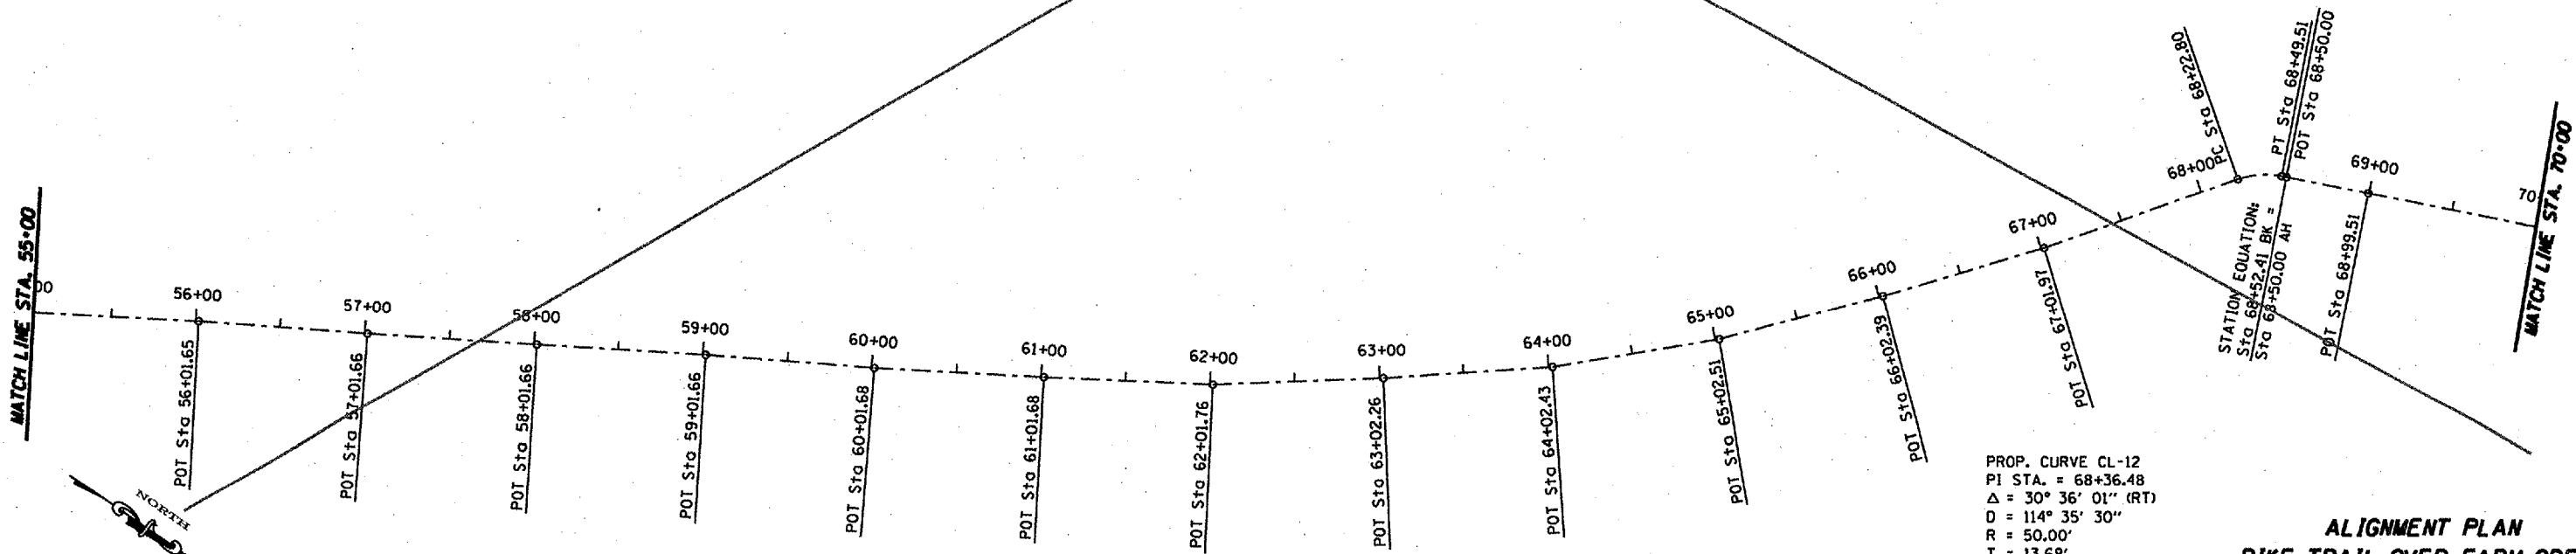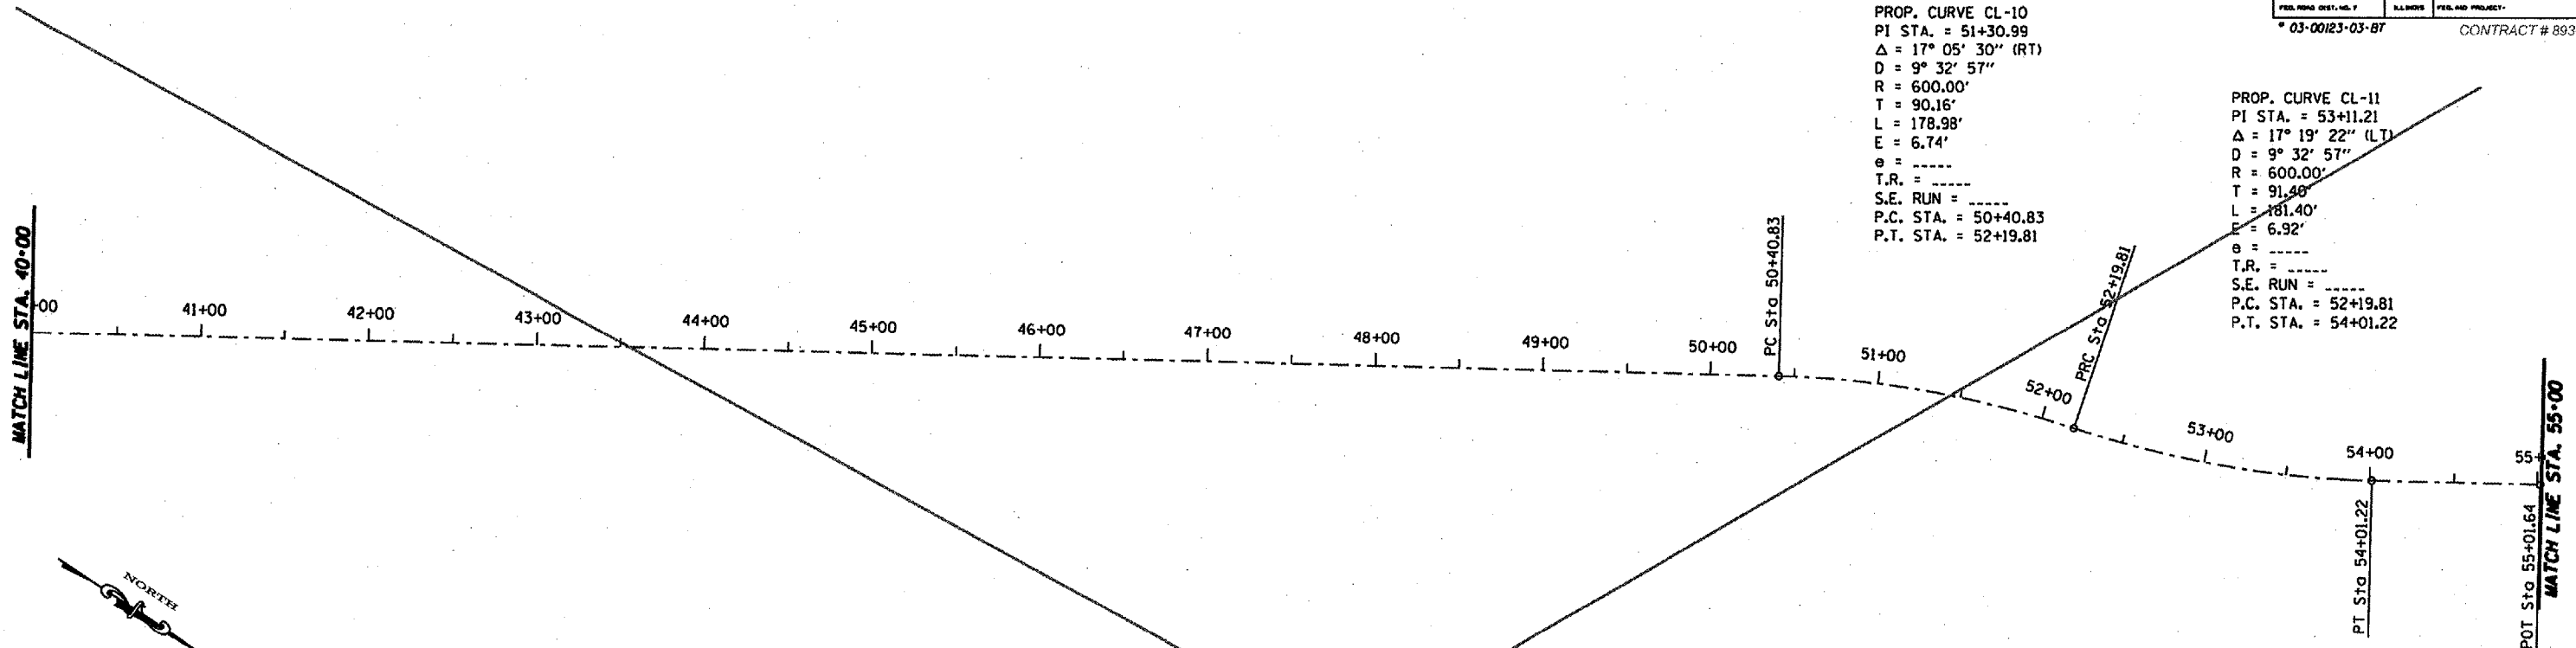

PROP. CURVE CL-12
PI STA. = 68+36.48
 $\Delta = 30^\circ 36' 01''$ (RT)
D = $114^\circ 35' 30''$
R = 50.00'
T = 13.68'
L = 26.70'
E = 1.84'
 $\theta =$ -----
T.R. = -----
S.E. RUN = -----
P.C. STA. = 68+22.80
P.T. STA. = 68+49.51

ALIGNMENT PLAN
BIKE TRAIL OVER FARM CREEK
SECTION 03-00123-03-BT
TAZEWELL COUNTY

DESIGNED	RWB	 RANDOLPH & ASSOCIATES, INC. 111 N. PULASKI AVENUE, SUITE 100, CHICAGO, ILLINOIS 60610 TEL: (773) 399-1000 FAX: (773) 399-1001 WWW.RANDOLPH-ASSOCIATES.COM	FILE NUMBER
DRAWN	CWB		56.46
CHECKED	RWB		DATE
APPROVED	CWB		August 2003

1/29/2007 9:01:51 AM r:\Projects\0056\0056-033\Drawn\01-2007\align\13-alignment_2.dgn