
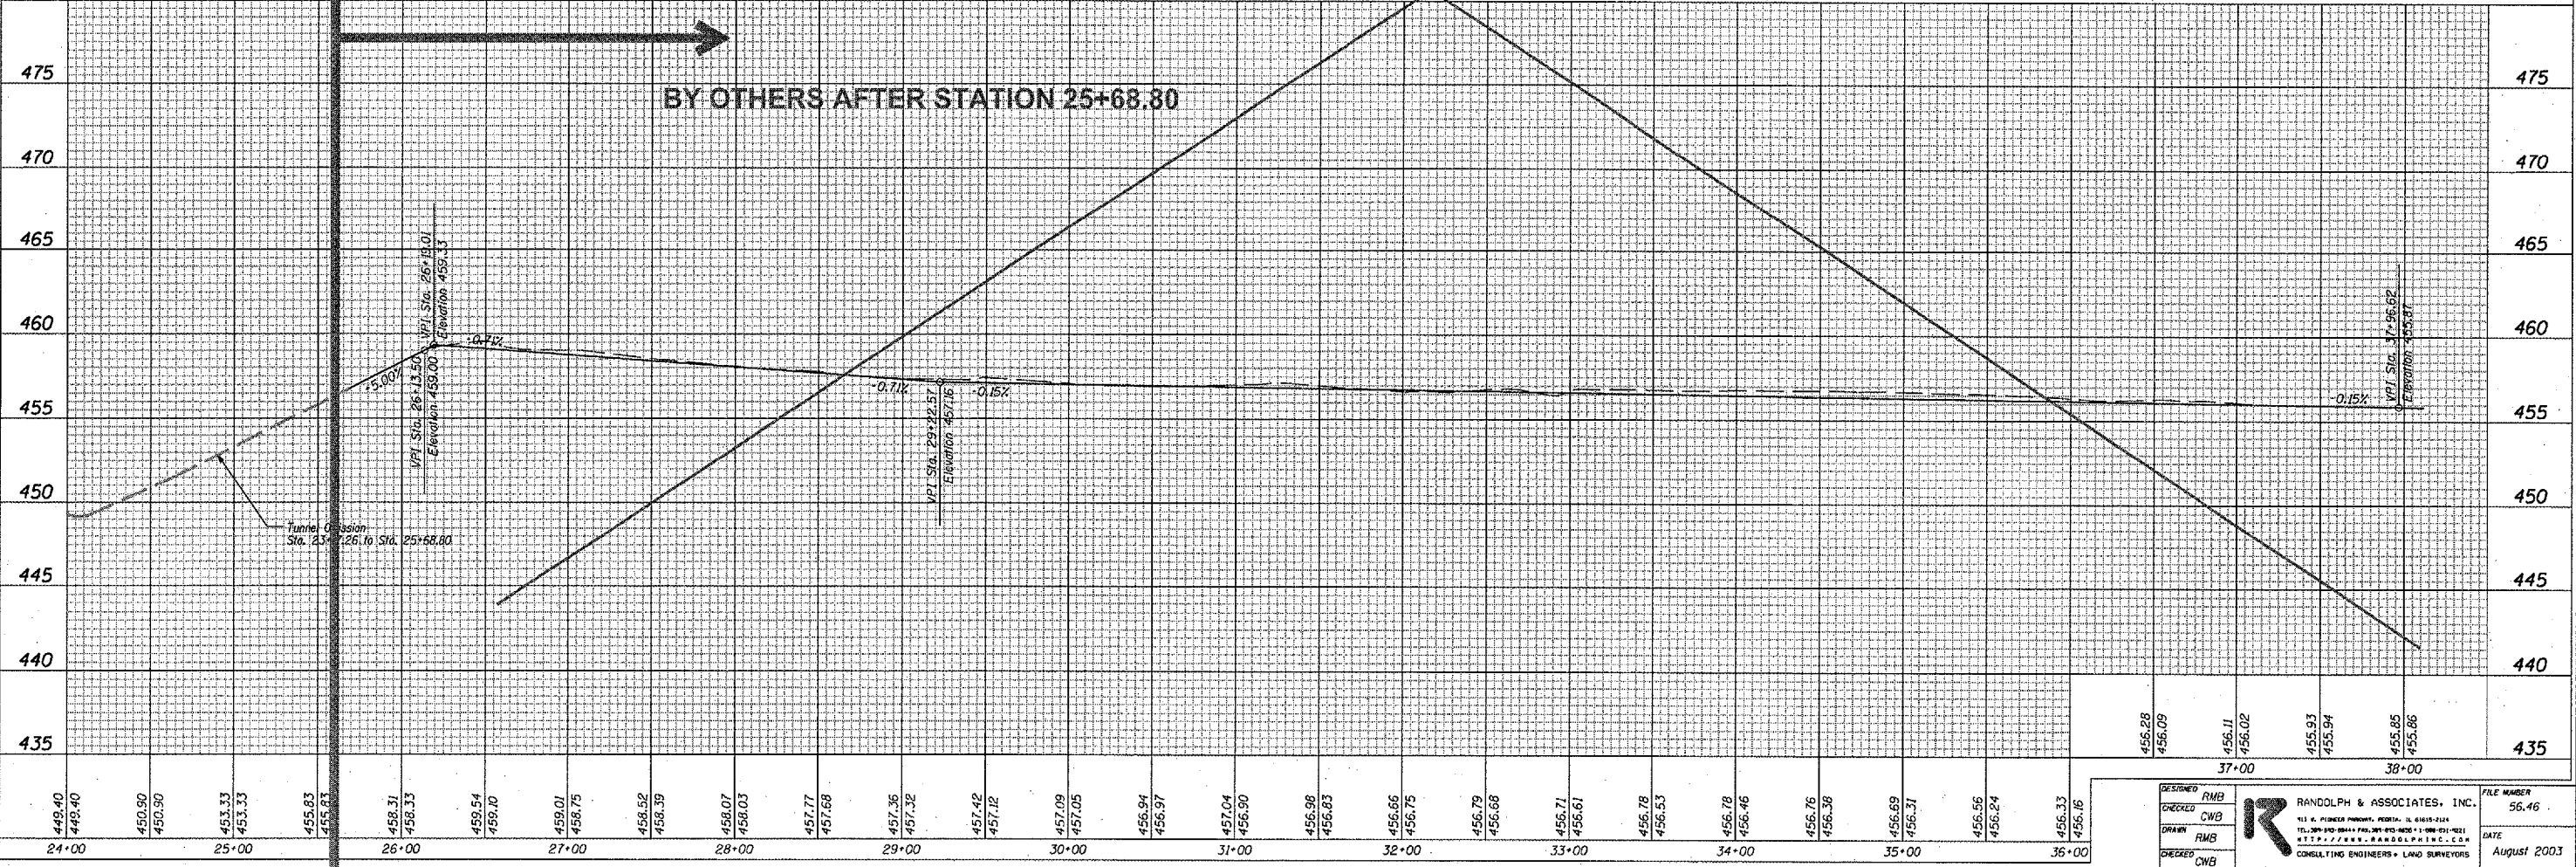
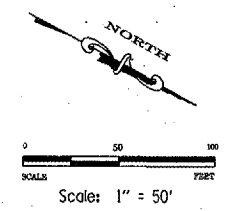


F.A. RTE.	SECTION	COUNTY	TOTAL SHEETS	SHEET NO.
03-00123-03-BT	Tazewell	43	21	
STA. 24+00.00		TO STA. 38+00.00		
FED. ROAD DIST. NO.		ILLINOIS		FED. AID PROJECT

CONTRACT # 89302

Note: Alignment location may not be exact. Location of alignment along levee is dependent upon future construction of levee by the Army Corps of Engineers.

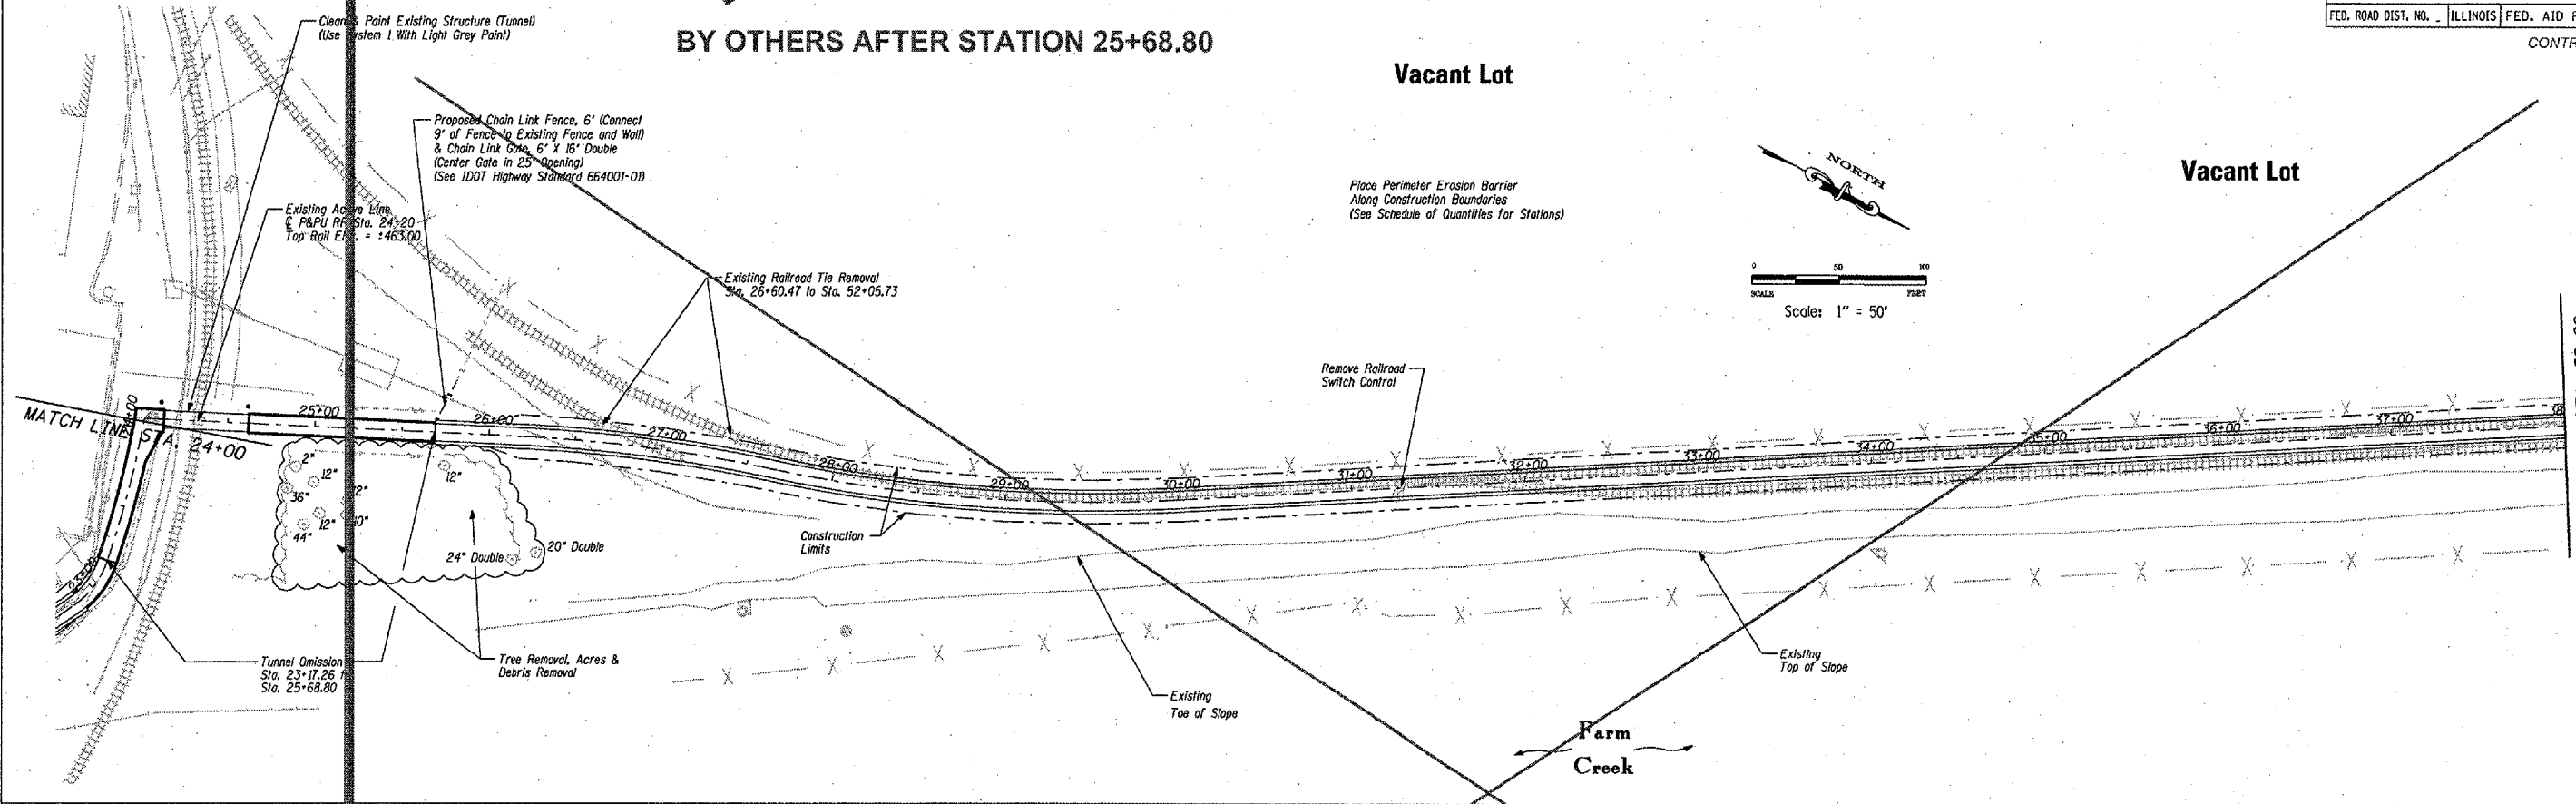

DESIGNED	RMB	FILE NUMBER	56.46
CHECKED	CWB	DATE	August 2003
DRAWN	RMB	RANDOLPH & ASSOCIATES, INC.	
CHECKED	CWB	CONSULTING ENGINEERS • LAND SURVEYORS	

10/26/2006 2:52:48 PM r:\Projects\00568\00568-033\PlanSet\08-2003_Submittal\21-Plan_Profile_2.dgn

PLAN	DATE
BY	
REVISIONS	
NO.	DATE
1	

PROFILE	DATE
BY	
REVISIONS	
NO.	DATE
1	