
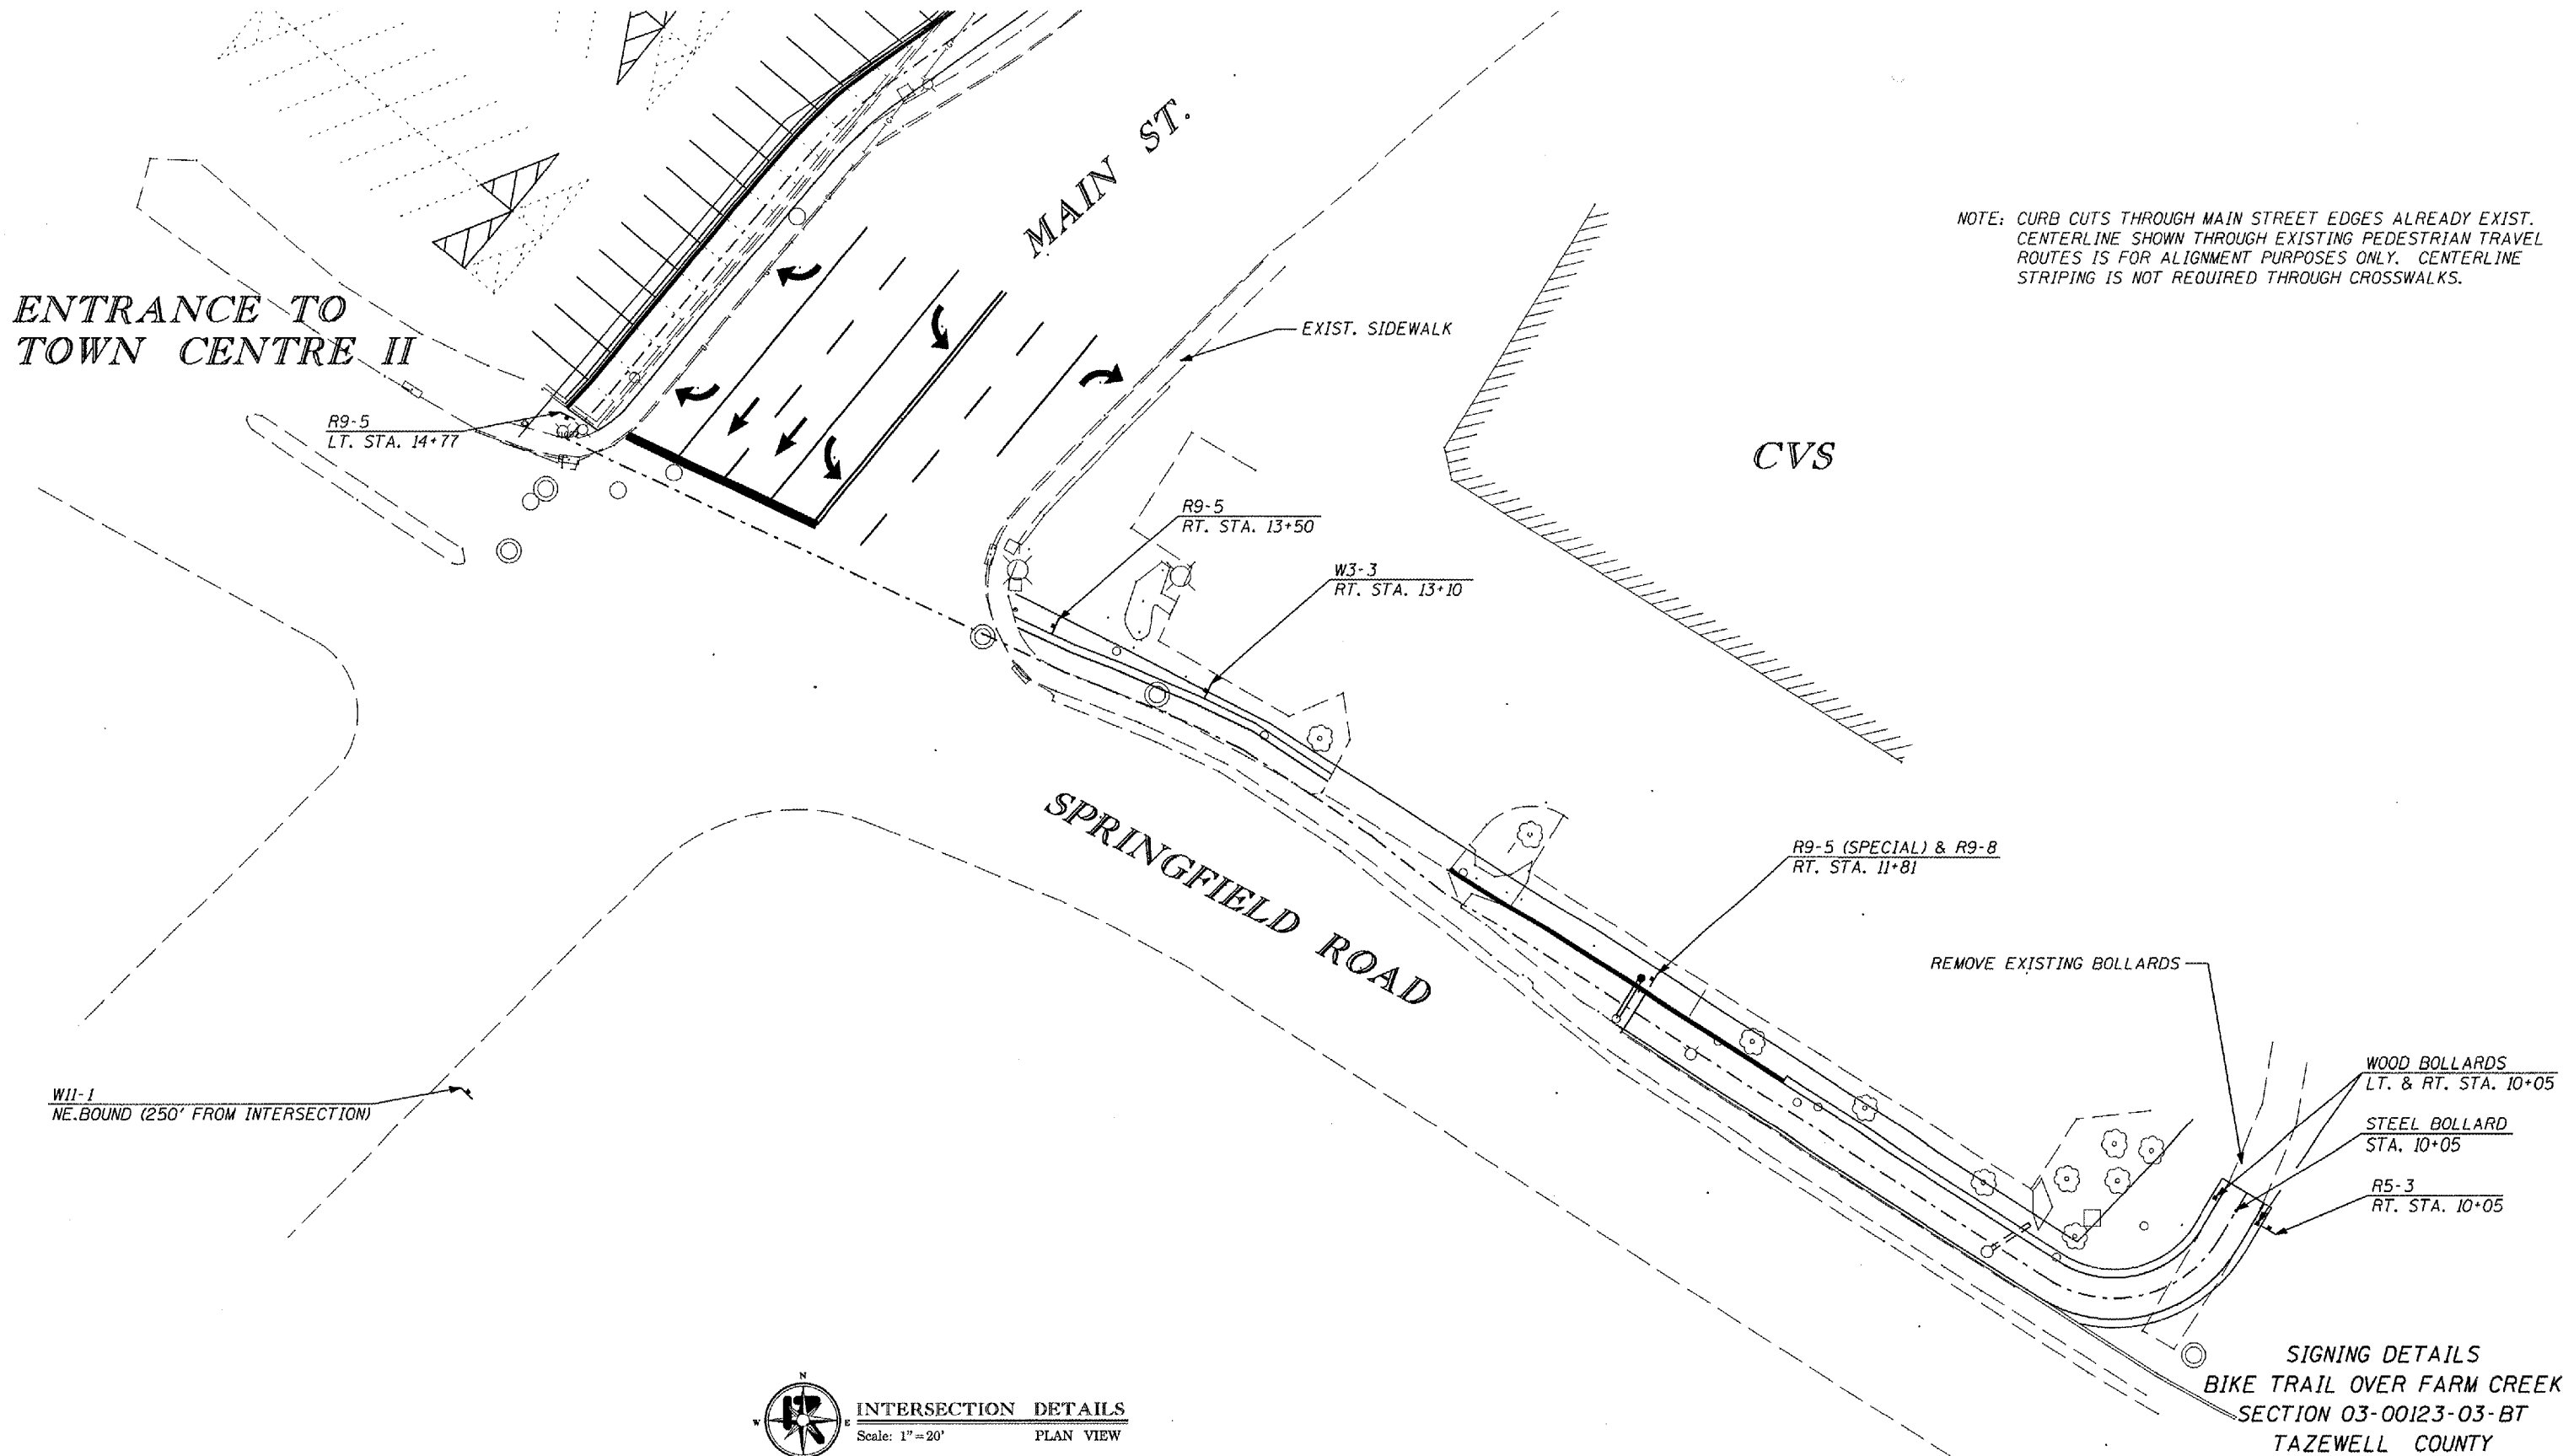


STATE OF ILLINOIS
DEPARTMENT OF TRANSPORTATION


ROUTE NO.	SECTION	COUNTY	SHEET NO.	TOTAL SHEETS
		Tazewell	43	26
FED. ROAD DIST. NO. 7		ILLINOIS	FED. AID PROJECT	
			CONTRACT #89302	

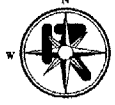

2/8/2007 11:20:53 AM r:\Projects\0056\0056-033\Plans\01-2007\dgr's\26-Signing-Detail.dgn


INTERSECTION DETAILS
 Scale: 1" = 20' PLAN VIEW

SIGNING DETAILS
 BIKE TRAIL OVER FARM CREEK
 SECTION 03-00123-03-BT
 TAZEWELL COUNTY

DESIGNED	RMB	 RANDOLPH & ASSOCIATES, INC. <small>111 N. PIONEER PARKWAY, PEORIA, IL 61615-2124 TEL: 309-693-8810 FAX: 309-693-8820 TOLL FREE: 800-831-1931 WWW.RANDOLPH-ASSOCIATES.COM</small>	FILE NUMBER	56.46
CHECKED	CWB		DATE	
DRAWN	RMB			
CHECKED	CWB			August 2003