



STATE OF ILLINOIS
DEPARTMENT OF TRANSPORTATION


| | | | | |
|-----------------------------------|---------|----------|-------|--------------|
| ROUTE NO. | SECTION | COUNTY | SHEET | TOTAL SHEETS |
| | | Tazewell | 43 | 27 |
| * 03-00123-03-BT CONTRACT # 89302 | | | | |

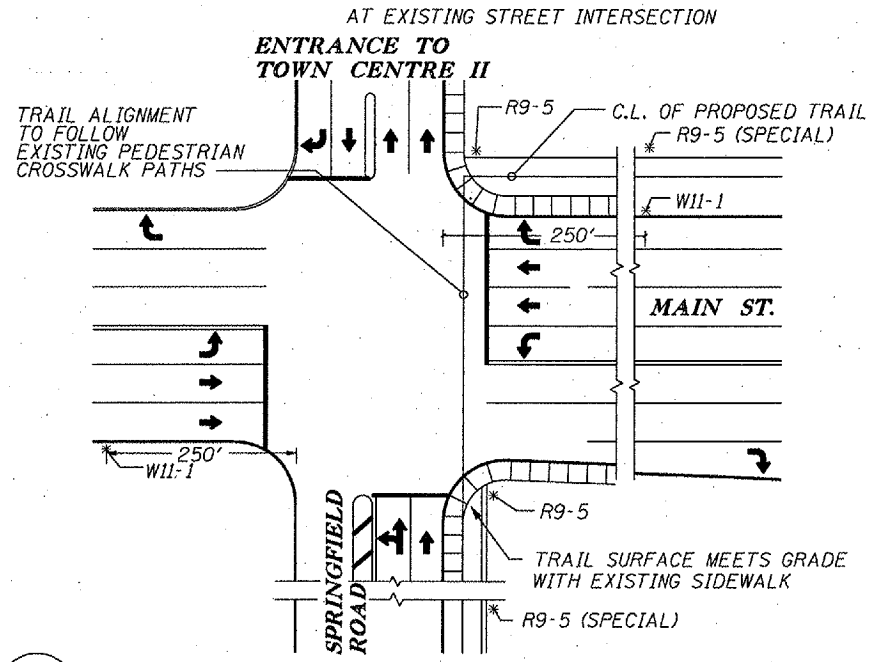


1 INTERSECTION DETAILS
33 NOT TO SCALE

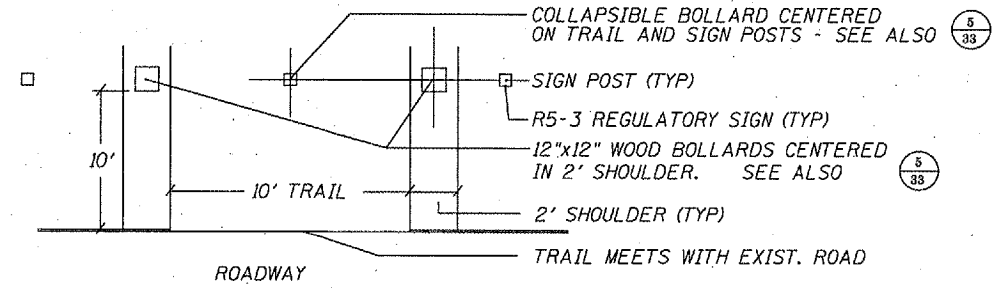

2 BOLLARDS/SIGN POST LAYOUT (AT INTERSECTION)
33 NOT TO SCALE

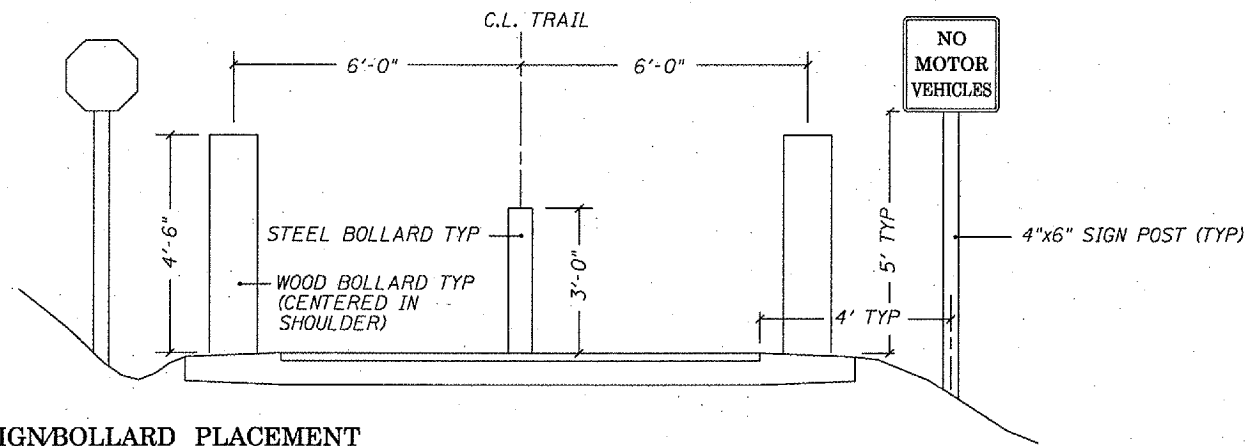


3 SIGN/BOLLARD PLACEMENT
33 NOT TO SCALE

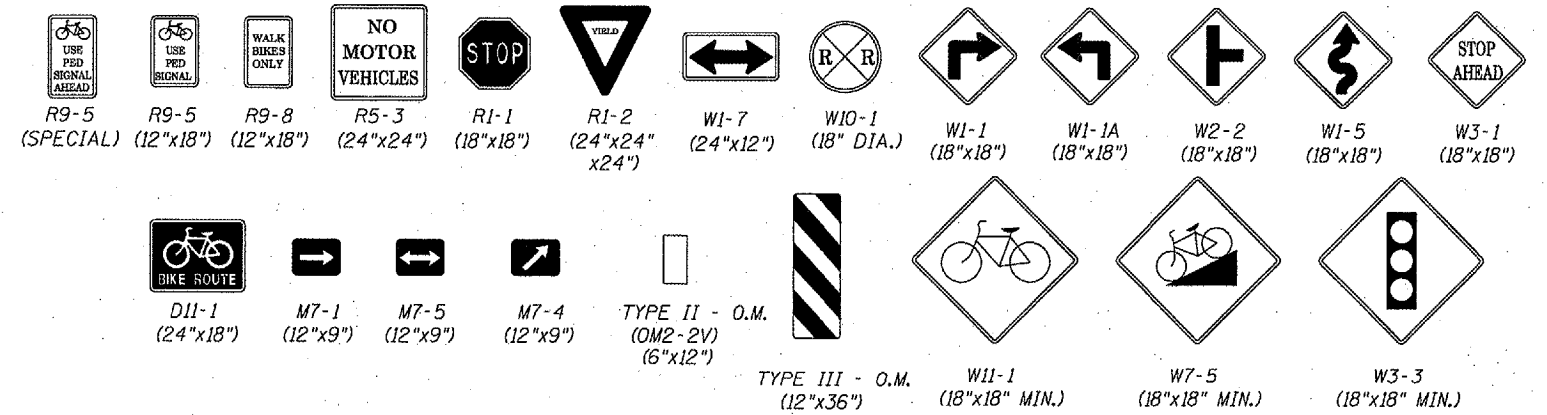

4 MUTCD SIGN REFERENCES
33 NOT TO SCALE

* NOTE: REFERENCE NUMBERS TAKEN FROM MANUAL ON UNIFORM TRAFFIC CONTROL DEVICES.

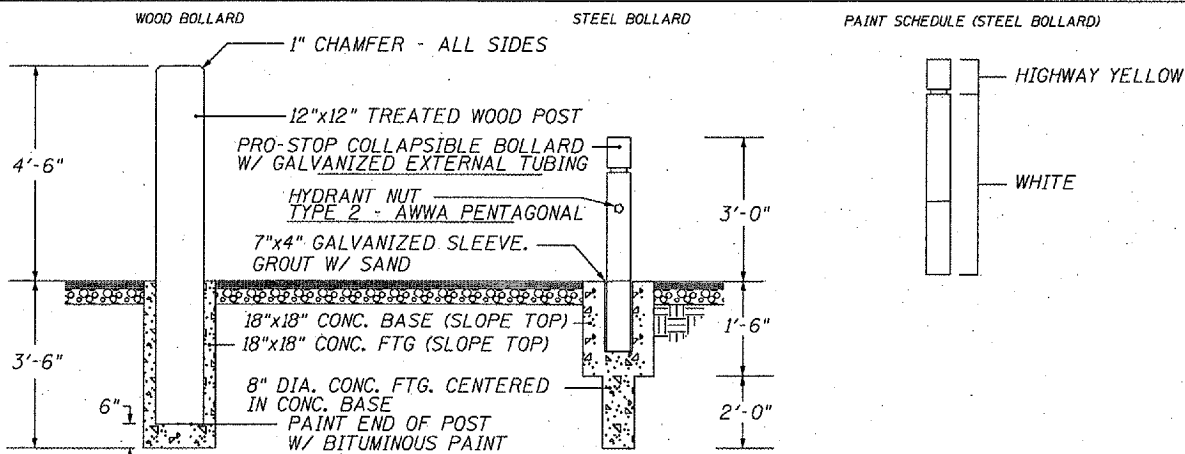

* NOTE:
STEEL BOLLARD MUST BE INSTALLED SO ENTIRE LENGTH TO REST ON PAVEMENT WHEN COLLAPSED.

5 BOLLARD DETAILS
33 NOT TO SCALE

MISCELLANEOUS DETAILS
BIKE TRAIL OVER FARM CREEK
SECTION 03-00123-03-BT
TAZEWELL COUNTY

| | | | | |
|----------|-----|--|-------------|-------------|
| DESIGNED | RMB | RANDOLPH & ASSOCIATES, INC. 111 N. PIONEER PARKWAY, PEORIA, IL 61614-2124 TEL: 309-693-3600 FAX: 309-693-3601 WWW.RANDOLPH-ASSOCIATES.COM | FILE NUMBER | 56.46 |
| CHECKED | CWB | | DATE | |
| DRAWN | RMB | | DATE | |
| CHECKED | CWB | | DATE | August 2003 |