
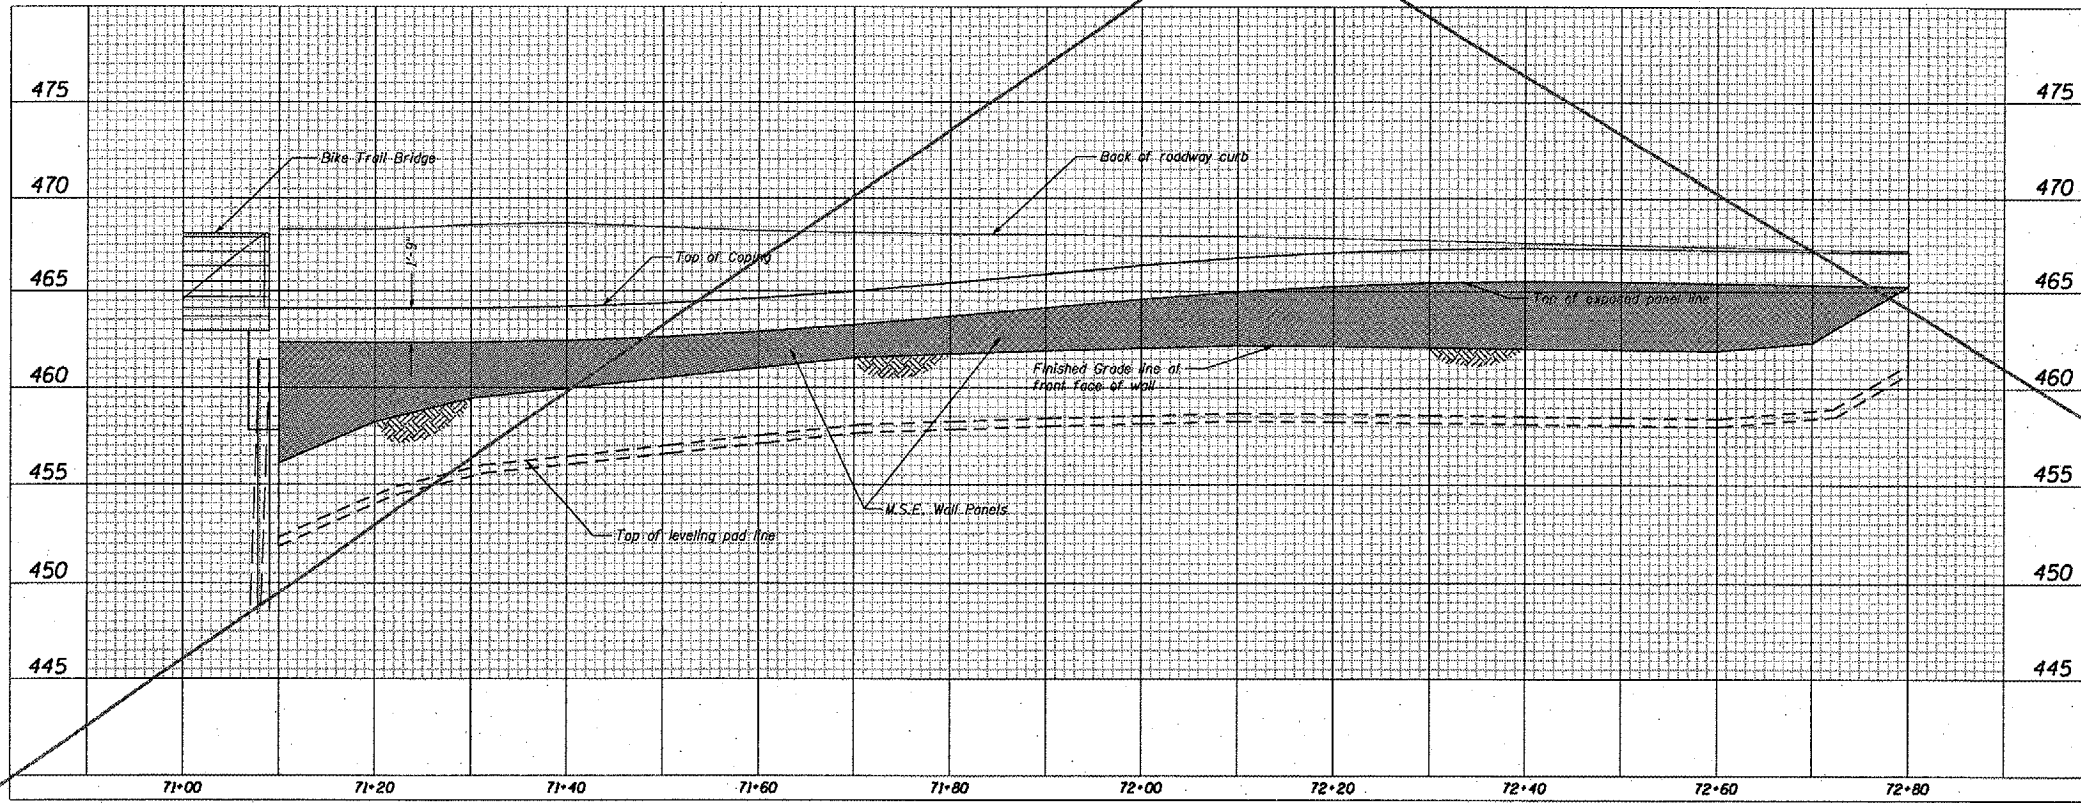



STATE OF ILLINOIS  
DEPARTMENT OF TRANSPORTATION

|                       |         |                  |                  |           |
|-----------------------|---------|------------------|------------------|-----------|
| ROUTE NO.             | SECTION | COUNTY           | SHEETS           | SHEET NO. |
|                       |         | Tazewell         | 43               | 3         |
| FED. ROAD DIST. NO. 7 |         | PLAN NO.         | FED. AID PROJECT |           |
| 03-00123-03-BT        |         | CONTRACT # 89302 |                  |           |

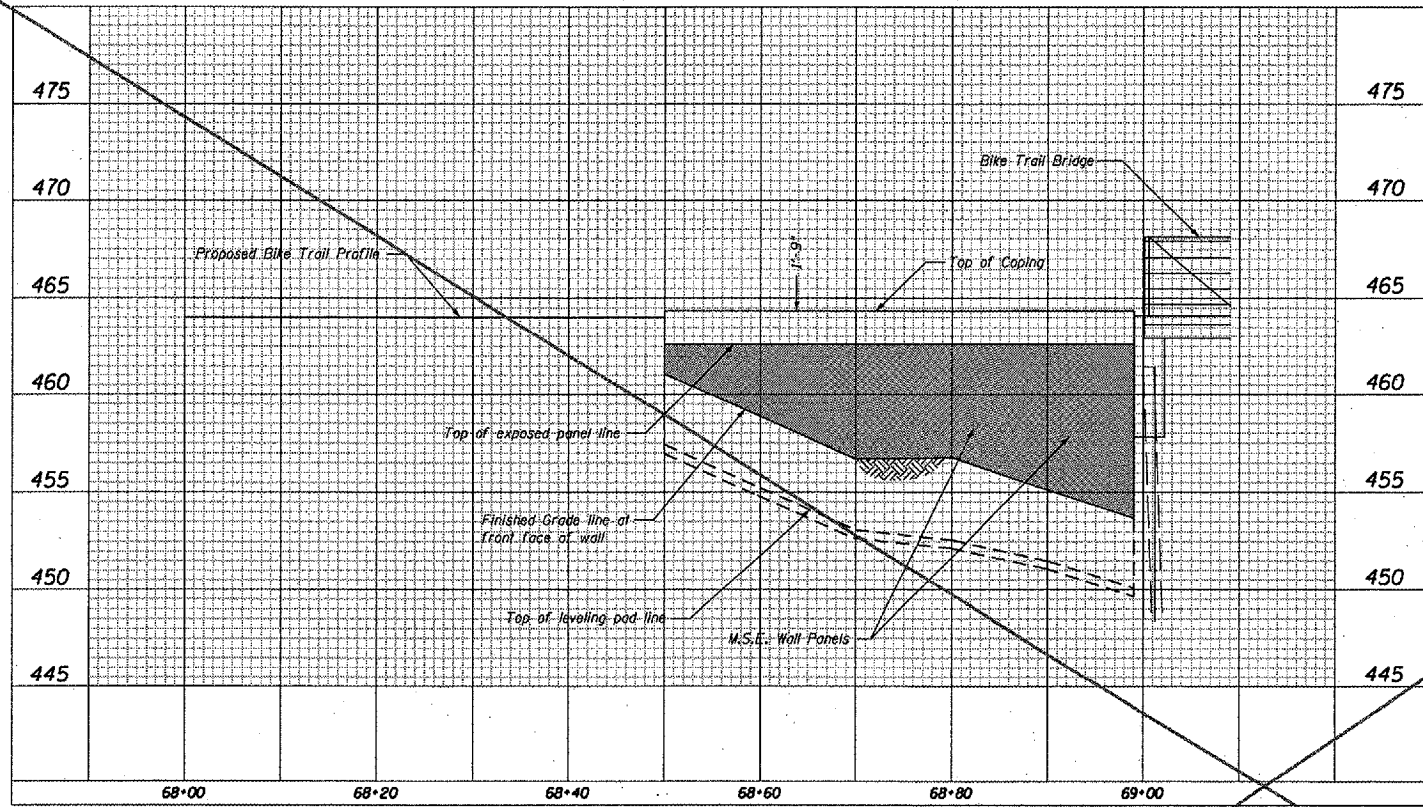

M.S.E. WALL ELEVATION  
BIKE TRAIL OVER FARM CREEK  
SECTION 03-00123-03-BT  
TAZEWELL COUNTY

|          |     |   |             |             |
|----------|-----|---|-------------|-------------|
| DESIGNED | RMB |  <b>RANDOLPH &amp; ASSOCIATES, INC.</b><br><small>111 W. PENDER PARKWAY, PEORIA, IL 61654-0211<br/> TEL: 309-693-9914 FAX: 309-693-9900 1-800-951-1201<br/> HTTP://WWW.RANDOLPHINC.COM</small> | FILE NUMBER | 56.46       |
| CHECKED  | CWB |   | DATE        | August 2003 |
| DRAWN    | RMB |   |             |             |
| CHECKED  | CWB |   |             |             |

10/26/2006 3:02:12 PM c:\projects\0056\0056-033\PlanSet\Roadway\PlanSet\31-Wall\_Detail\_2.dgn