



DATE	BY
SURVEY	DATE
PLOTTED	
TEMPLATE	
AREAS	
CHECKED	
NO.	

DATE	BY
ORIGINAL	DATE
SURVEY	
PLOTTED	
TEMPLATE	
AREAS	
CHECKED	
NO.	

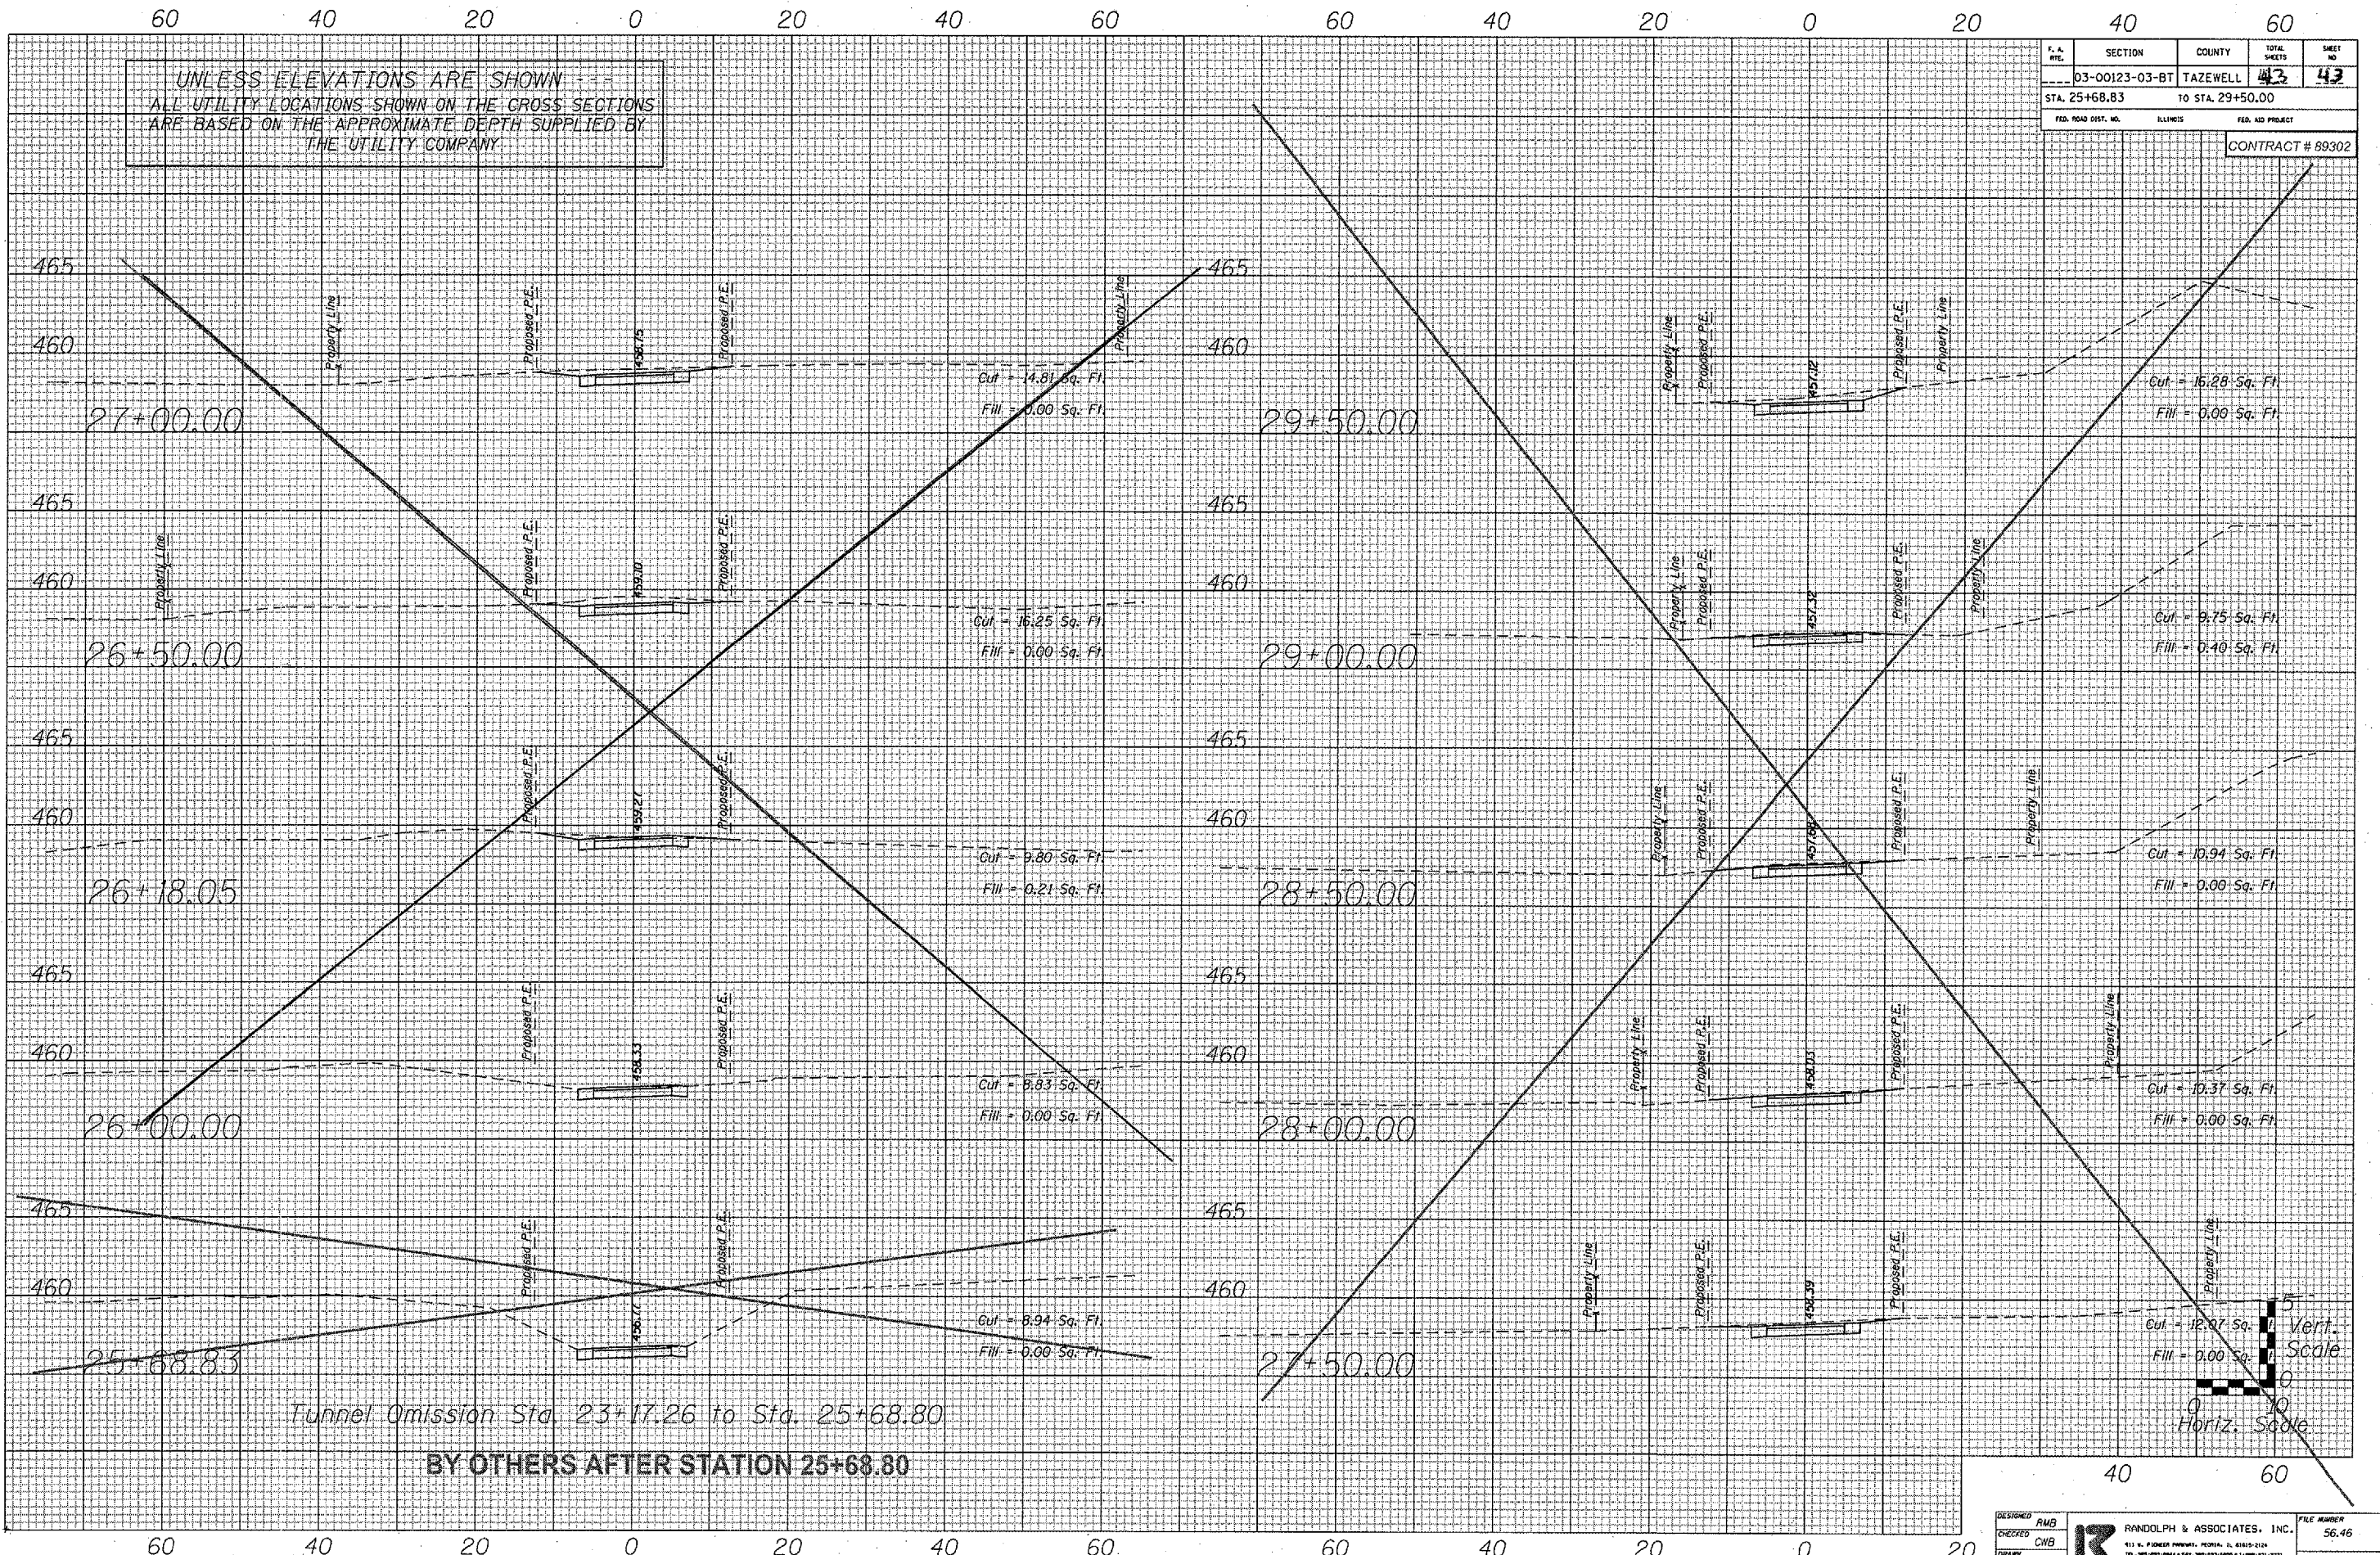

P.A. No.	SECTION	COUNTY	TOTAL SHEETS	SHEET NO.
03-00123-03-BT	TAZEWELL	43	43	
STA. 25+68.83		TO STA. 29+50.00		
FED. ROAD DIST. NO.		ILLINOIS	FED. AID PROJECT	
CONTRACT # 89302				

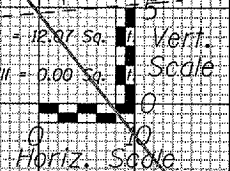

DESIGNED	RMB	 RANDOLPH & ASSOCIATES, INC. <small>111 W. FORTY-NINTH STREET, PEORIA, IL 61614-2124</small> <small>TEL: (309) 696-1111 FAX: (309) 696-1100</small> <small>HTTP://WWW.RANDOLPHINC.COM</small>	FILE NUMBER	56.46
CHECKED	CWB		DATE	August 2003
DRAWN	RMB			
CHECKED	CWB			