


DATE: _____ BY: _____
 SURVEYED: _____
 ALIGNED: _____
 CHECKED: _____
 RT. OF WAY CHECKED: _____
 NO. _____

DATE: _____ BY: _____
 SURVEYED: _____
 GRADES CHECKED: _____
 STR. SIGNATURE: _____
 NOTATIONS: CTRD
 NO. _____

RTE.	SECTION	COUNTY	TOTAL SHEETS	SHEET NO.
C.H. 14	00-00091-00-BR	MERCER	111	24
FAS 209				
STA. 128+00	TO STA. 140+00			
FILE NO. 89312	ELIMINATED			

CONTRACT NO. 89312

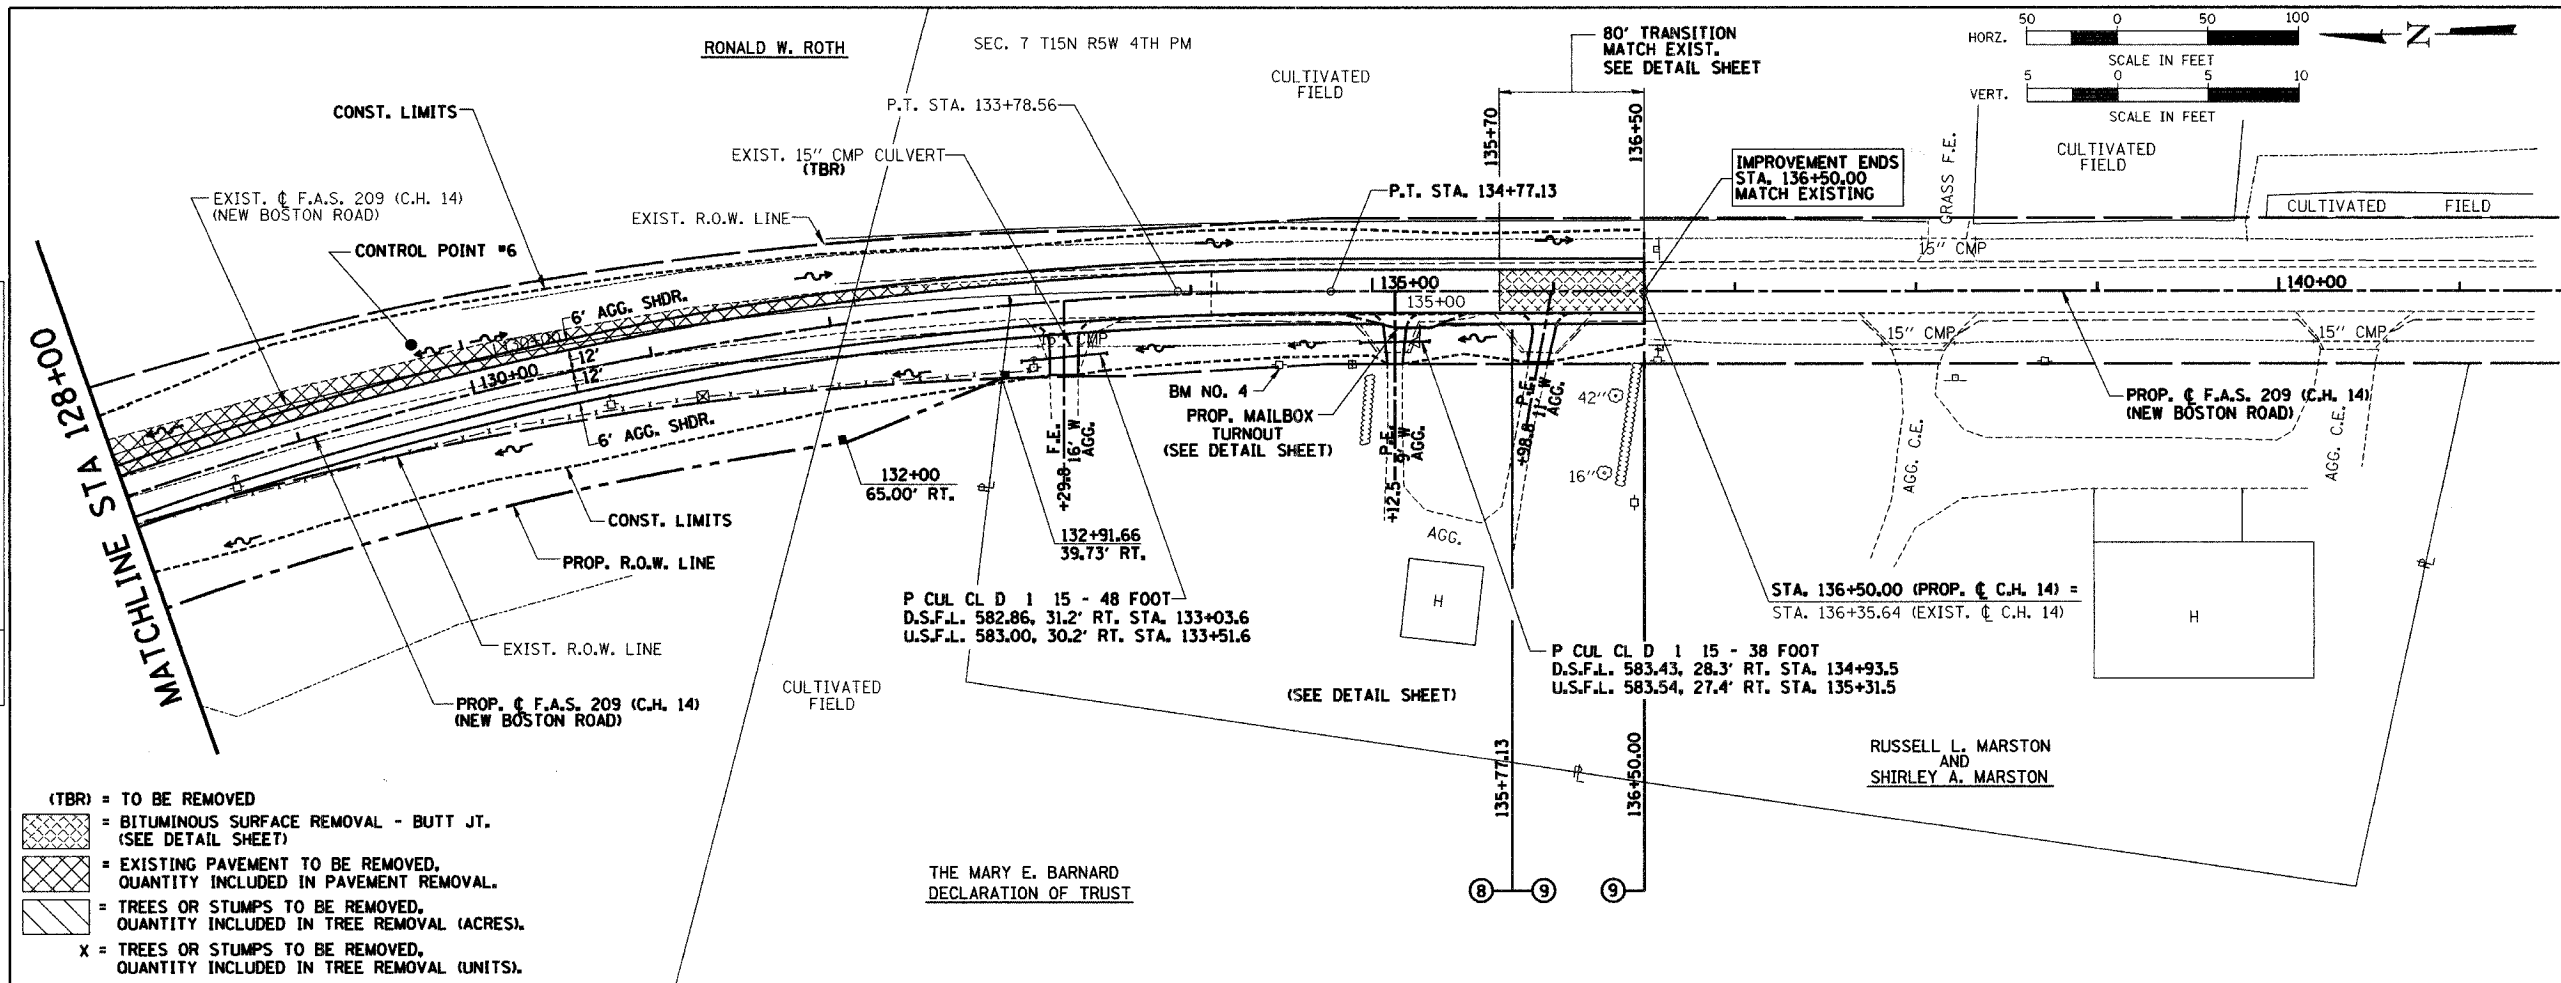

- (TBR) = TO BE REMOVED
- [Hatched Box] = BITUMINOUS SURFACE REMOVAL - BUTT JT. (SEE DETAIL SHEET)
- [Cross-hatched Box] = EXISTING PAVEMENT TO BE REMOVED, QUANTITY INCLUDED IN PAVEMENT REMOVAL.
- [Diagonal Lines] = TREES OR STUMPS TO BE REMOVED, QUANTITY INCLUDED IN TREE REMOVAL (ACRES).
- X = TREES OR STUMPS TO BE REMOVED, QUANTITY INCLUDED IN TREE REMOVAL (UNITS).

