



180 170 160 150 140 130 120 110 100 90 80 70 60 50 40 30 20 10 0 10 20 30 40 50 60

RTE. NO. FAS 209 C.H. 14	SECTION NO. 00-00091-00-BR	COUNTY MERCER	TOTAL SHTS. 111	SHEET NO. 69
STA. 87+00.00		TO STA. 87+50.00		
FED. ROAD DIST. NO.		ILLINOIS PROJECT		
CONTRACT NO. 89312		SCALE HORZ. 1"=10' VERT. 1"=5'		

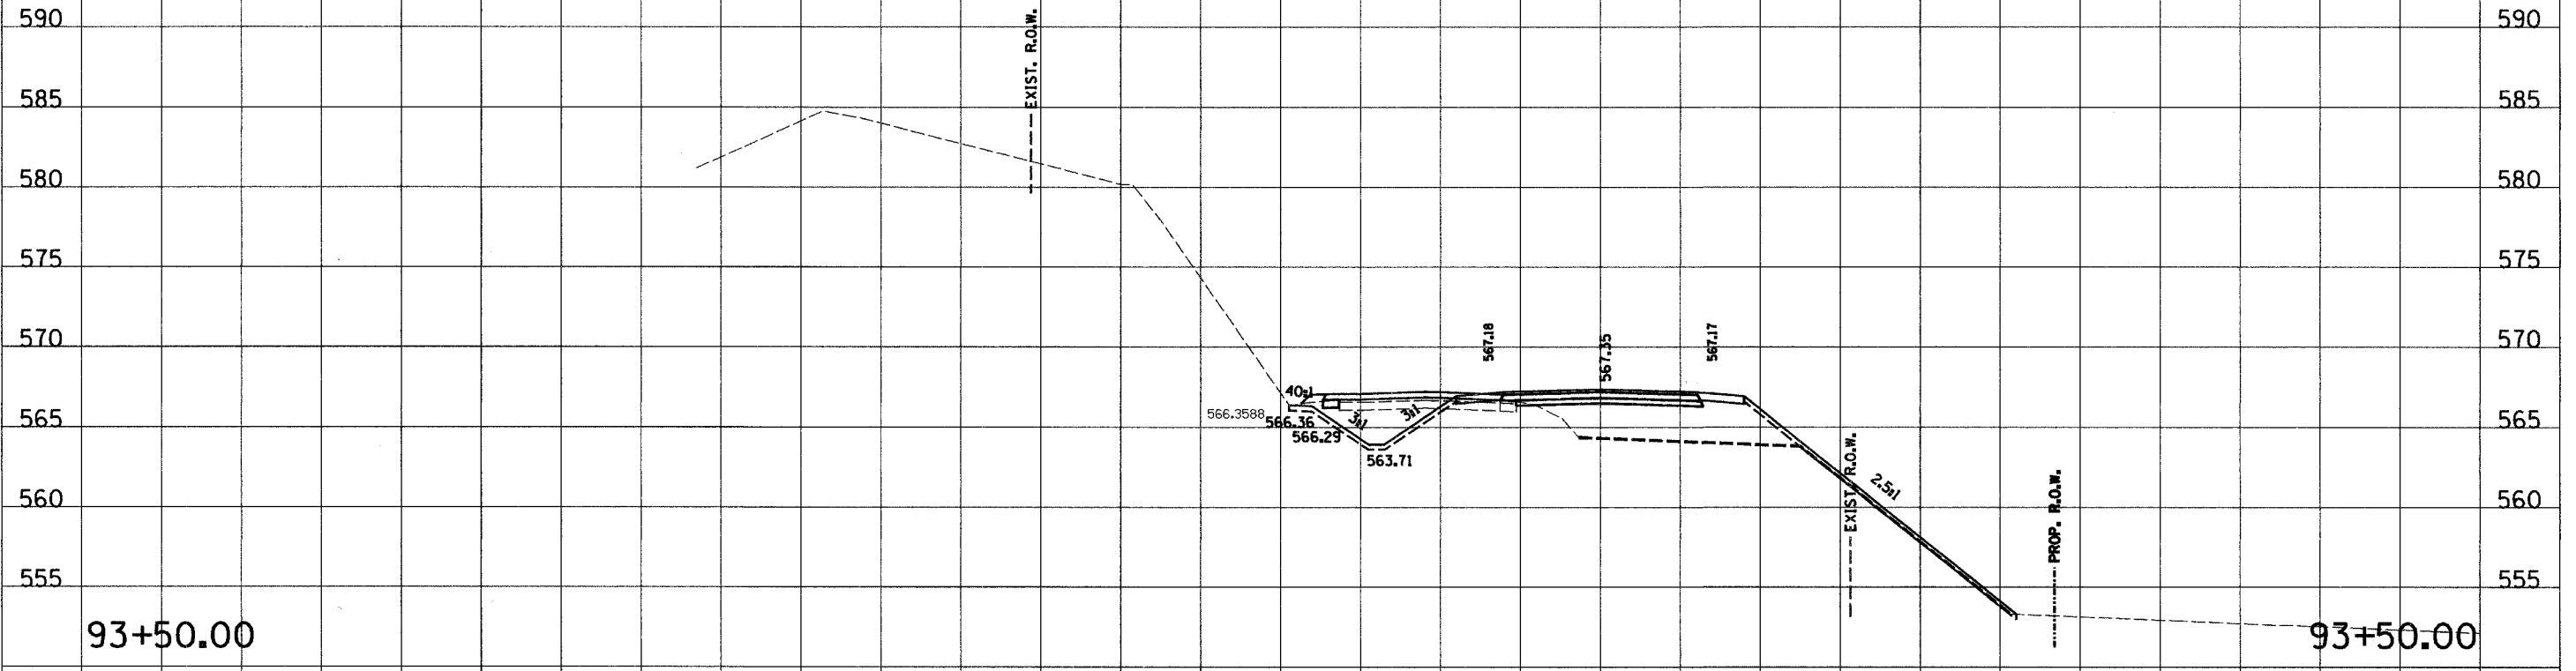

93+50.00 TE1A = 0.0 WE1A = 0.0 WEE1A = 0.0 C1B = 1.7 F1B = 62.1 WTS1B = 0.0 TS1B = 11.3 C3 = 27.0 F3 = 2.9 TS3 = 7.0

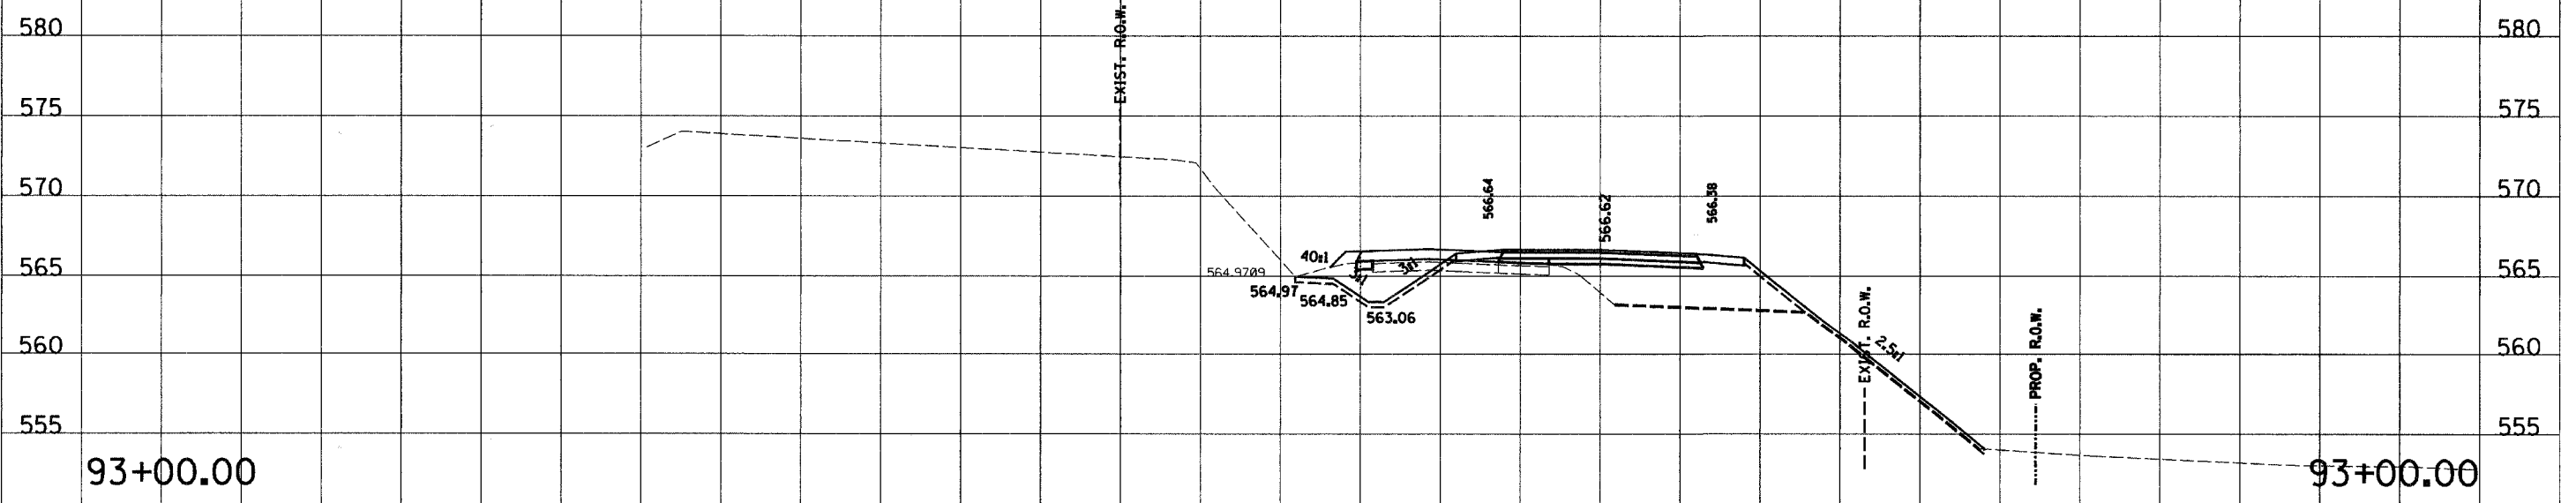

93+00.00 TE1A = 0.0 WE1A = 0.0 WEE1A = 0.0 C1B = 0.8 F1B = 63.1 WTS1B = 0.0 TS1B = 10.0 C3 = 24.8 F3 = 4.5 TS3 = 6.7

C.H. 14

180 170 160 150 140 130 120 110 100 90 80 70 60 50 40 30 20 10 0 10 20 30 40 50 60 70 80 90 100