



180 170 160 150 140 130 120 110 100 90 80 70 60 50 40 30 20 10 0 10 20 30 40 50 60

RTE. NO.	SECTION NO.	COUNTY	TOTAL SHTS.	SHEET NO.
FAS 209 C.H. 14	00-0091-00-BR	MERCER	III	70
STA. 87+00.00		TO STA. 87+50.00		
FED. ROAD DIST. NO.		ILLINOIS PROJECT		
CONTRACT NO. 89312		SCALE HORZ. 1"=10' VERT. 1"=5'		

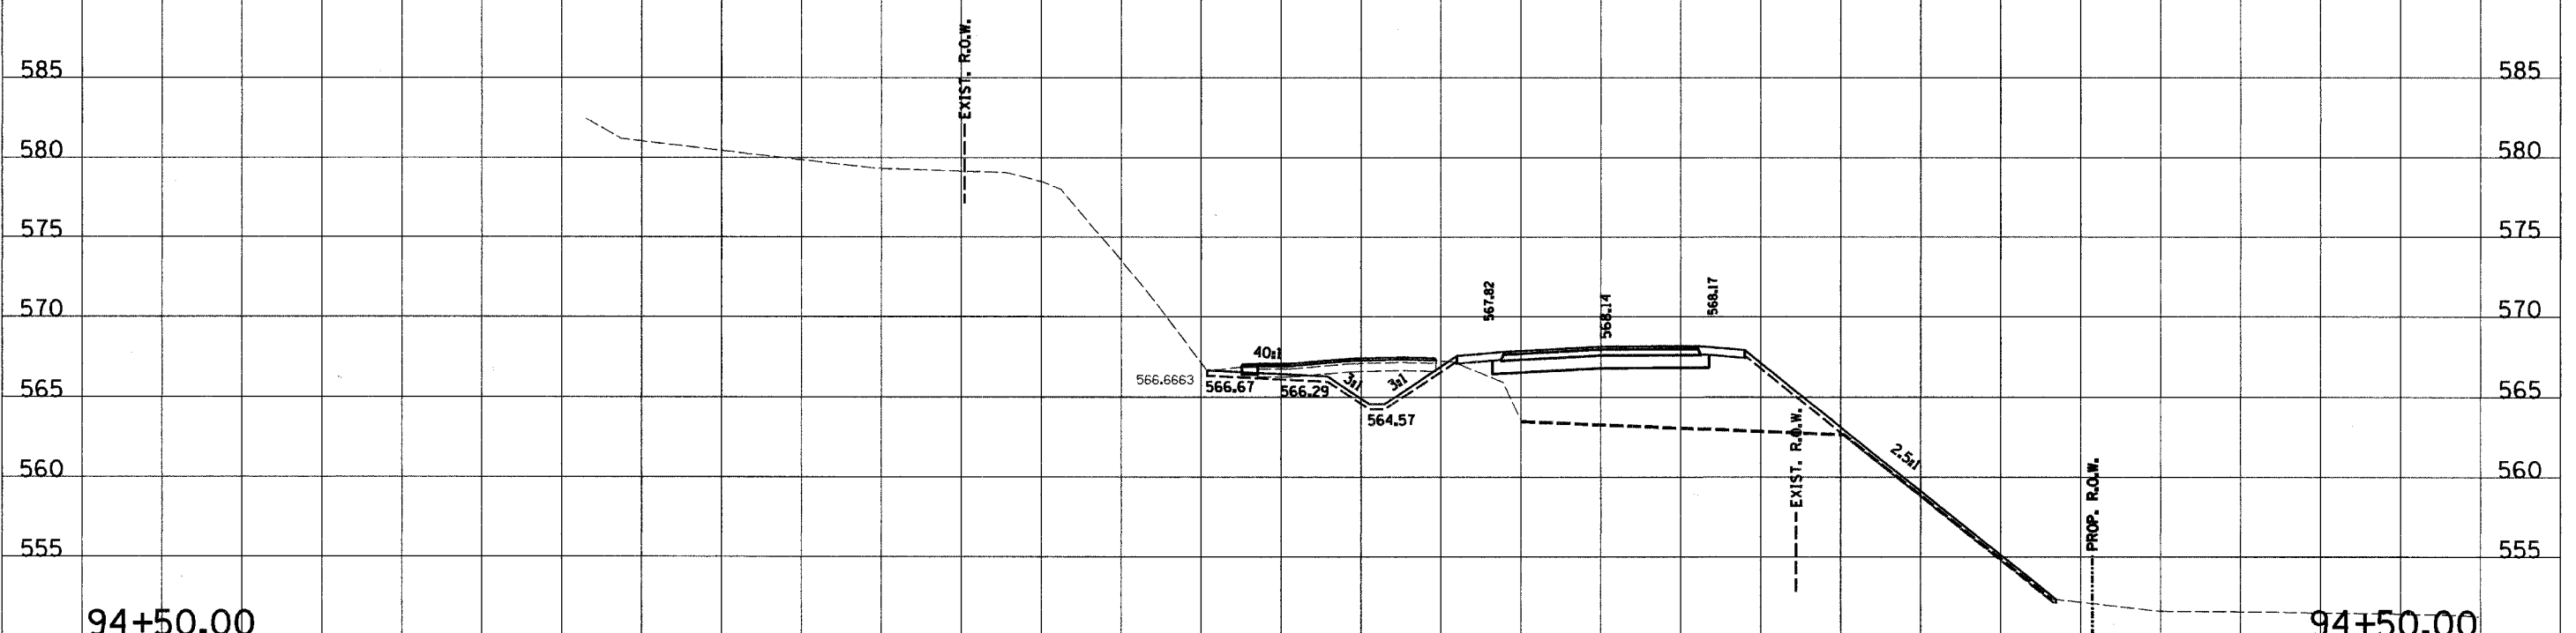

94+50.00 TE1A = 0.0 WEP1A = 0.0 WEE1A = 0.0 C1B = 2.4 F1B = 92.3 WTS1B = 0.0 TS1B = 13.3 C3 = 27.4 F3 = 0.0 TS3 = 9.6

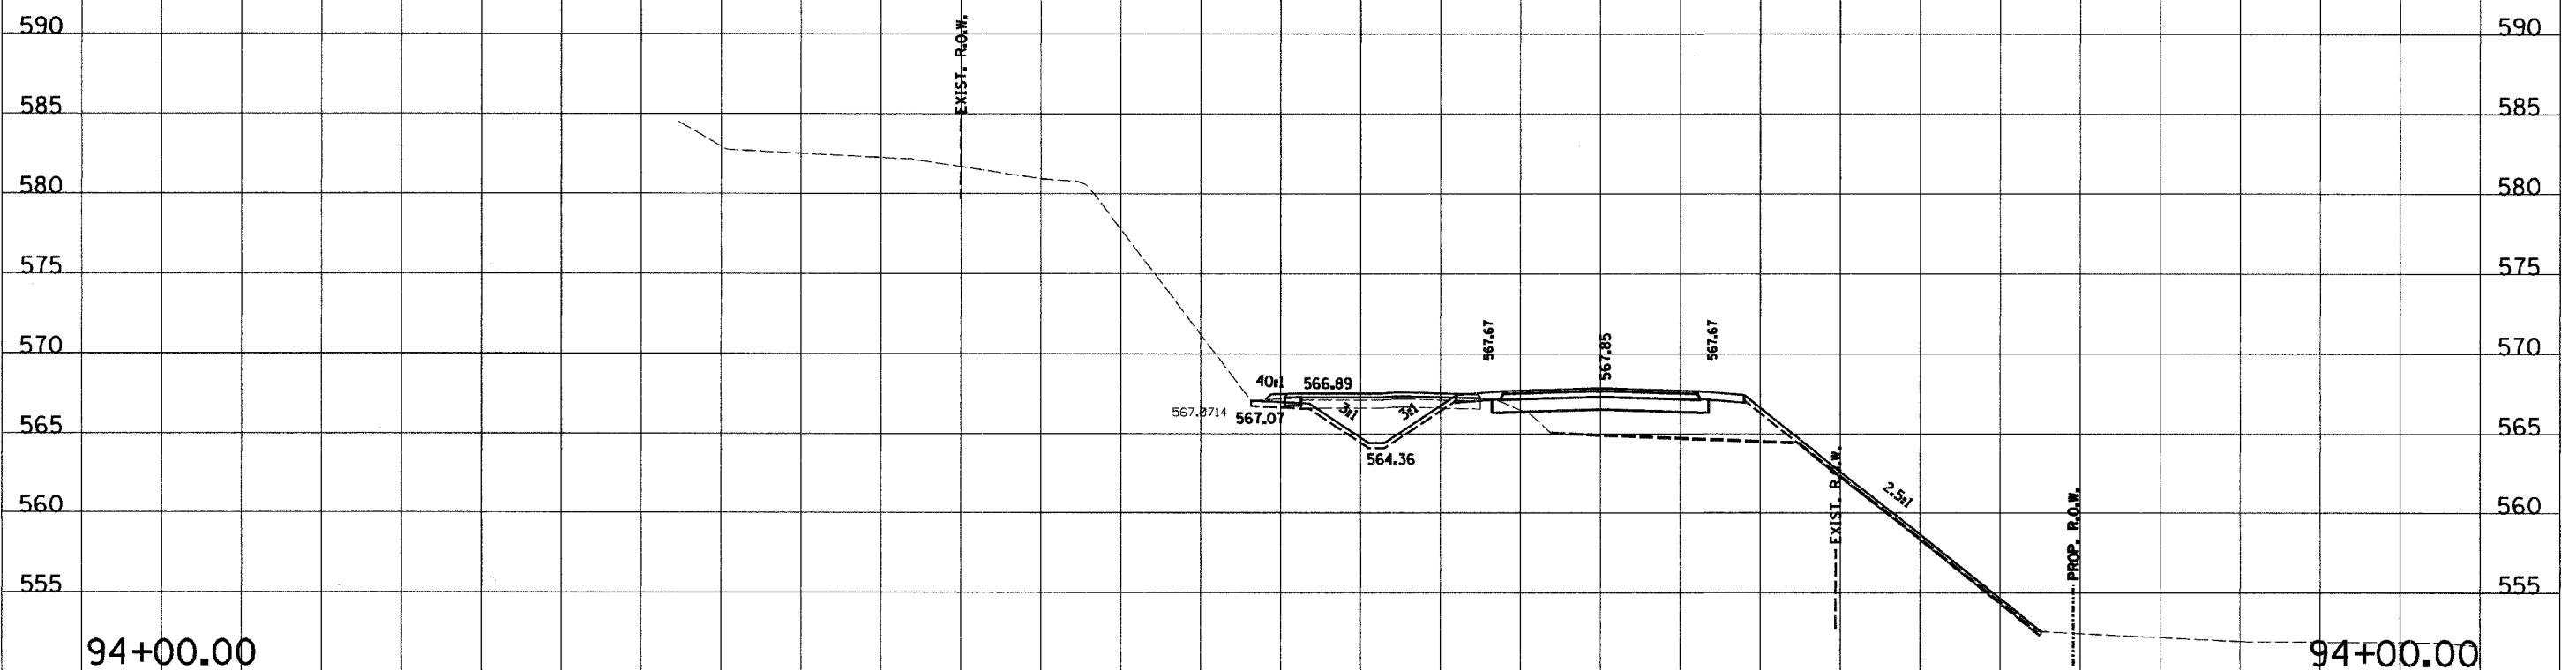

94+00.00 TE1A = 0.0 WEP1A = 0.0 WEE1A = 0.0 C1B = 4.0 F1B = 53.0 WTS1B = 0.0 TS1B = 12.4 C3 = 27.7 F3 = 1.7 TS3 = 8.0

180 170 160 150 140 130 120 110 100 90 80 70 60 50 40 30 20 10 0 10 20 30 40 50 60 70 80 90 100

C.H. 14