
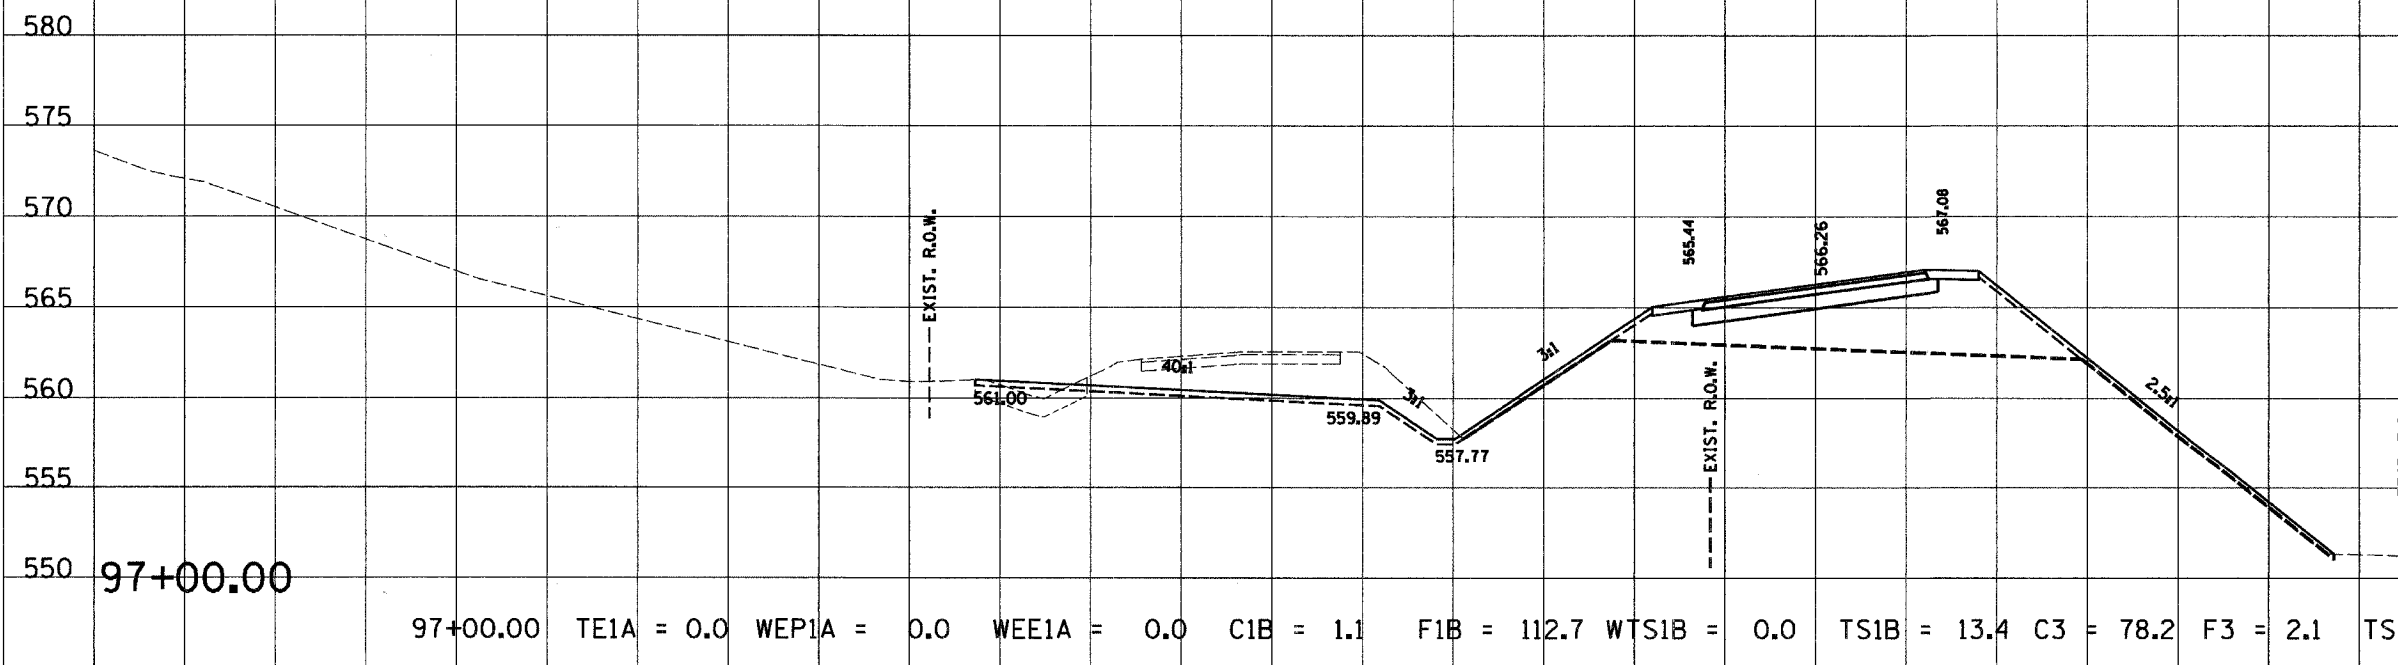
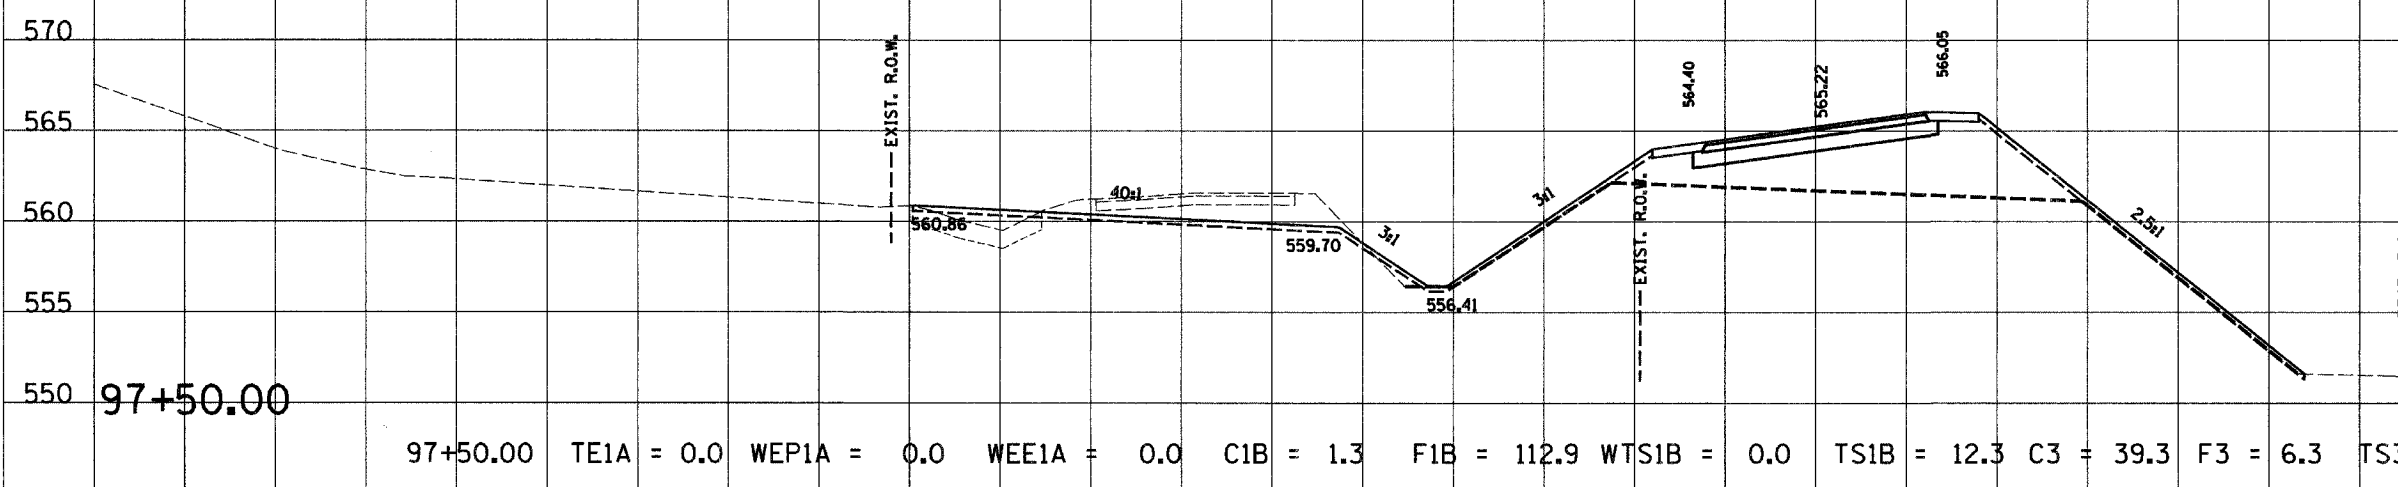


RTE. NO.	SECTION NO.	COUNTY	TOTAL SHTS.	SHEET NO.
FAS 209 C.H. 14	00-00091-00-BR	MERCER	111	73
STA. 87+00.00		TO STA. 87+50.00		
FED. ROAD DIST. NO.		ILLINOIS PROJECT		

CONTRACT NO. 89312  
 SCALE  
 HORZ. 1"=10'  
 VERT. 1"=5'

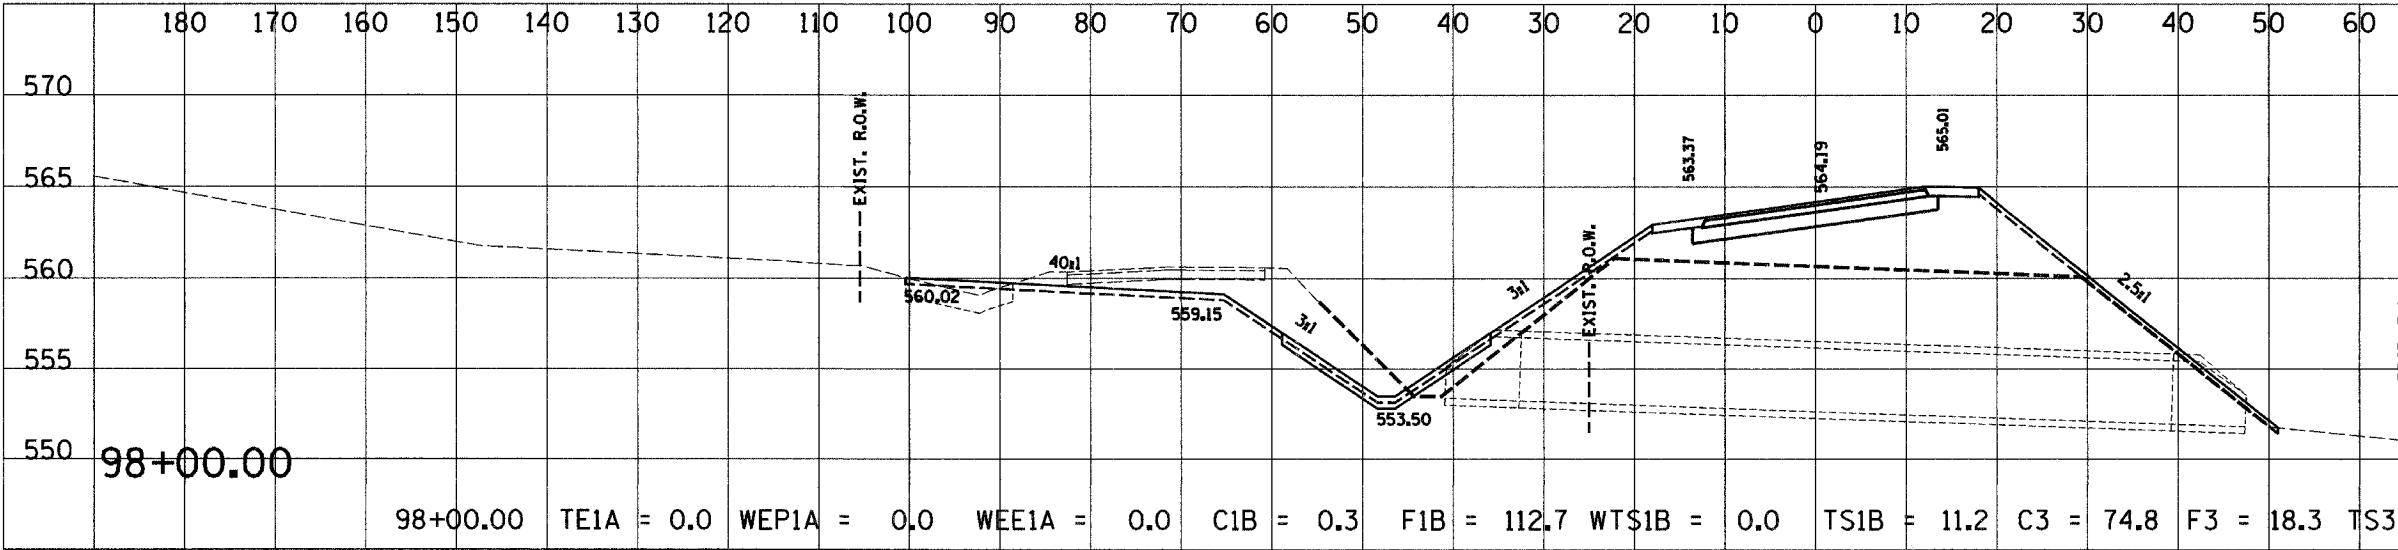

C.H. 14