


RTE. NO.	SECTION NO.	COUNTY	TOTAL SHTS.	SHEET NO.
FA 209 C.H. 14	00-0091-00-BR	MERCER	111	76
STA. 87+00.00		TO STA. 87+50.00		
FED. ROAD DIST. NO.		ILLINOIS PROJECT		
CONTRACT NO. 89312		SCALE HORZ. 1"=10' VERT. 1"=5'		

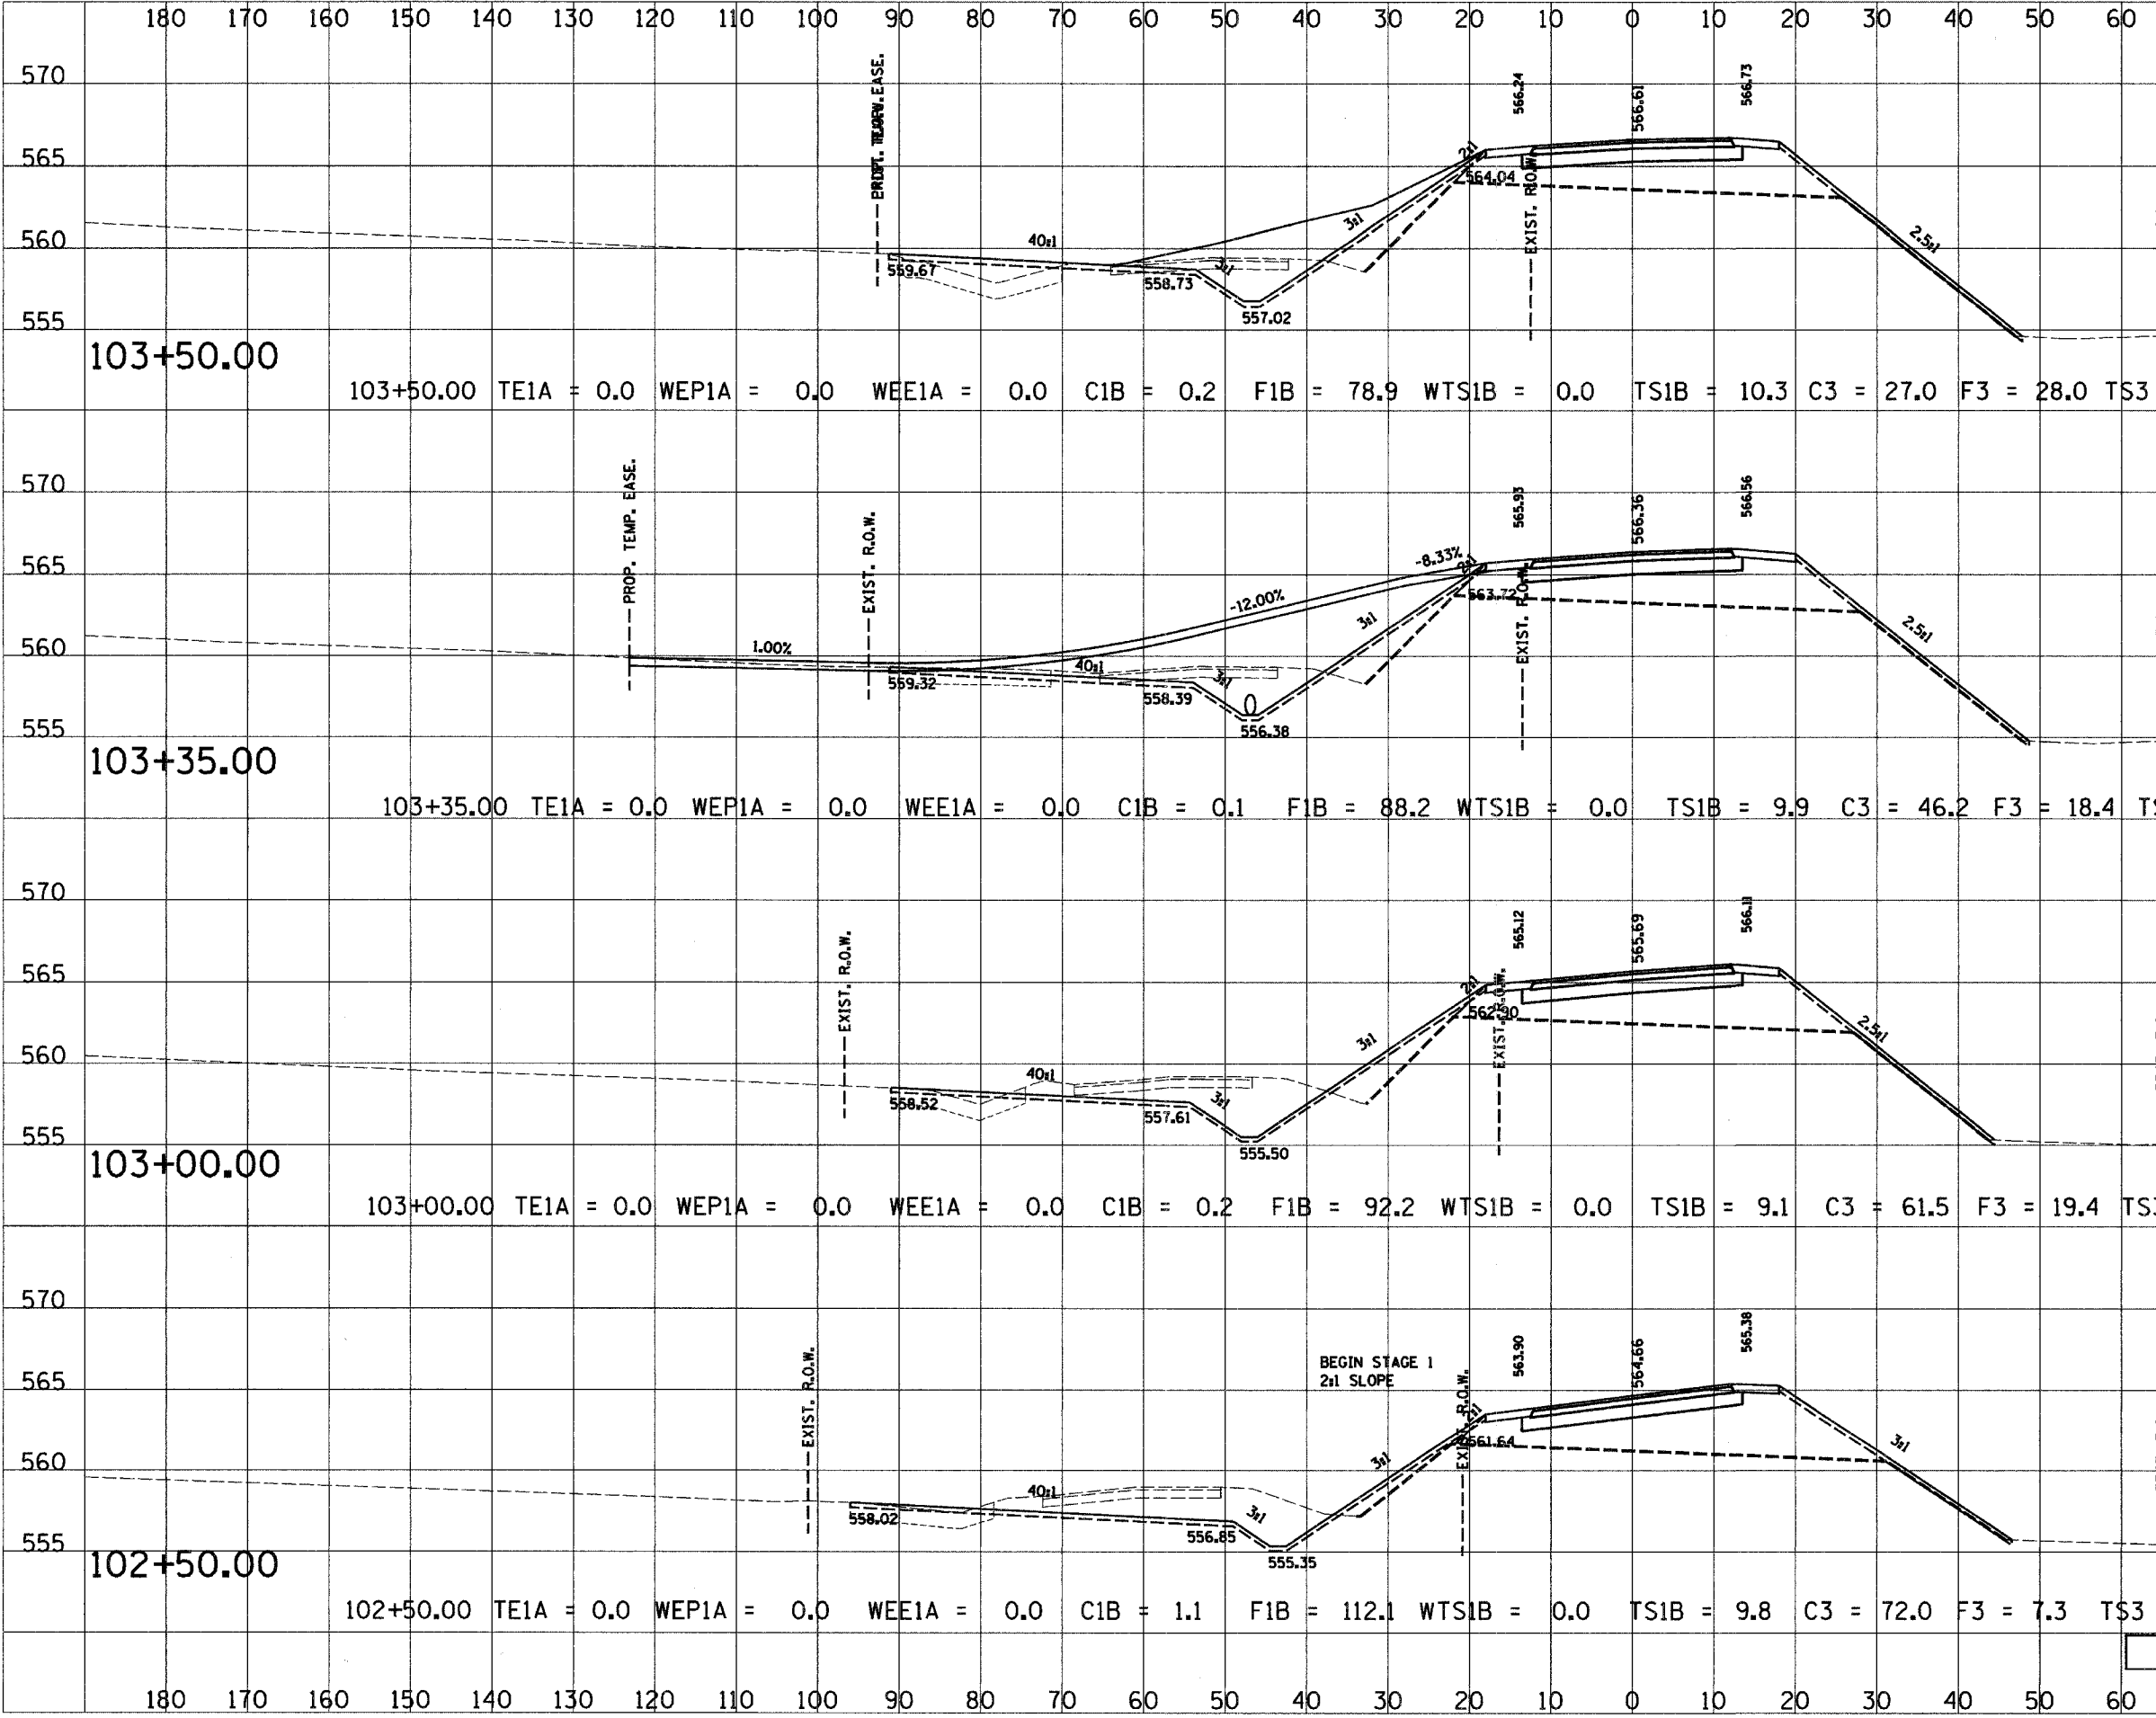

103+50.00

103+50.00 TE1A = 0.0 WEP1A = 0.0 WEE1A = 0.0 C1B = 0.2 F1B = 78.9 WTS1B = 0.0 TS1B = 10.3 C3 = 27.0 F3 = 28.0 TS3 = 24.0

103+50.00

103+35.00

103+35.00 TE1A = 0.0 WEP1A = 0.0 WEE1A = 0.0 C1B = 0.1 F1B = 88.2 WTS1B = 0.0 TS1B = 9.9 C3 = 46.2 F3 = 18.4 TS3 = 24.0

103+35.00

103+00.00

103+00.00 TE1A = 0.0 WEP1A = 0.0 WEE1A = 0.0 C1B = 0.2 F1B = 92.2 WTS1B = 0.0 TS1B = 9.1 C3 = 61.5 F3 = 19.4 TS3 = 20.8

103+00.00

102+50.00

102+50.00 TE1A = 0.0 WEP1A = 0.0 WEE1A = 0.0 C1B = 1.1 F1B = 112.1 WTS1B = 0.0 TS1B = 9.8 C3 = 72.0 F3 = 7.3 TS3 = 23.0

102+50.00

C.H. 14