
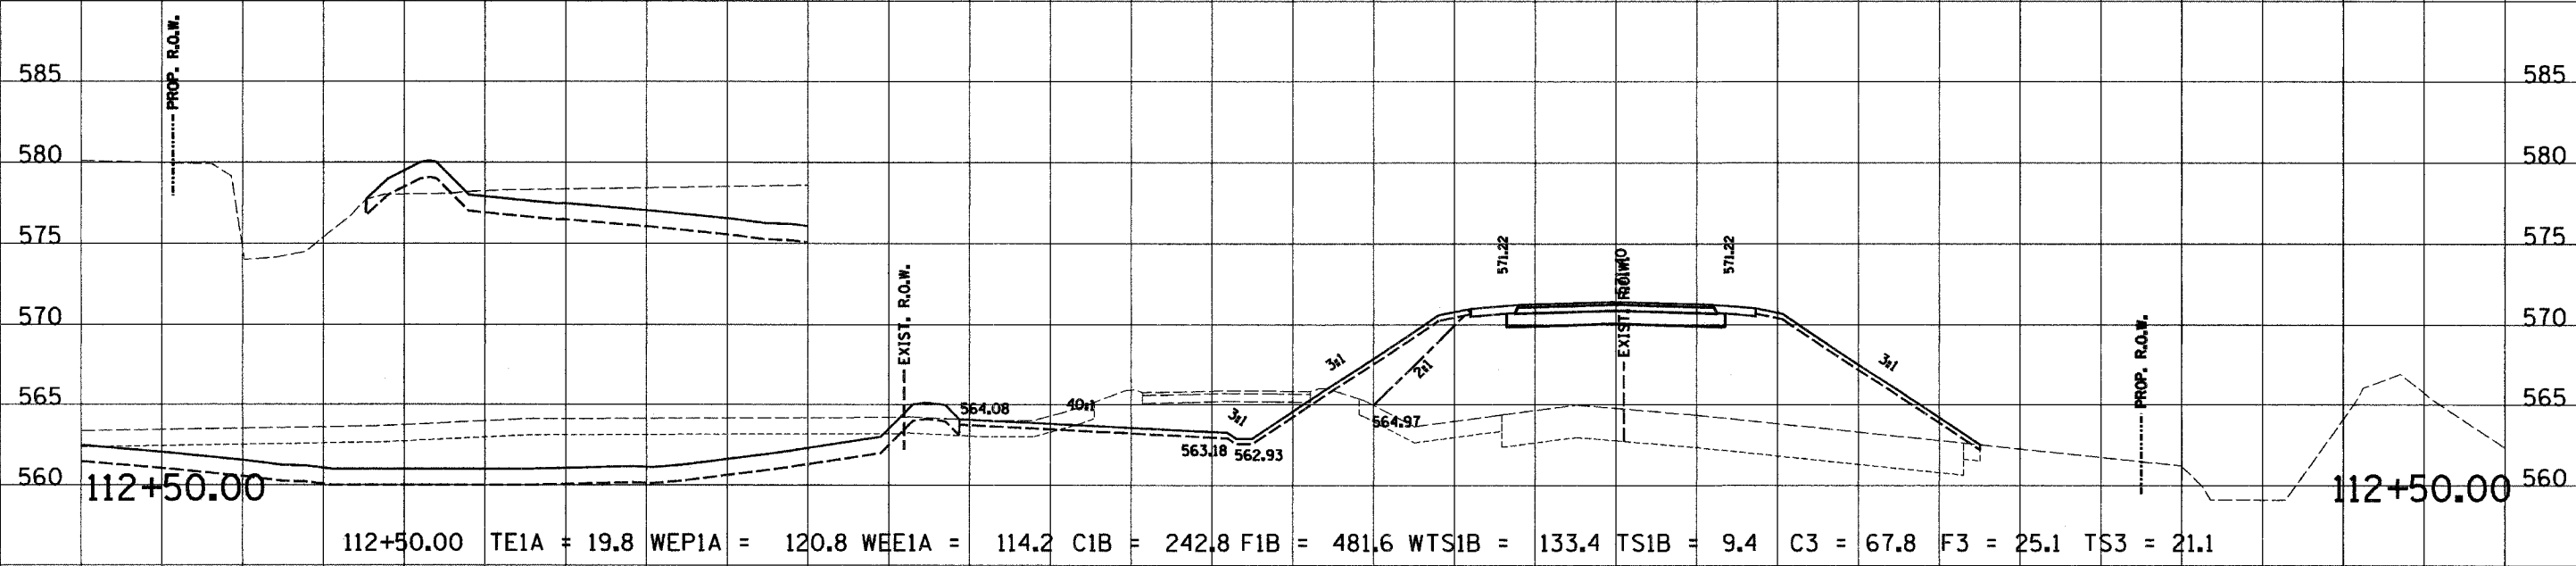


180 170 160 150 140 130 120 110 100 90 80 70 60 50 40 30 20 10 0 10 20 30 40 50 60

RTE. NO. SECTION NO. COUNTY TOTAL SHTS. SHEET NO.  
FAS 209 00-00091-00-BR MERCER III 87  
C.H. 14

STA. 87+00.00 TO STA. 87+50.00  
FED. ROAD DIST. NO. ILLINOIS PROJECT

CONTRACT NO. 89312  
SCALE  
HORZ. 1"=10'  
VERT. 1"=5'

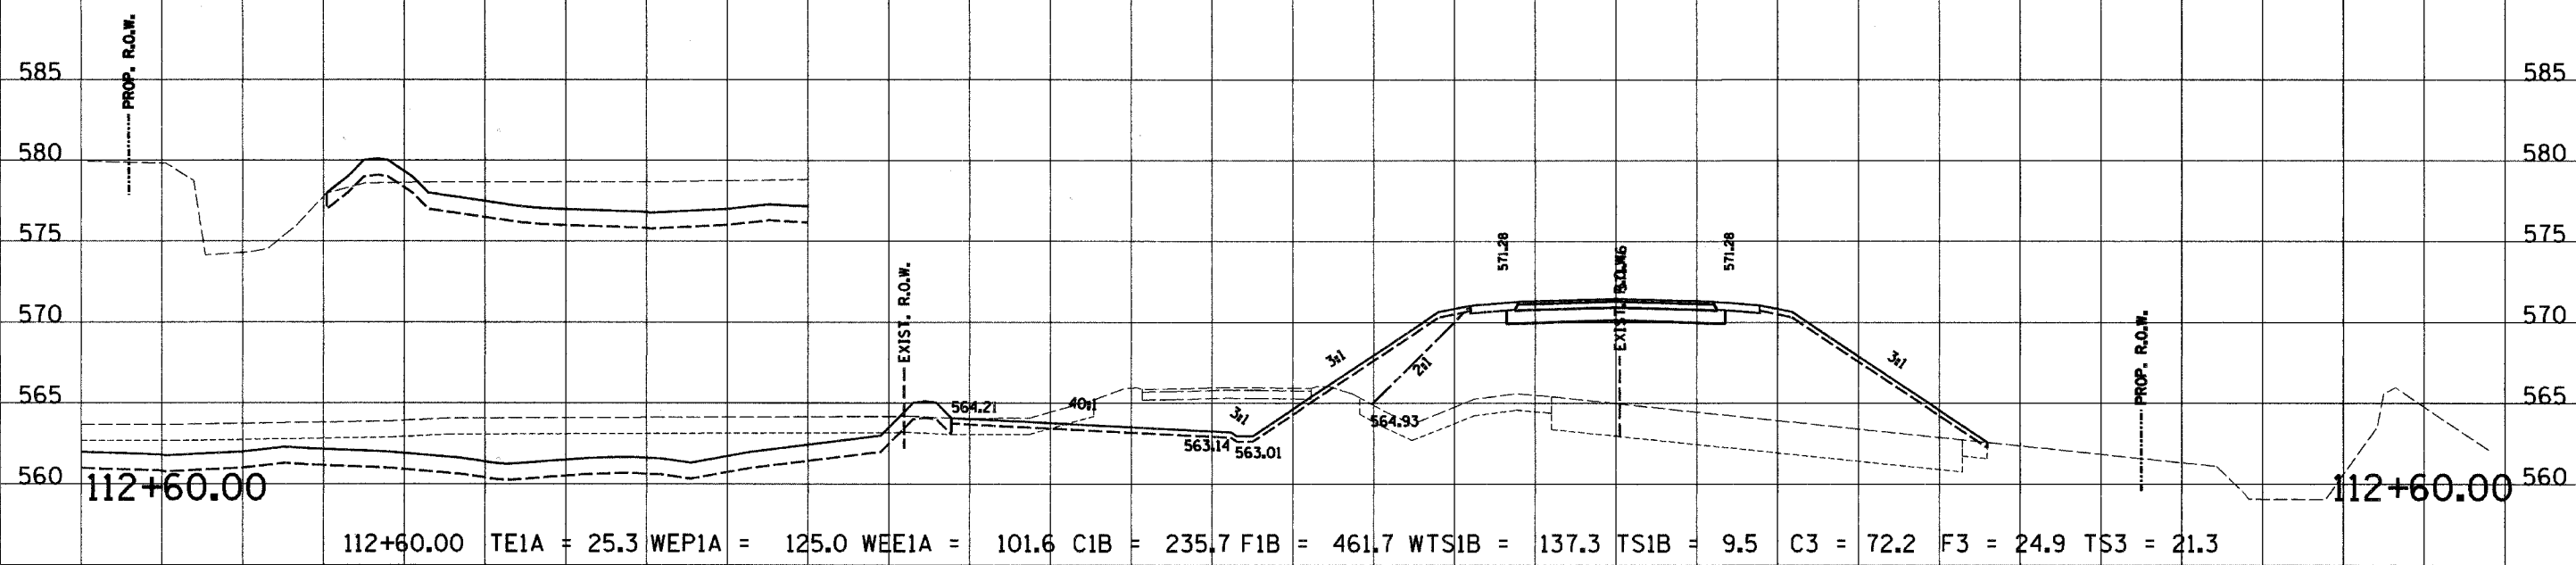

C.H. 14

180 170 160 150 140 130 120 110 100 90 80 70 60 50 40 30 20 10 0 10 20 30 40 50 60 70 80 90 100