



180 170 160 150 140 130 120 110 100 90 80 70 60 50 40 30 20 10 0 10 20 30 40 50 60

| | | | | |
|---------------------|----------------|------------------|-------------|-----------|
| RTE. NO. | SECTION NO. | COUNTY | TOTAL SHTS. | SHEET NO. |
| FAS 209 C.H. 14 | 00-00091-00-BR | MERCER | 111 | 97 |
| STA. 87+00.00 | | TO STA. 87+50.00 | | |
| FED. ROAD DIST. NO. | | ILLINOIS PROJECT | | |
| CONTRACT NO. 89312 | | SCALE | | |
| | | HORZ. 1"=10' | | |
| | | VERT. 1"=5' | | |

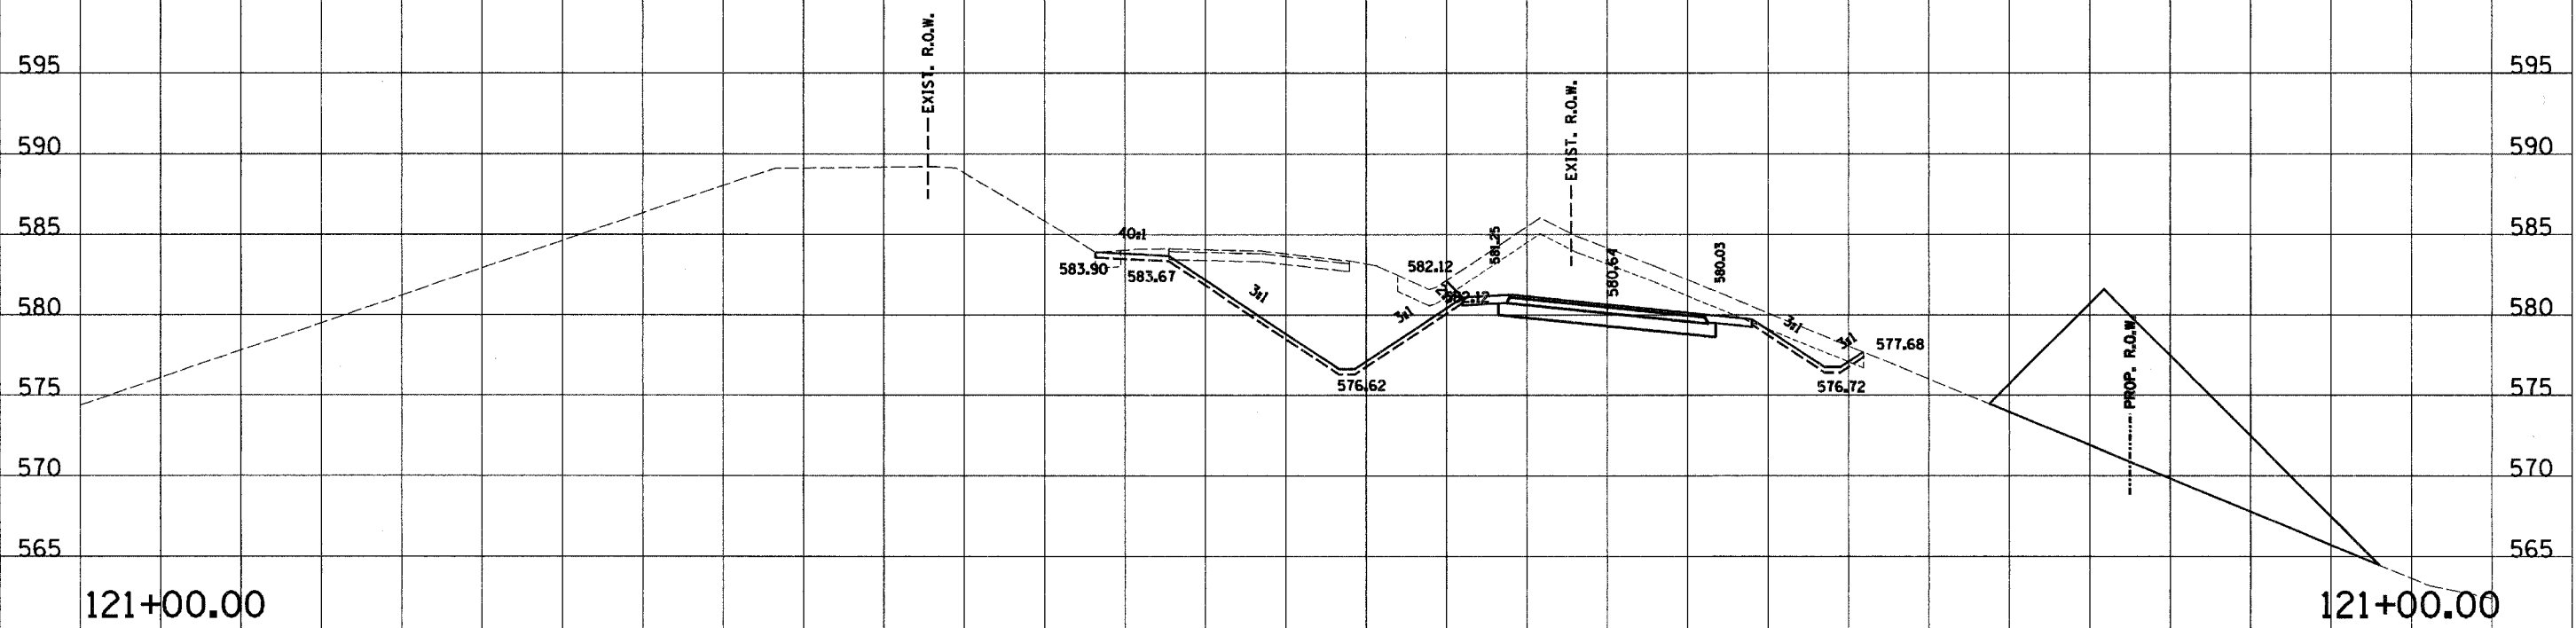

121+00.00 TE1A = 57.9 WEP1A = 0.0 WEE1A = 0.0 C1B = 119.8 F1B = 0.4 WTS1B = 0.0 TS1B = 4.6 C3 = 135.3 F3 = 0.0 TS3 = 15.2

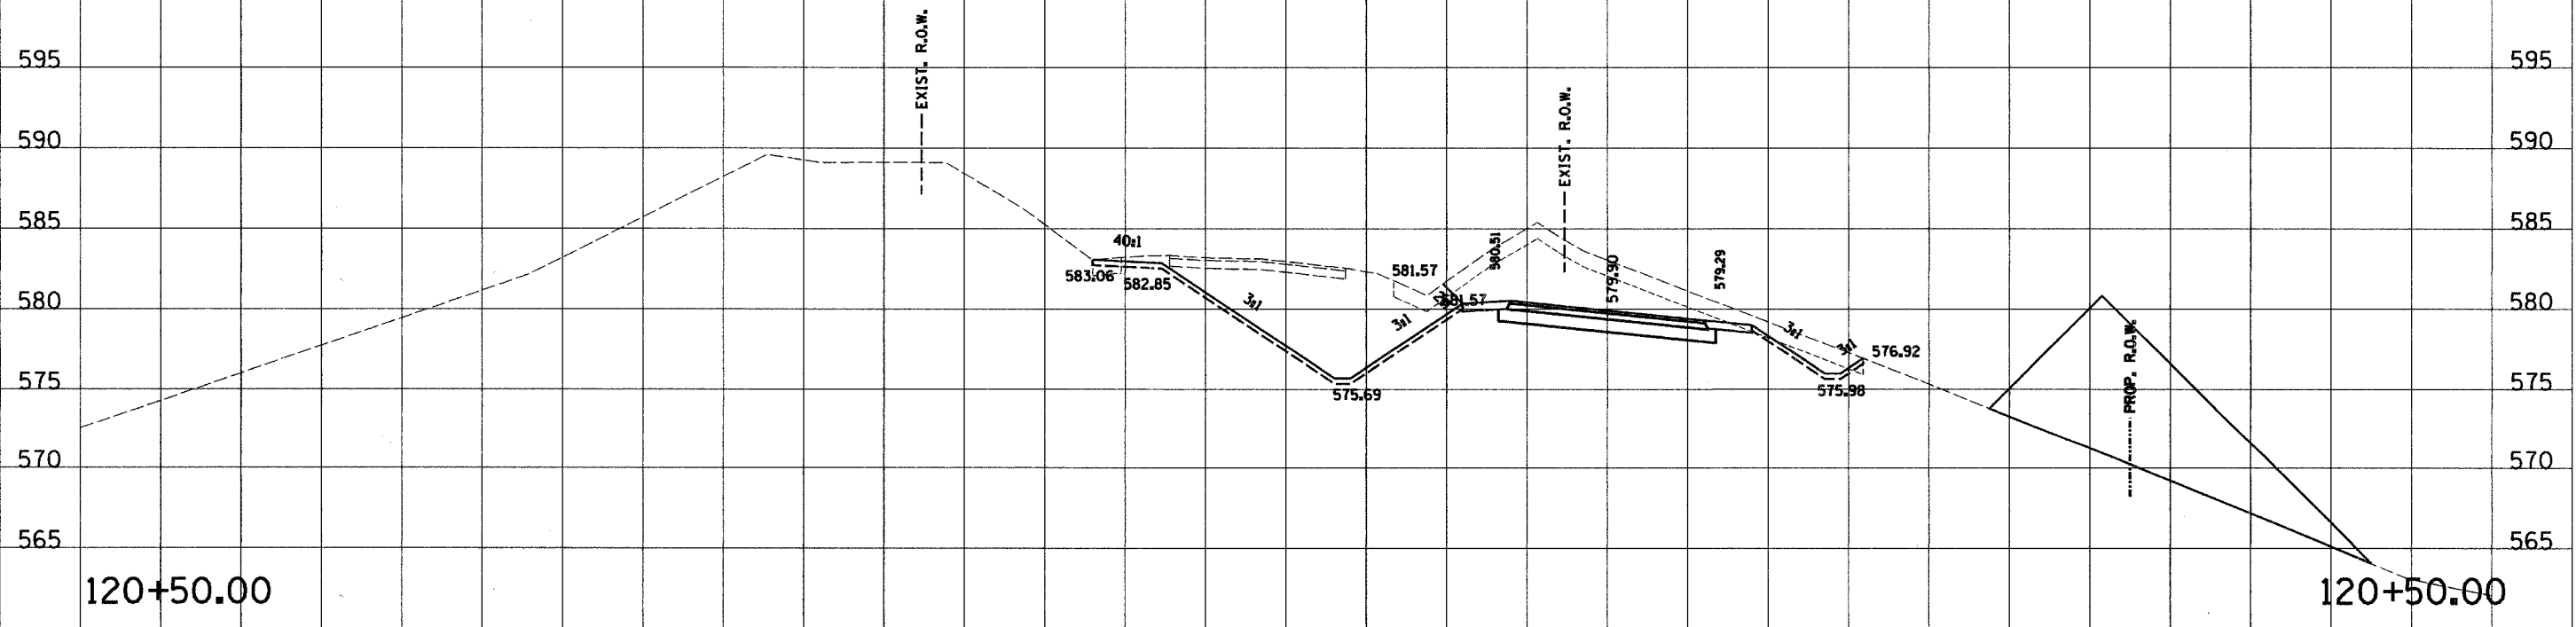

120+50.00 TE1A = 58.4 WEP1A = 0.0 WEE1A = 0.0 C1B = 114.1 F1B = 0.4 WTS1B = 0.0 TS1B = 4.6 C3 = 142.2 F3 = 0.0 TS3 = 15.3

C.H. 14

180 170 160 150 140 130 120 110 100 90 80 70 60 50 40 30 20 10 0 10 20 30 40 50 60 70 80 90 100