


RTE. NO.	SECTION NO.	COUNTY	TOTAL SHTS.	SHEET NO.
FAS 209 C.H. 14	00-0091-00-BR	MERCER	III	108
STA. 87+00.00		TO STA. 87+50.00		
FED. ROAD DIST. NO.		ILLINOIS PROJECT		
CONTRACT NO. 89312		SCALE HORIZ. 1"=10' VERT. 1"=5'		

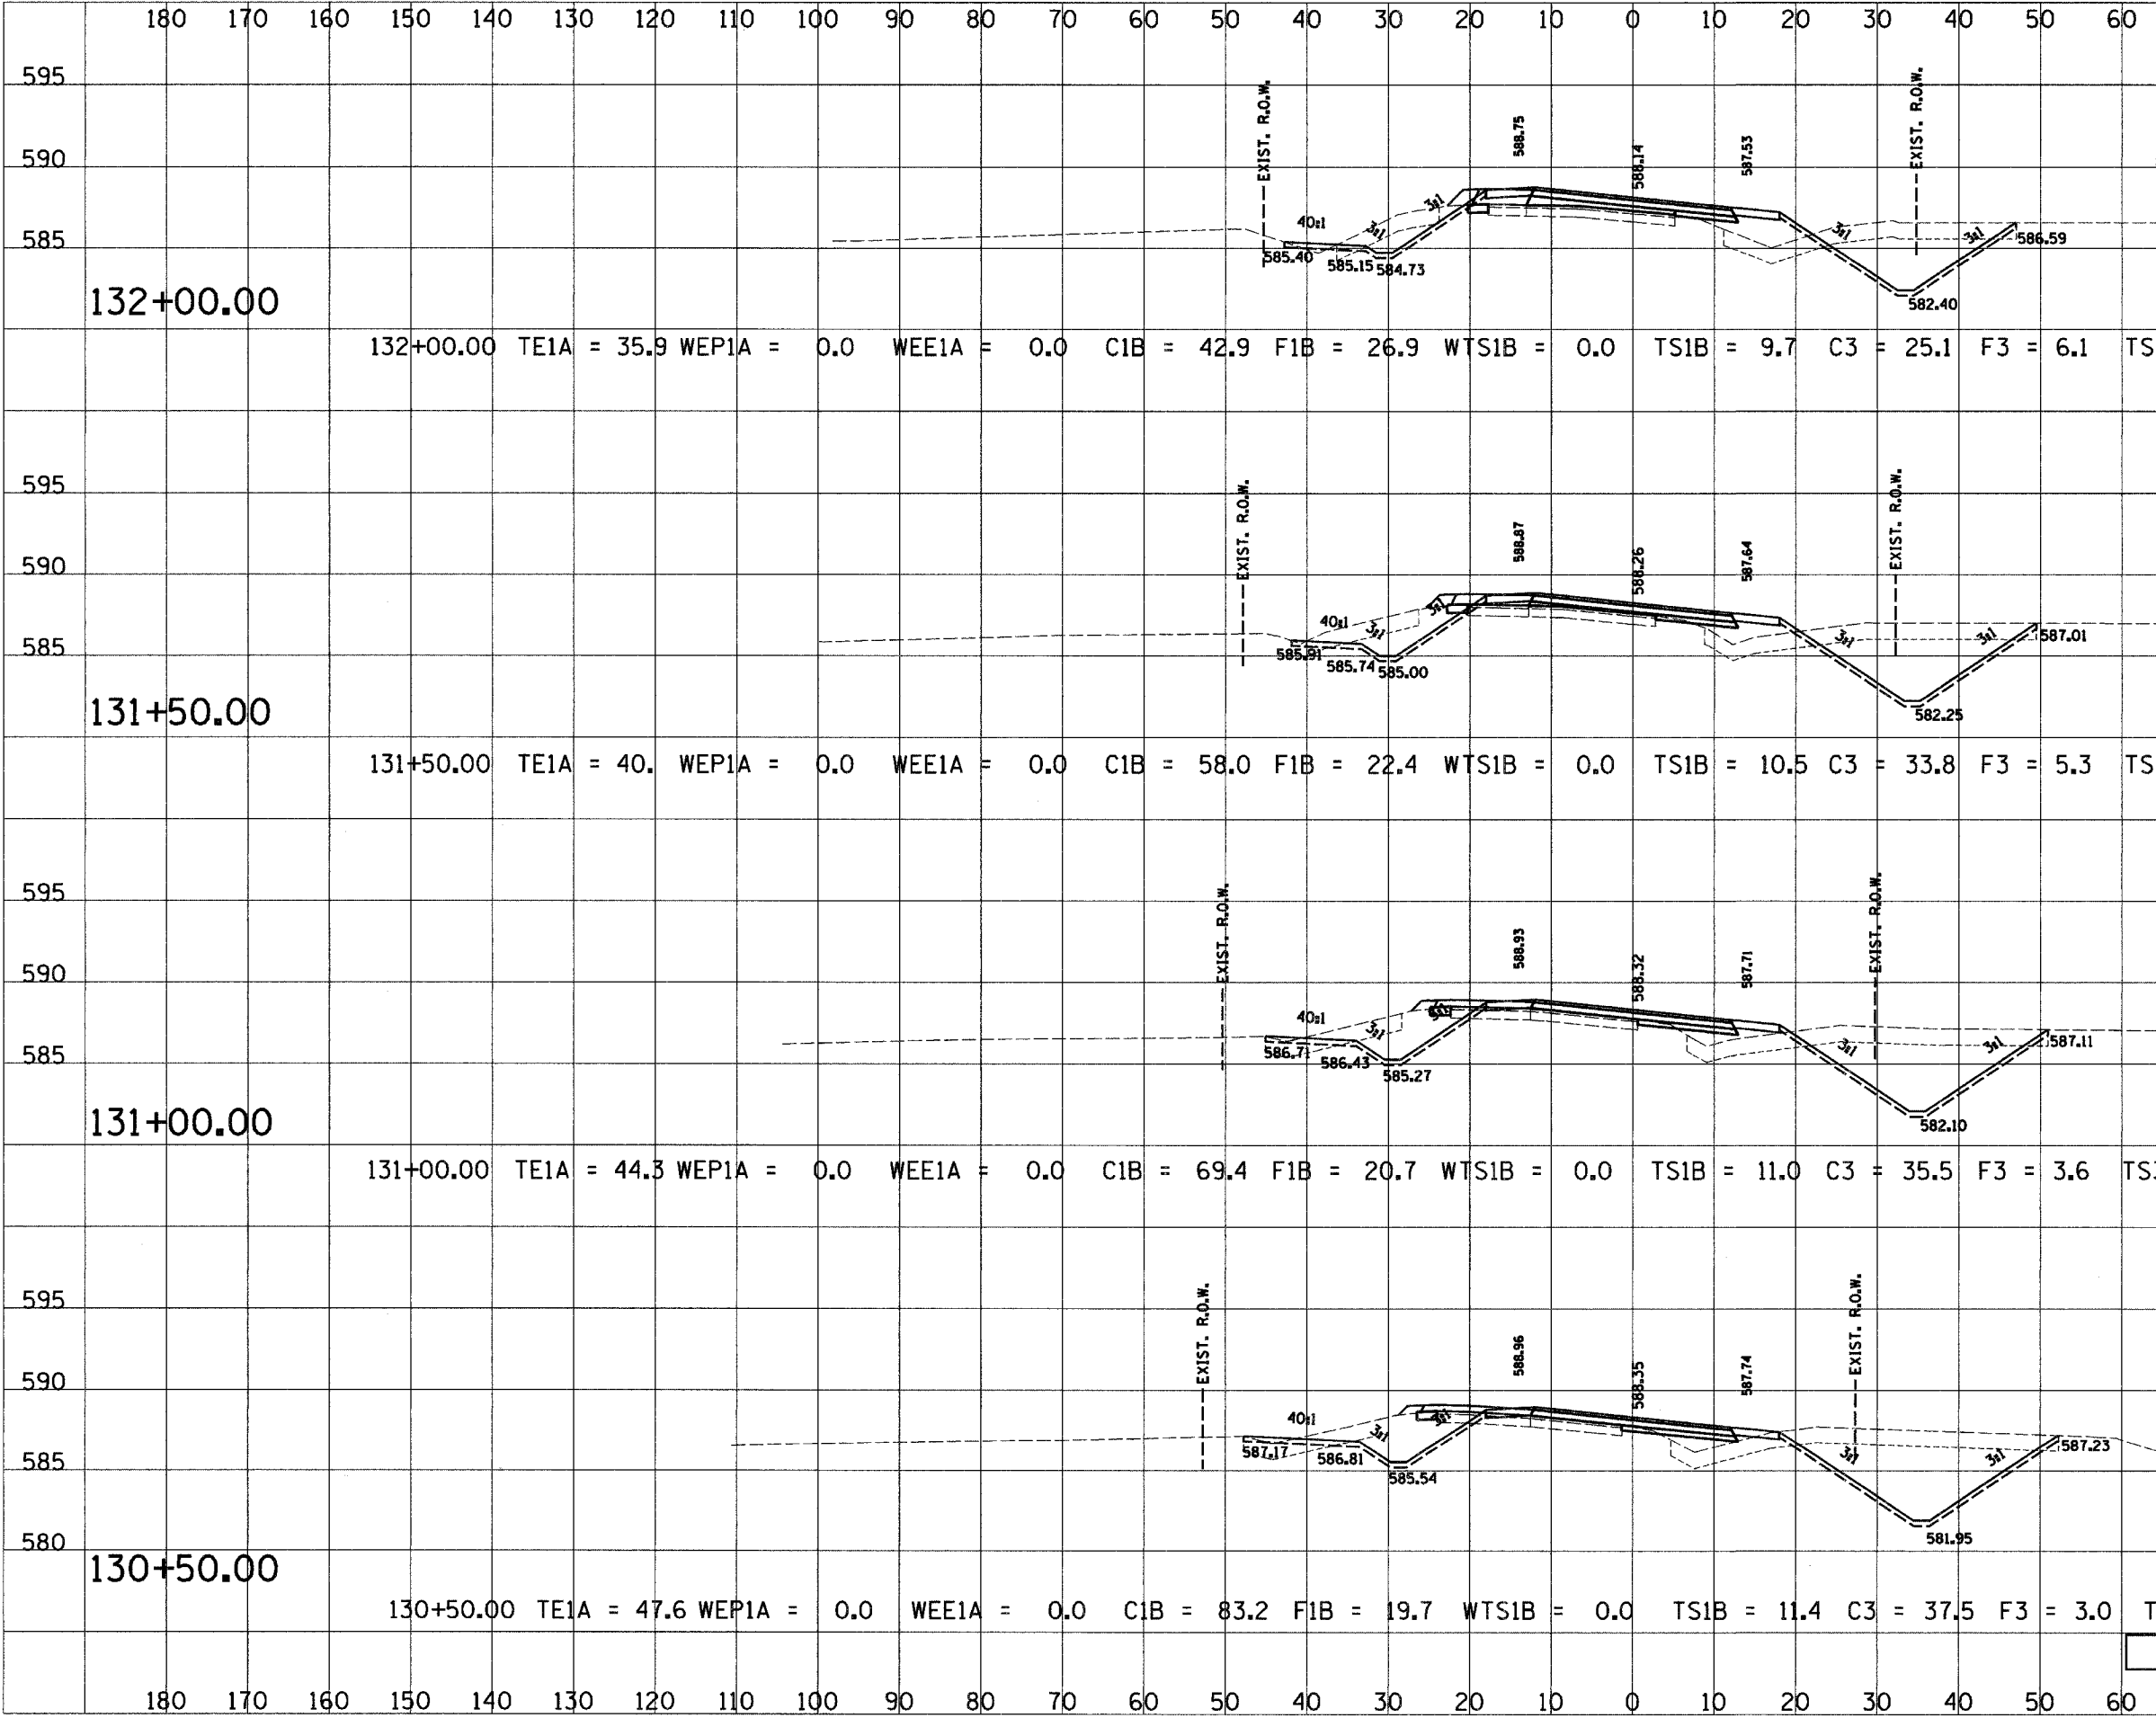

132+00.00 TE1A = 35.9 WEP1A = 0.0 WEE1A = 0.0 C1B = 42.9 F1B = 26.9 WTS1B = 0.0 TS1B = 9.7 C3 = 25.1 F3 = 6.1 TS3 = 8.1

131+50.00 TE1A = 40. WEP1A = 0.0 WEE1A = 0.0 C1B = 58.0 F1B = 22.4 WTS1B = 0.0 TS1B = 10.5 C3 = 33.8 F3 = 5.3 TS3 = 7.6

131+00.00 TE1A = 44.3 WEP1A = 0.0 WEE1A = 0.0 C1B = 69.4 F1B = 20.7 WTS1B = 0.0 TS1B = 11.0 C3 = 35.5 F3 = 3.6 TS3 = 9.0

130+50.00 TE1A = 47.6 WEP1A = 0.0 WEE1A = 0.0 C1B = 83.2 F1B = 19.7 WTS1B = 0.0 TS1B = 11.4 C3 = 37.5 F3 = 3.0 TS3 = 9.9

C.H. 14