



PLAN	SURVEYED	DATE
	FLOWN	
	NOTED	
	BY	
	NO. OF WAY CHECKED	
	NO. OF FILE CHECKED	
	CADD FILE NAME	

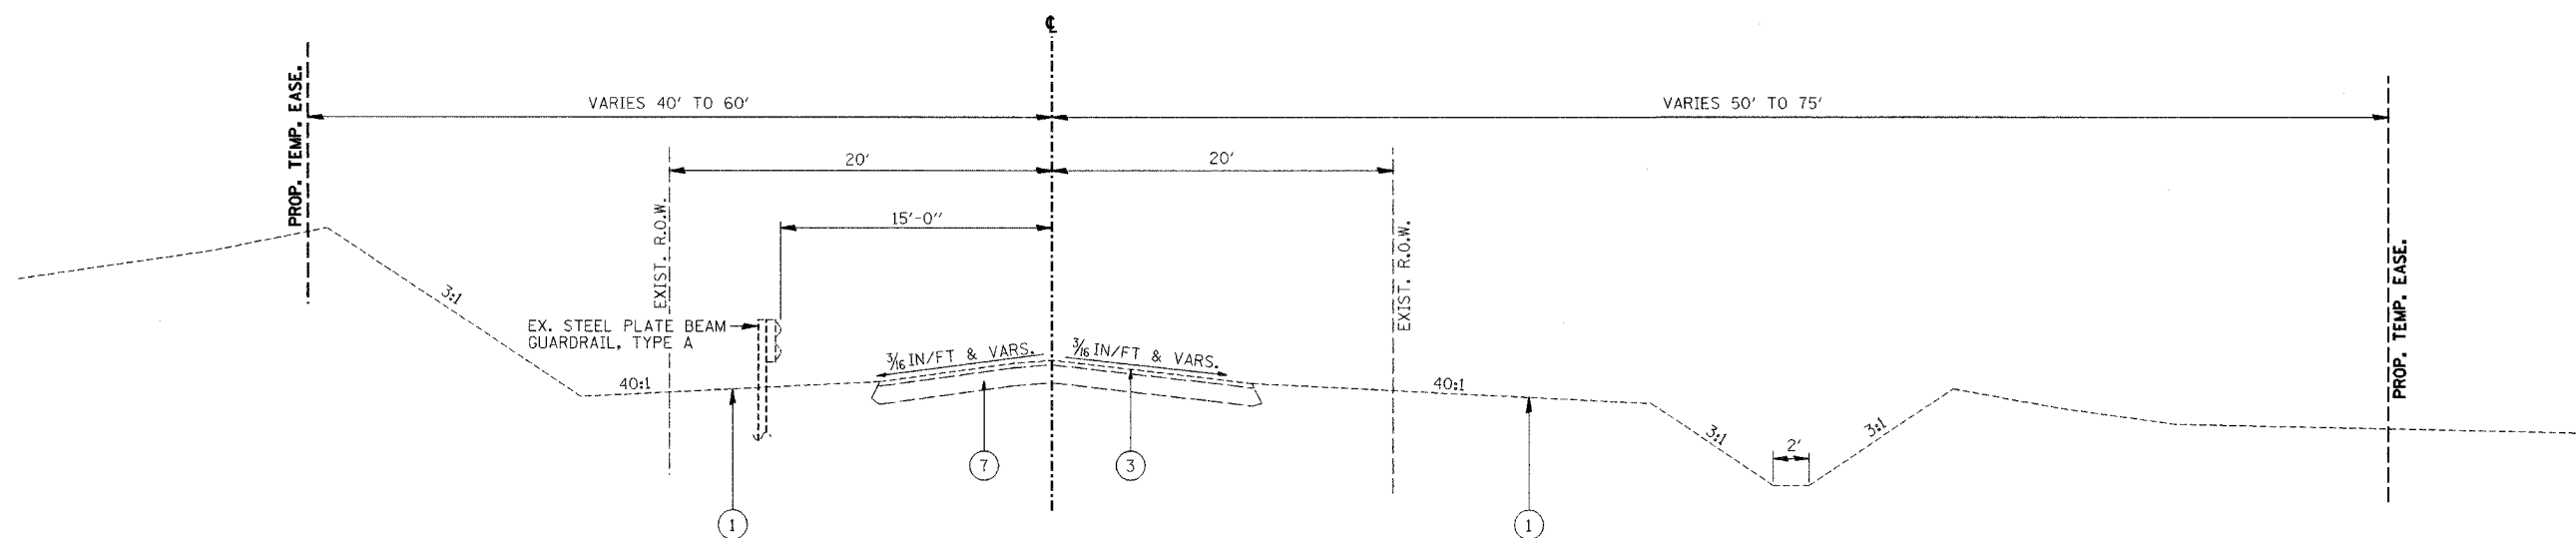

EXISTING TYPICAL SECTION E7

STA. 108+76.02 TO STA. 111+50 LT.
STA. 108+76.02 TO STA. 111+00 RT.

E7 TO E8 = LABELS FOR PLANS SHEET TO REFERENCE EXISTING TYPICALS

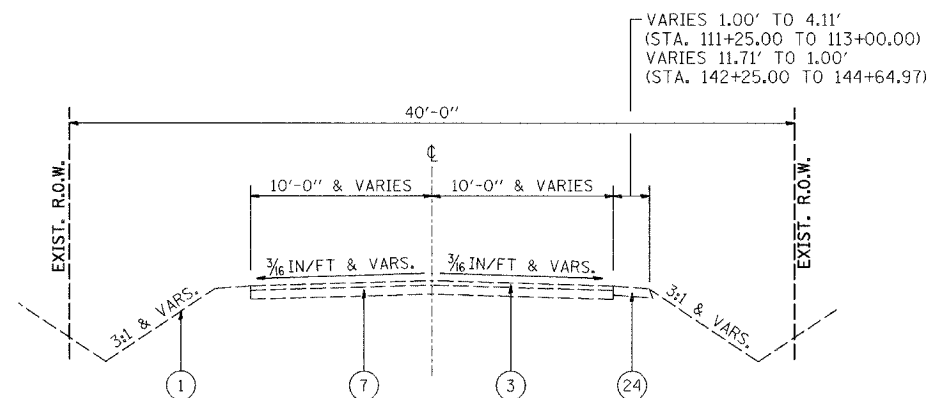

EXISTING TYPICAL SECTION E8

STA. 111+00 (RT) & 111+50 (LT) TO STA. 113+00.00
STA. 142+25.00 TO STA. 146+75.44

LEGEND:

① GROUND LINE	⑦ AGG. BASE COURSE, 6"	⑬ BIT. SHOULDER, 6"	⑰ COMB. C&G TYPE B-6.24
② BIT. SURFACE, 4"	⑧ COMB. C&G, TYPE B-6.12	⑭ AGG. SHOULDER, TYPE B	⑱ AGG. BASE COURSE, TYPE A, 5.5"
③ O&C SURFACE, 1 1/2"	⑨ P.C.C. SIDEWALK, 5"	⑮ CONC. DECK BEAMS 36"X27"	⑳ BITUMINOUS CONCRETE BINDER COURSE, SUPERPAVE, IL-19.0, N70, 5 3/4"
④ O&C SURFACE, 2"	⑩ P.C.C. PAVEMENT, 9-6-9	⑯ ABUTMENT	㉑ POLYMERIZED BITUMINOUS CONCRETE SURFACE COURSE, SUPERPAVE, MIX "D", N70, 2"
⑤ O&C SURFACE, 4"	⑪ P.C.C. BASE COURSE, 8"	⑰ STEEL PLATE BEAM GUARDRAIL	㉒ POLYMERIZED BITUMINOUS CONCRETE BINDER COURSE, SUPERPAVE, IL-19.0, N70, 2 1/4"
⑥ AGG. BASE COURSE, 4"	⑫ BIT. BASE COURSE, 9 1/2"	⑳ BITUMINOUS CONCRETE BINDER COURSE, SUPERPAVE, IL-19.0, N70, 8"	㉓ BITUMINOUS PAVEMENT, 6"

REVISIONS	
NAME	DATE

CITY OF DANVILLE, ILLINOIS
WINTER AVENUE RECONSTRUCTION
EXISTING TYPICAL SECTIONS
E7-E8
WINTER AVENUE

SCALE: NTS
DRAWN BY: SRS
DATE: 12/21/06
CHECKED BY: MBF