


F.A.U. RTE.	SECTION	COUNTY	TOTAL SHEETS	SHEET NO.
6998	99-00209-01-PV	VERMILION	296	29
STA. 41+80.18		TO STA. 59+50		
FED. ROAD DIST. NO. ILLINOIS		FED. AID PROJECT-		


CONTRACT NO.: 91358

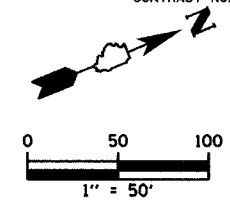



LEGEND

- BB-1 - BB-4 = BRIDGE SOIL BORINGS
- SP-1 = SPECIAL BORINGS
- PDB-1 - PDB-4 = PAVEMENT DESIGN BORINGS
- TSB-1 - TSB-4 = TRAFFIC SIGNAL SOIL BORINGS
- DCB-1 = DEEP CUT BORINGS

PLAN	SURVEYED	DATE
	BY	
	NOTED	
	CHECKED	
	PT. OF WAY CHECKED	
	CADD FILE NAME	
	NO.	

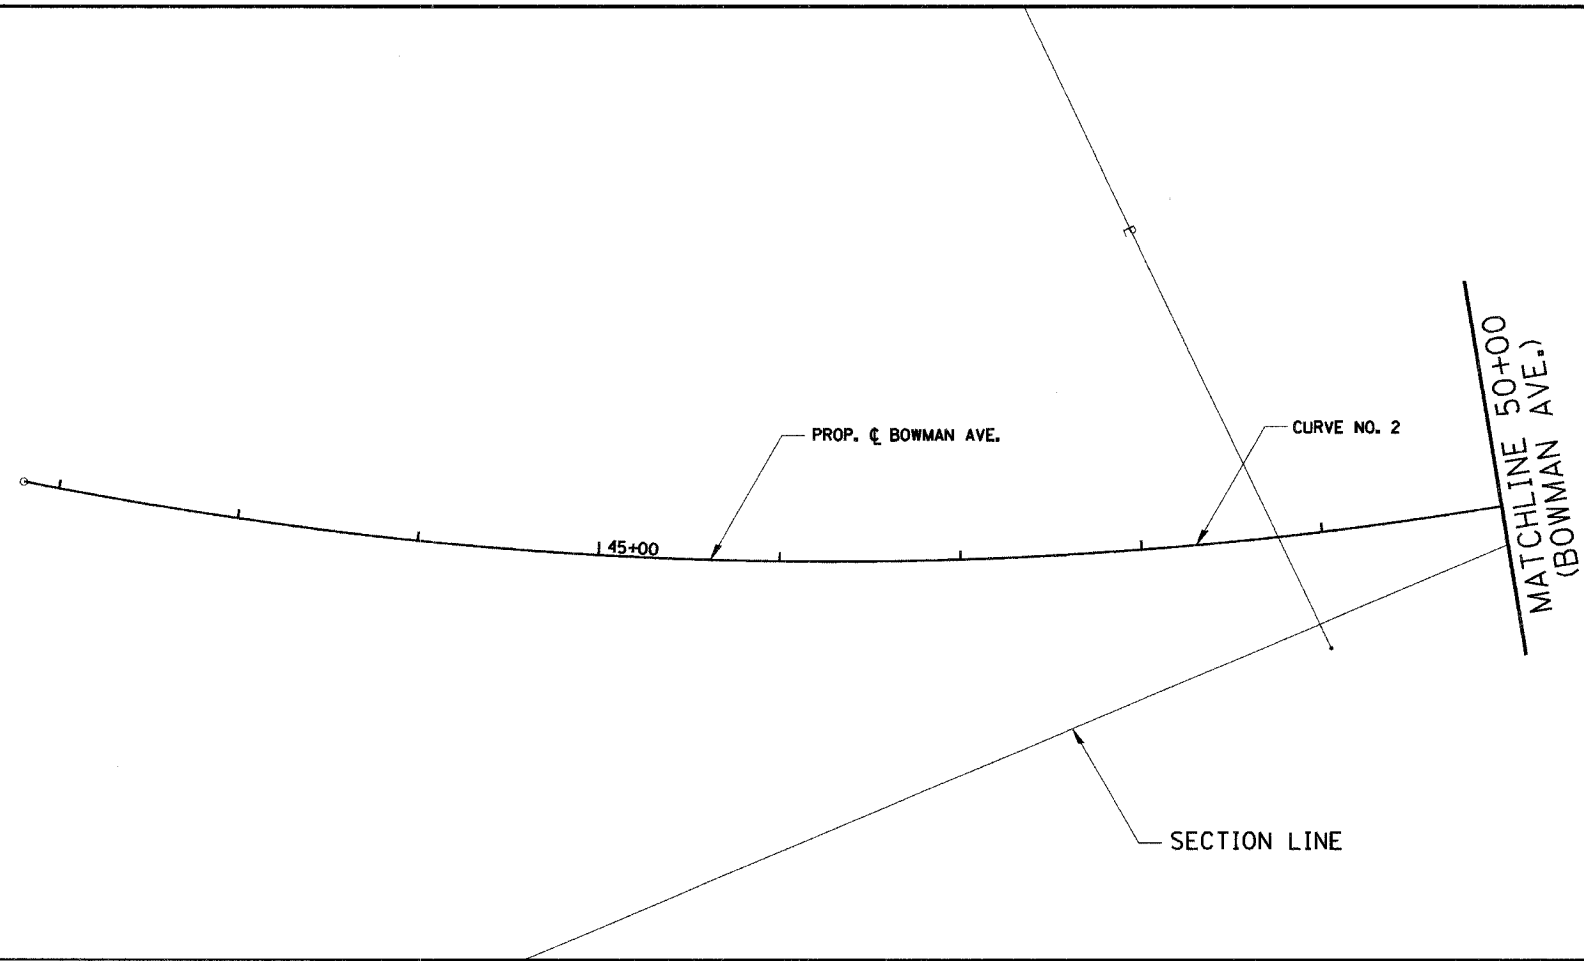

PLAN	SURVEYED	DATE
	BY	
	NOTED	
	CHECKED	
	PT. OF WAY CHECKED	
	CADD FILE NAME	
	NO.	

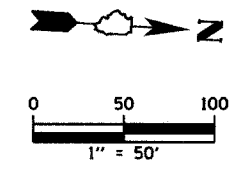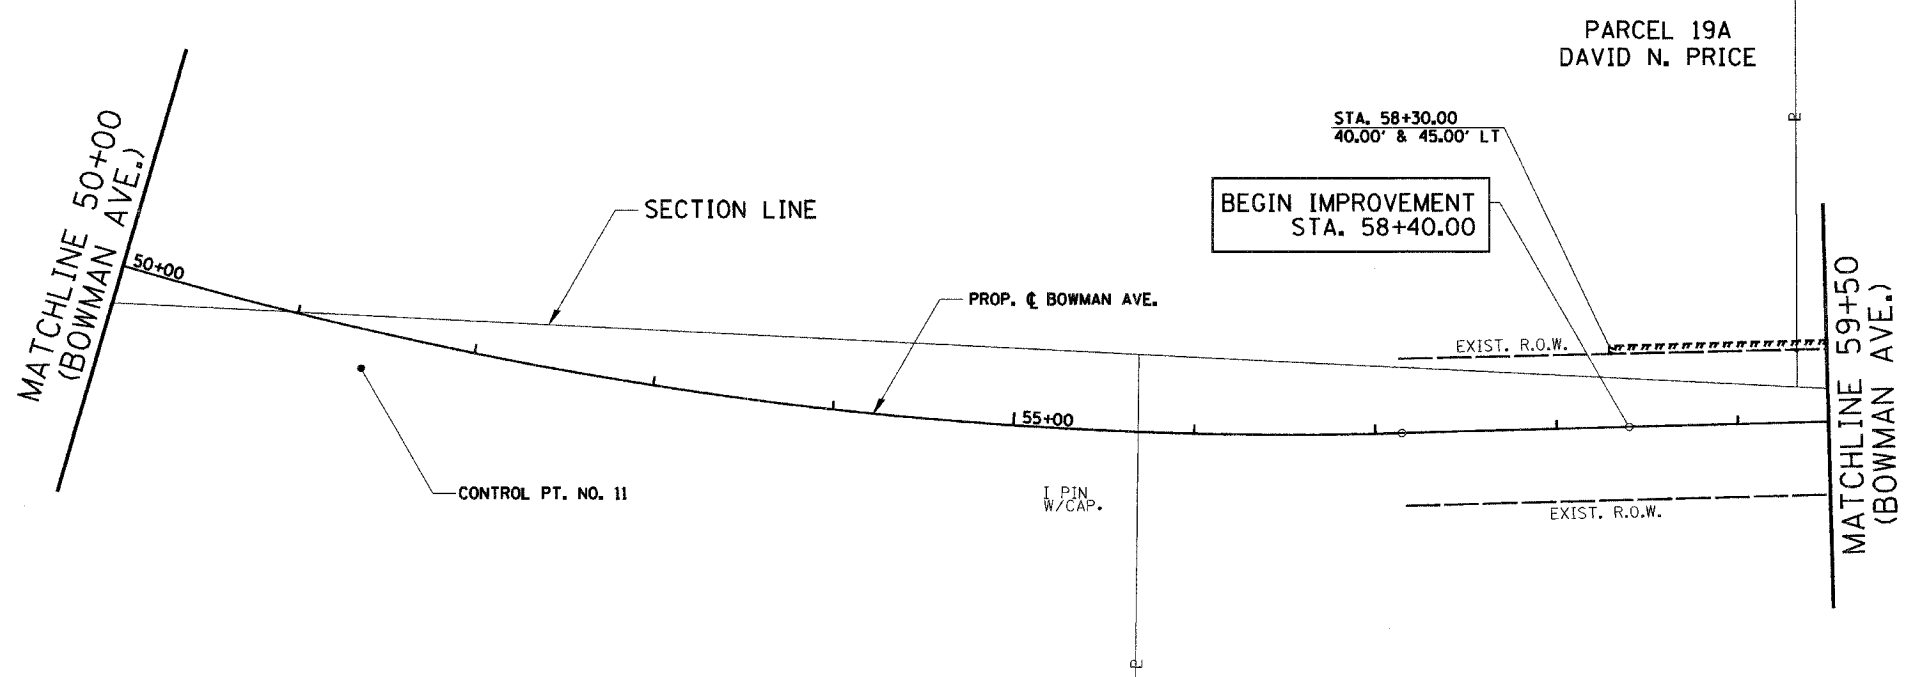

NOTES:
 SEE ATB SHEET 5 OF 6 FOR ALIGNMENT TIES, CONTROL POINTS & BENCHMARKS.
 SEE ATB SHEET 6 OF 6 FOR CURVE DATA.

ATB SHEET 4 OF 6

REVISIONS	
NAME	DATE

CITY OF DANVILLE, ILLINOIS
 WINTER AVENUE RECONSTRUCTION
 ALIGNMENT, TIES, R.O.W.,
 EASEMENTS & BENCHMARKS
 BOWMAN AVENUE
 STA. 41+80.18 TO STA. 59+50
 SCALE: 1" = 50' DATE: 12/21/06
 DRAWN BY: NIL CHECKED BY: SMK