

**CULVERT REMOVAL SCHEDULE**

TYPE	FROM STATION	O/S	LT/RT	TO STATION	O/S	LT/RT	SIZE (IN)	PIPE CULVERT REMOV (FOOT) 50105220
RCP	142+00.00	26.43'	RT	142+00.00	42.09'	RT	12	15.7
CMP	142+27.22	23.51'	RT	142+55.22	23.57'	RT	12	28.0
<b>SHEET TOTAL</b>								<b>43.7</b>

SE 1/4 SEC. 28 T20N-R11W 2nd P.M.


**PAVEMENT REMOVAL SCHEDULE**

FROM STATION	TO STATION	PAVEMENT REM (SY) 44000100
141+50.00	145+00.00	1083.7
<b>SHEET TOTAL</b>		<b>1083.7</b>

**TREE REMOVAL SCHEDULE (ACRES)**

FROM STATION	TO STATION	LT/RT	TREE REMOV (ACRES) 20100500
142+14	142+31	LT	0.002
144+45	145+00	LT	0.015
<b>SHEET TOTAL</b>			<b>0.017</b>


F.A.U. RTE.	SECTION	COUNTY	TOTAL SHEETS	SHEET NO.
6998	99-00209-01-PV	VERMILION	296	38
STA. 139+00		TO STA. 145+00		
FED. ROAD DIST. NO. ILLINOIS		FED. AID PROJECT-		
CONTRACT NO.: 91358				

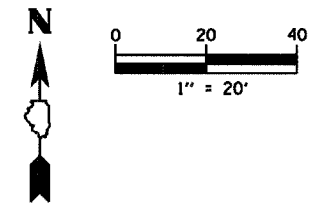

**DRIVEWAY PAVEMENT REMOVAL SCHEDULE**

TYPE	STATION	LT/RT	PAVEMENT TYPE	DRIVE PAVEMENT REM (SY) 44000200
P.E.	143+50.37	LT	BIT.	31.9
<b>SHEET TOTALS</b>				<b>31.9</b>

PLAN	DATE	BY
SURVEYED		
PLOTTED		
CHECKED		
DATE		
NO.		

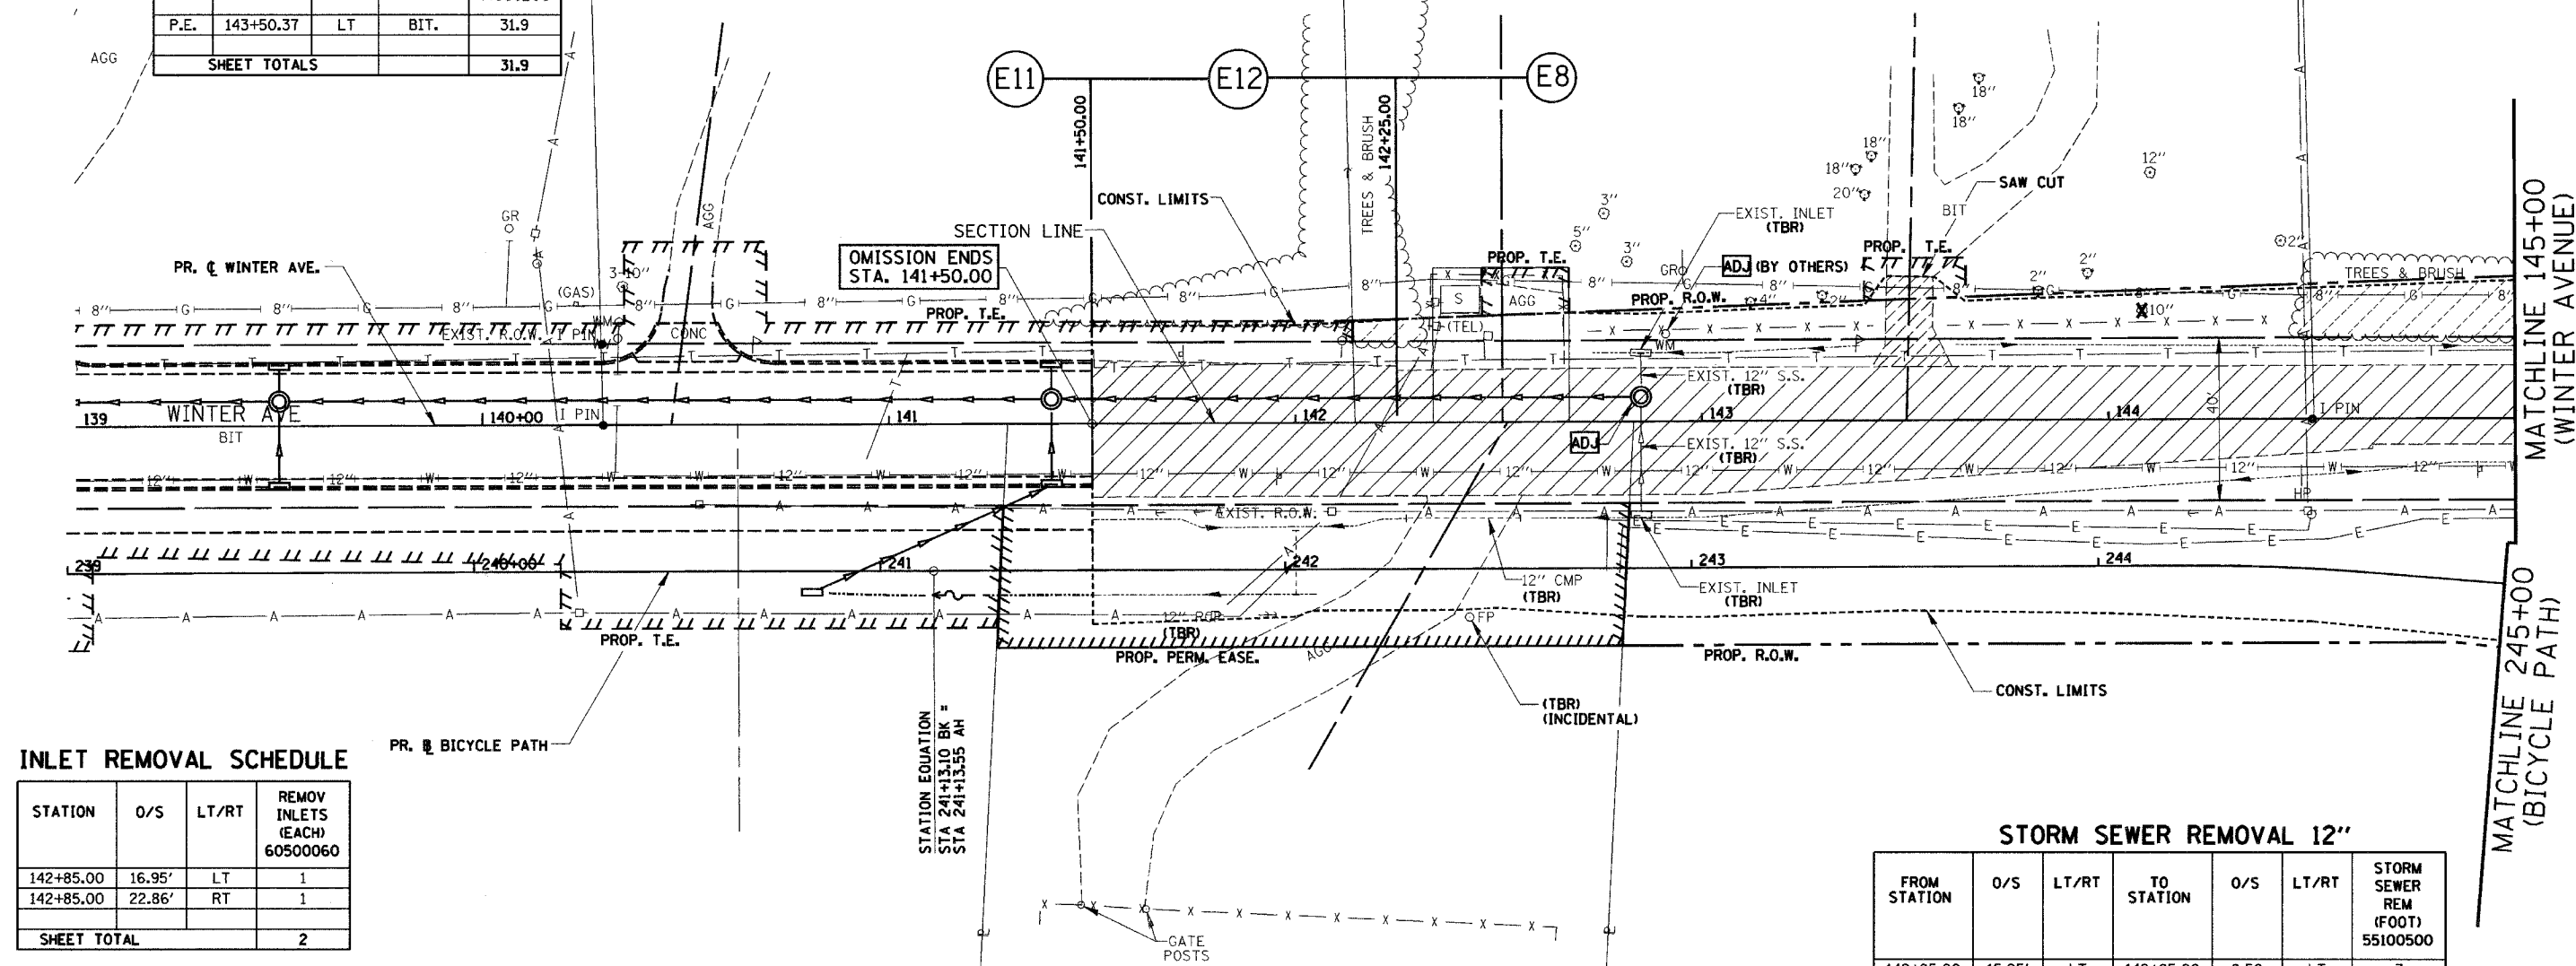

**INLET REMOVAL SCHEDULE**

STATION	O/S	LT/RT	REMOV INLETS (EACH) 60500060
142+85.00	16.95'	LT	1
142+85.00	22.86'	RT	1
<b>SHEET TOTAL</b>			<b>2</b>

**STORM SEWER REMOVAL 12"**

FROM STATION	O/S	LT/RT	TO STATION	O/S	LT/RT	STORM SEWER REM (FOOT) 55100500
142+85.00	15.95'	LT	142+85.00	8.50	LT	7
142+85.00	21.86'	RT	142+85.00	3.50	LT	25
<b>SHEET TOTAL</b>						<b>32</b>

**REMOVAL LEGEND**

- PAVEMENT REMOVAL
- DRIVEWAY PAVEMENT REMOVAL
- SIDEWALK REMOVAL
- BUILDING REMOVAL
- CURB & GUTTER REMOVAL
- GUARDRAIL REMOVAL
- BITUMINOUS TAPER (FOR BUTT JOINTS)
- TREE REMOVAL (AC)
- TREE REMOVAL
- TREE TRUNK PROTECTION

**TREE REMOVAL SCHEDULE (6" TO 15")**

STATION	O/S	LT/RT	SIZE (IN)	TREE REMOV 6-15 (UNIT) 20100110
144+08.31	26.73'	LT	10	10
<b>TOTALS</b>				<b>10</b>

NE 1/4 SEC. 33 T20N-R11W 2nd P.M.

REVISIONS	
NAME	DATE

CITY OF DANVILLE, ILLINOIS  
**WINTER AVENUE RECONSTRUCTION**  
**EXISTING REMOVAL PLAN**  
**WINTER AVENUE/BICYCLE PATH**  
**STA. 139+00 TO STA. 145+00**

SCALE: 1" = 20'  
 DATE: 12/21/06  
 DRAWN BY: NIL  
 CHECKED BY: MBF