


SE 1/4 SEC. 28 T20N-R11W 2nd P.M.


F.A.I. RTE.	SECTION	COUNTY	TOTAL SHEETS	SHEET NO.
6998	99-00209-01-PV	VERMILION	296	48
STA. 69+50		TO STA. 75+50		
FED. ROAD DIST. NO. ILLINOIS		FED. AID PROJECT-		
CONTRACT NO.: 91358				

RAISED REFLECTIVE PAVEMENT MARKER REMOVAL SCHEDULE

FROM STATION	TO STATION	RAISED REF PVT MK REM (EACH) 78300200
69+50.00	69+82.93	2
69+82.93	70+62.93	2
70+62.93	73+40.00	3
SHEET TOTAL		7

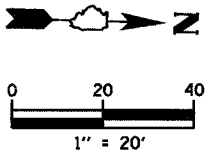

DATE	
BY	
REVISION	
NOTED	
ALIGNED	
CHECKED	
DATE	
FILE NAME	
NO.	

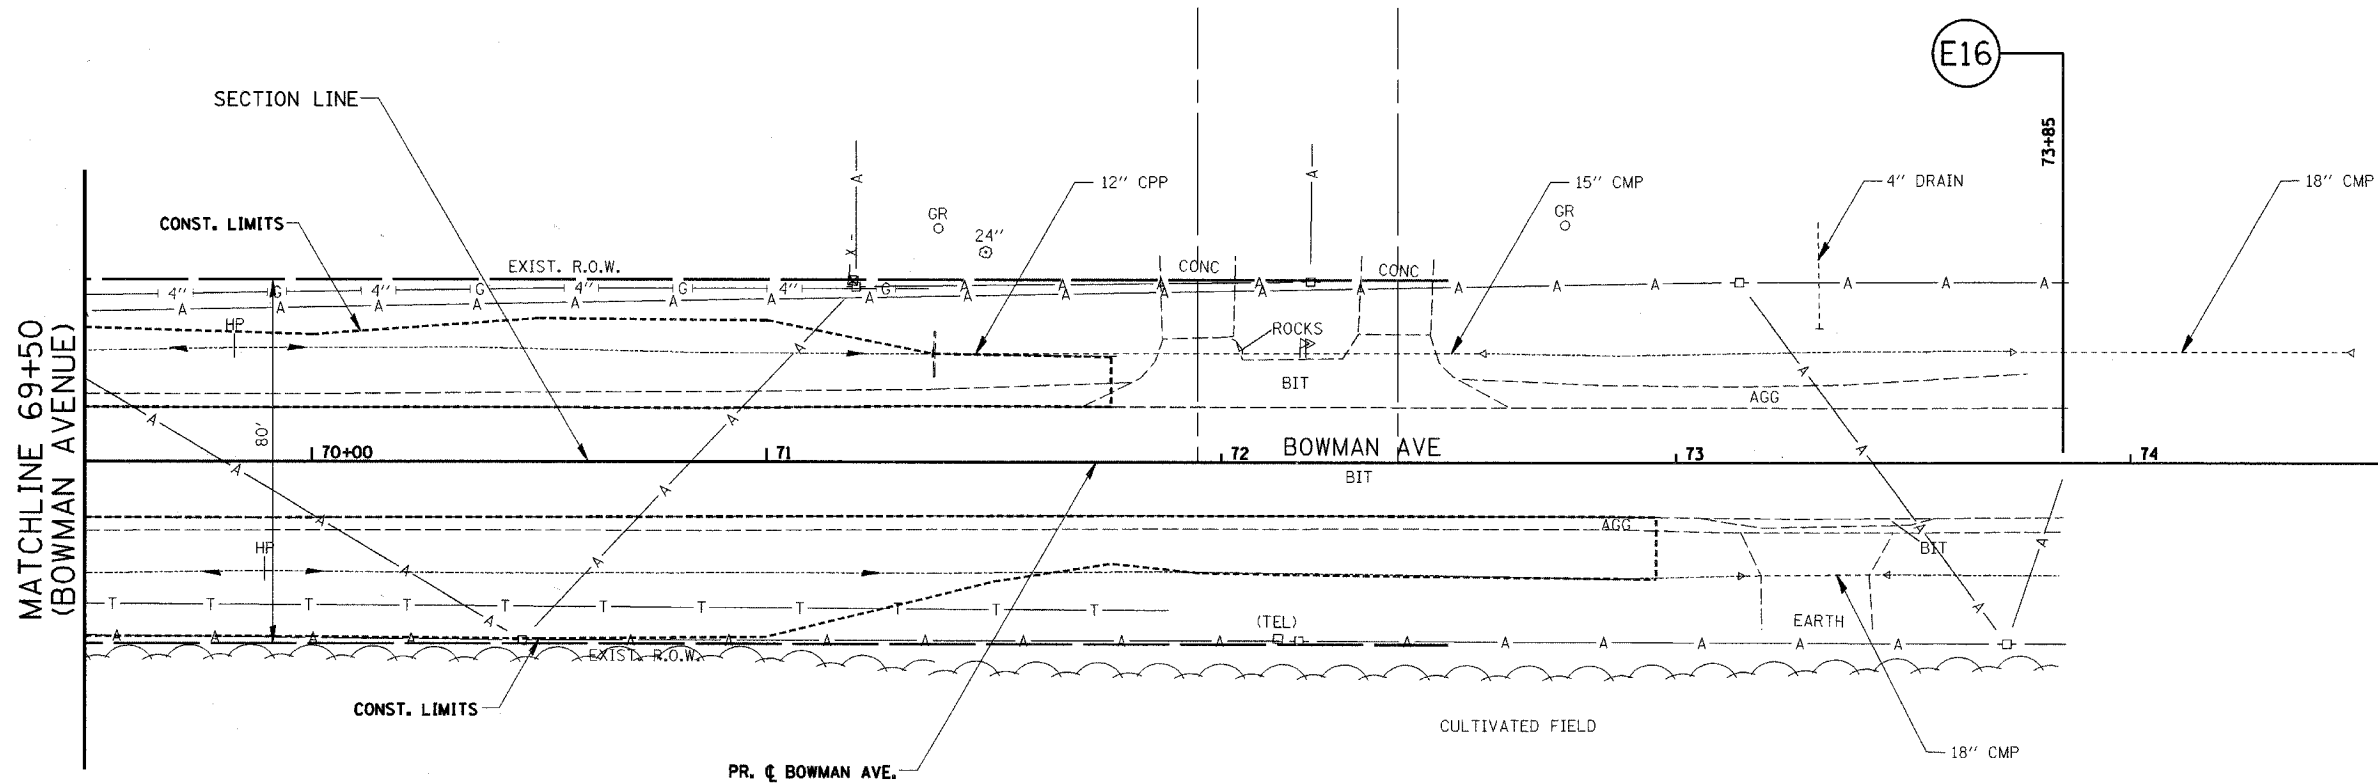

REMOVAL LEGEND

- | | | | | | |
|--|---------------------------|--|------------------------------------|--|-----------------------|
| | PAVEMENT REMOVAL | | CURB & GUTTER REMOVAL | | TREE REMOVAL |
| | DRIVEWAY PAVEMENT REMOVAL | | GUARDRAIL REMOVAL | | TREE TRUNK PROTECTION |
| | SIDEWALK REMOVAL | | BITUMINOUS TAPER (FOR BUTT JOINTS) | | |
| | BUILDING REMOVAL | | TREE REMOVAL (AC) | | |

SW 1/4 SEC. 27 T20N-R11W 2nd P.M.

REVISIONS	
NAME	DATE

CITY OF DANVILLE, ILLINOIS
WINTER AVENUE RECONSTRUCTION
EXISTING REMOVAL PLAN
BOWMAN AVENUE
STA. 69+50 TO STA. 75+50

SCALE: 1" = 20'
 DATE: 12/21/06
 DRAWN BY: NIL
 CHECKED BY: MBF