



SE 1/4 SEC. 28 T20N-R11W 2nd P.M.

F.A.I. RTE.	SECTION	COUNTY	TOTAL SHEETS	SHEET NO.
6998	99-00209-01-PV	VERMILION	296	49
STA. 69+50		TO STA. 75+50		
FED. ROAD DIST. NO. ILLINOIS		FED. AID PROJECT-		

CONTRACT NO.: 91358

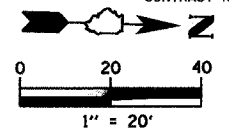

PLAN	SURVEYED	DATE
NOTE BOOK	ALIGNED	BY
NO.	RT. OF WAY CHECKED	
	ROAD FILE NAME	

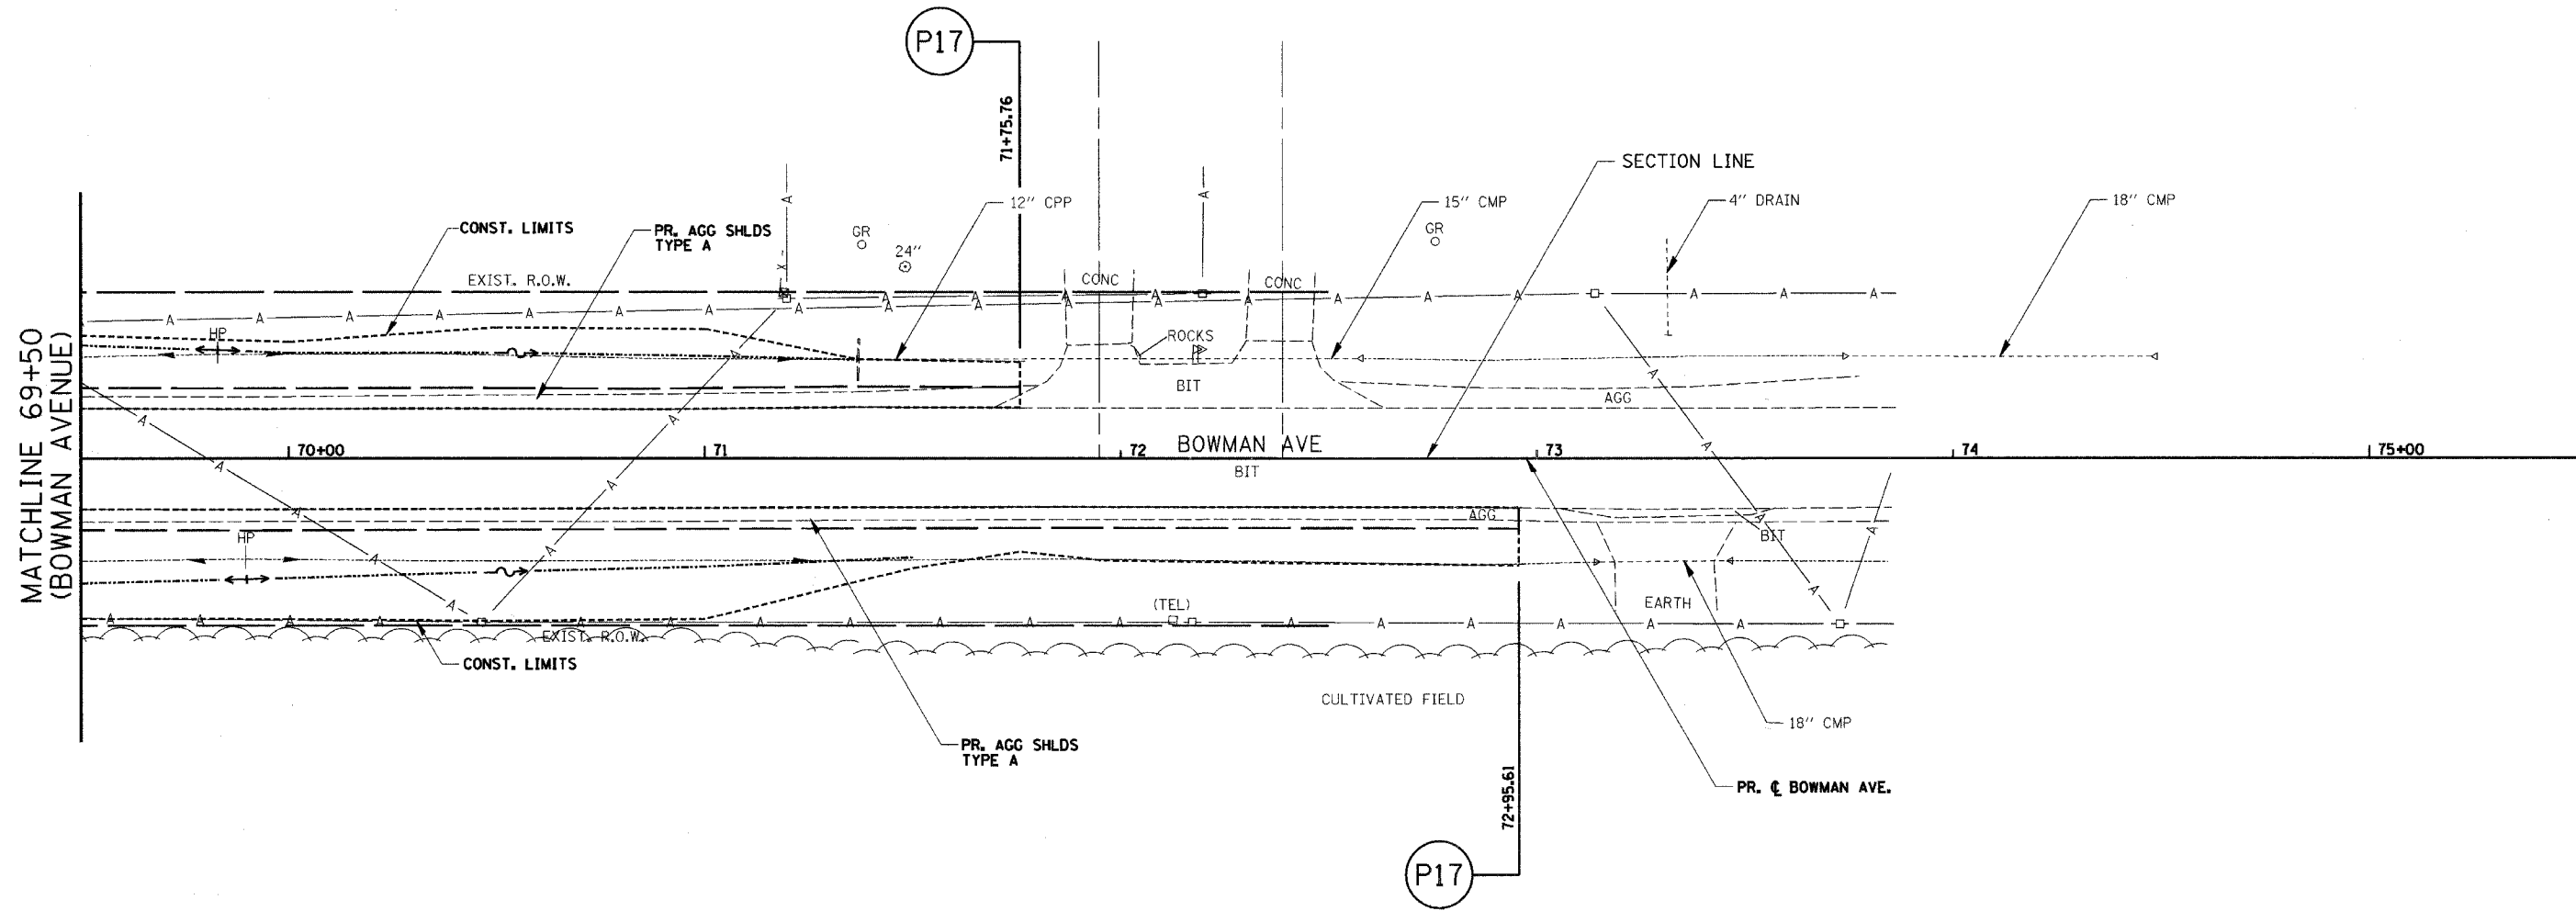

**AGGREGATE SHOULDERS, TYPE A**

FROM STATION	TO STATION	LT/RT	AGG SHLDS TY A (TON) 48100100
69+50.00	72+95.61	RT	63.4
69+50.00	71+75.76	LT	41.1
SHEET TOTAL			104.5

SEE DRAINAGE SHEETS FOR UNDERGROUND UTILITY LOCATIONS

SW 1/4 SEC. 27 T20N-R11W 2nd P.M.

REVISIONS	
NAME	DATE

CITY OF DANVILLE, ILLINOIS  
**WINTER AVENUE RECONSTRUCTION  
 PROPOSED ROADWAY PLAN  
 BOWMAN AVENUE  
 STA. 69+50 TO STA. 75+50**

SCALE: 1" = 20'  
 DATE: 12/21/06  
 DRAWN BY: NIL  
 CHECKED BY: MBF