



F.A.U. RTE.	SECTION	COUNTY	TOTAL SHEETS	SHEET NO.
6998	99-00209-01-PV	VERMILION	296	52
STA. 133+00		TO STA. 145+00		
FED. ROAD DIST. NO. ILLINOIS		FED. AID PROJECT-		
CONTRACT NO.: 91358				

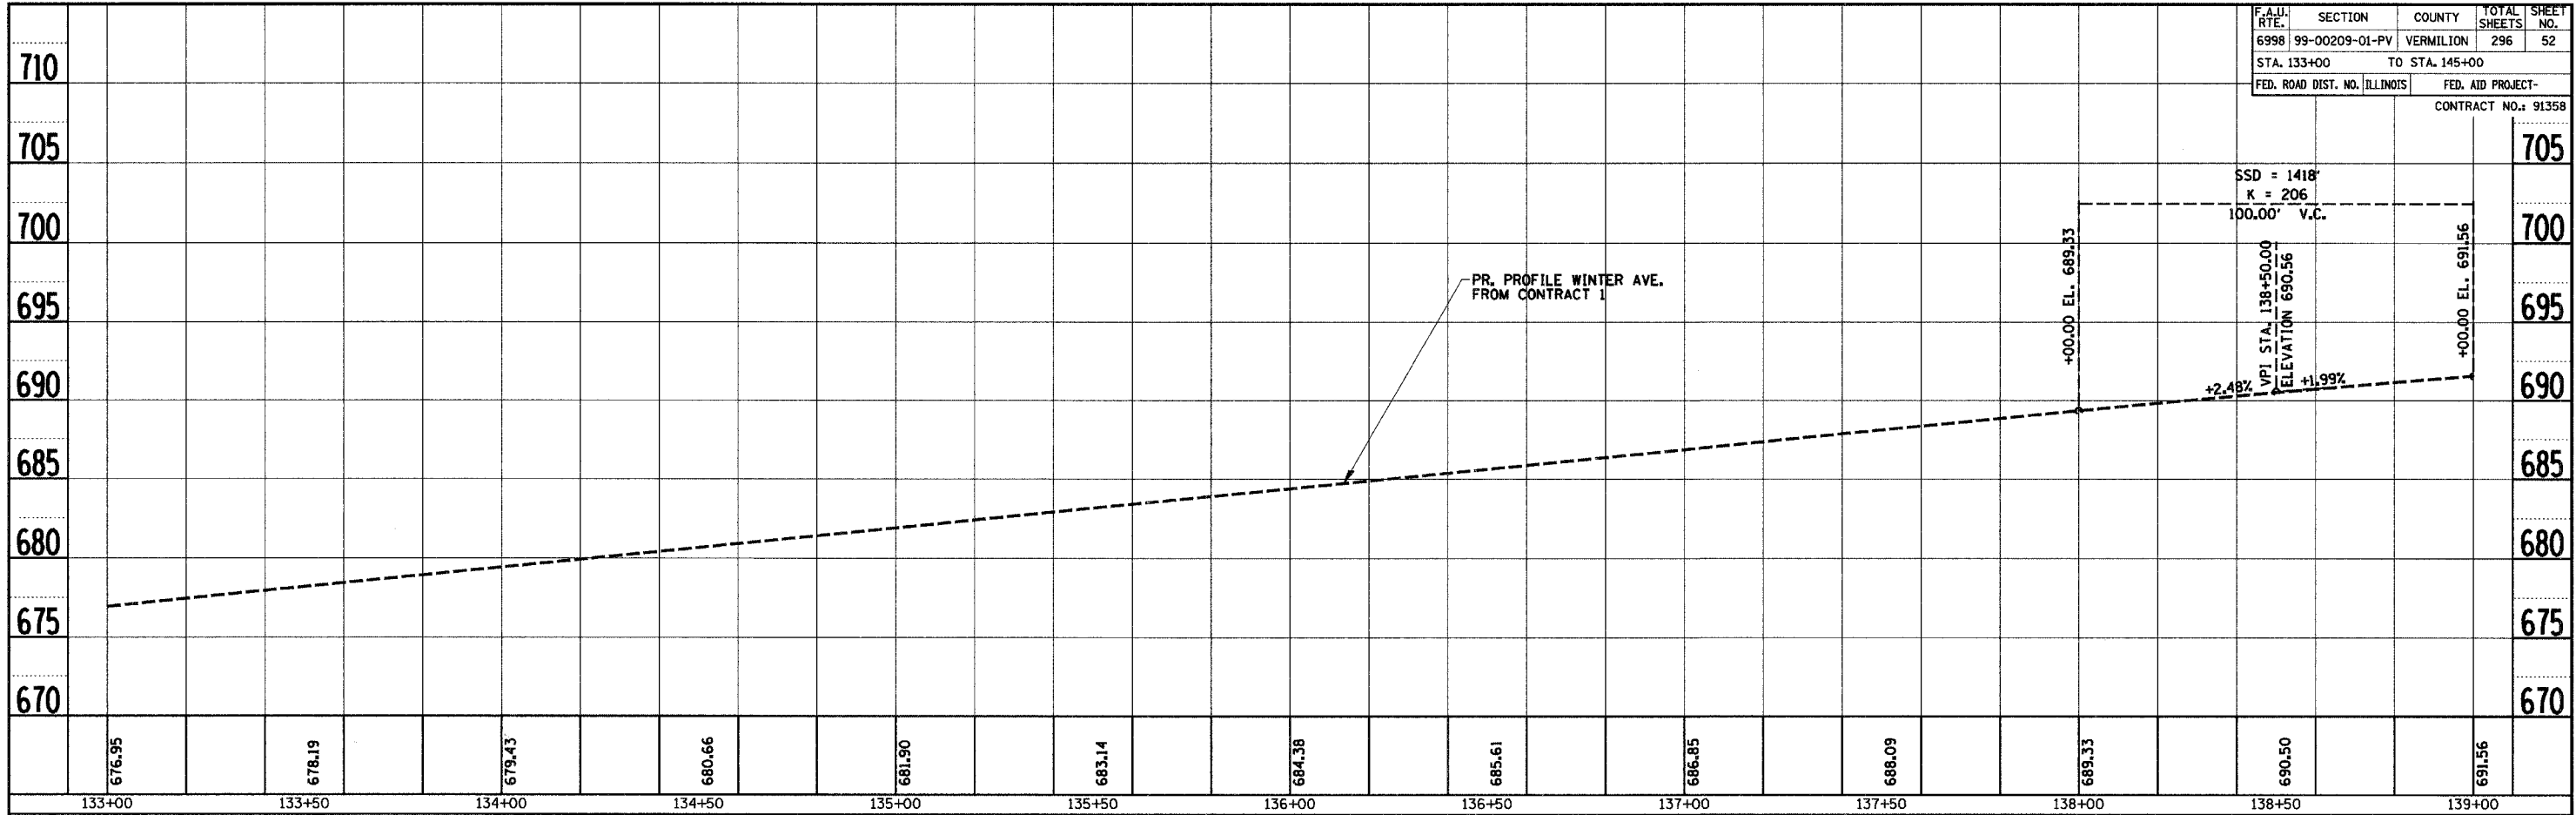

DATE	
BY	
PROFILER	
CHECKED	
DATE	
BY	
NOTE BOOK NO.	
STRUCTURE NOTATION CARD NO.	

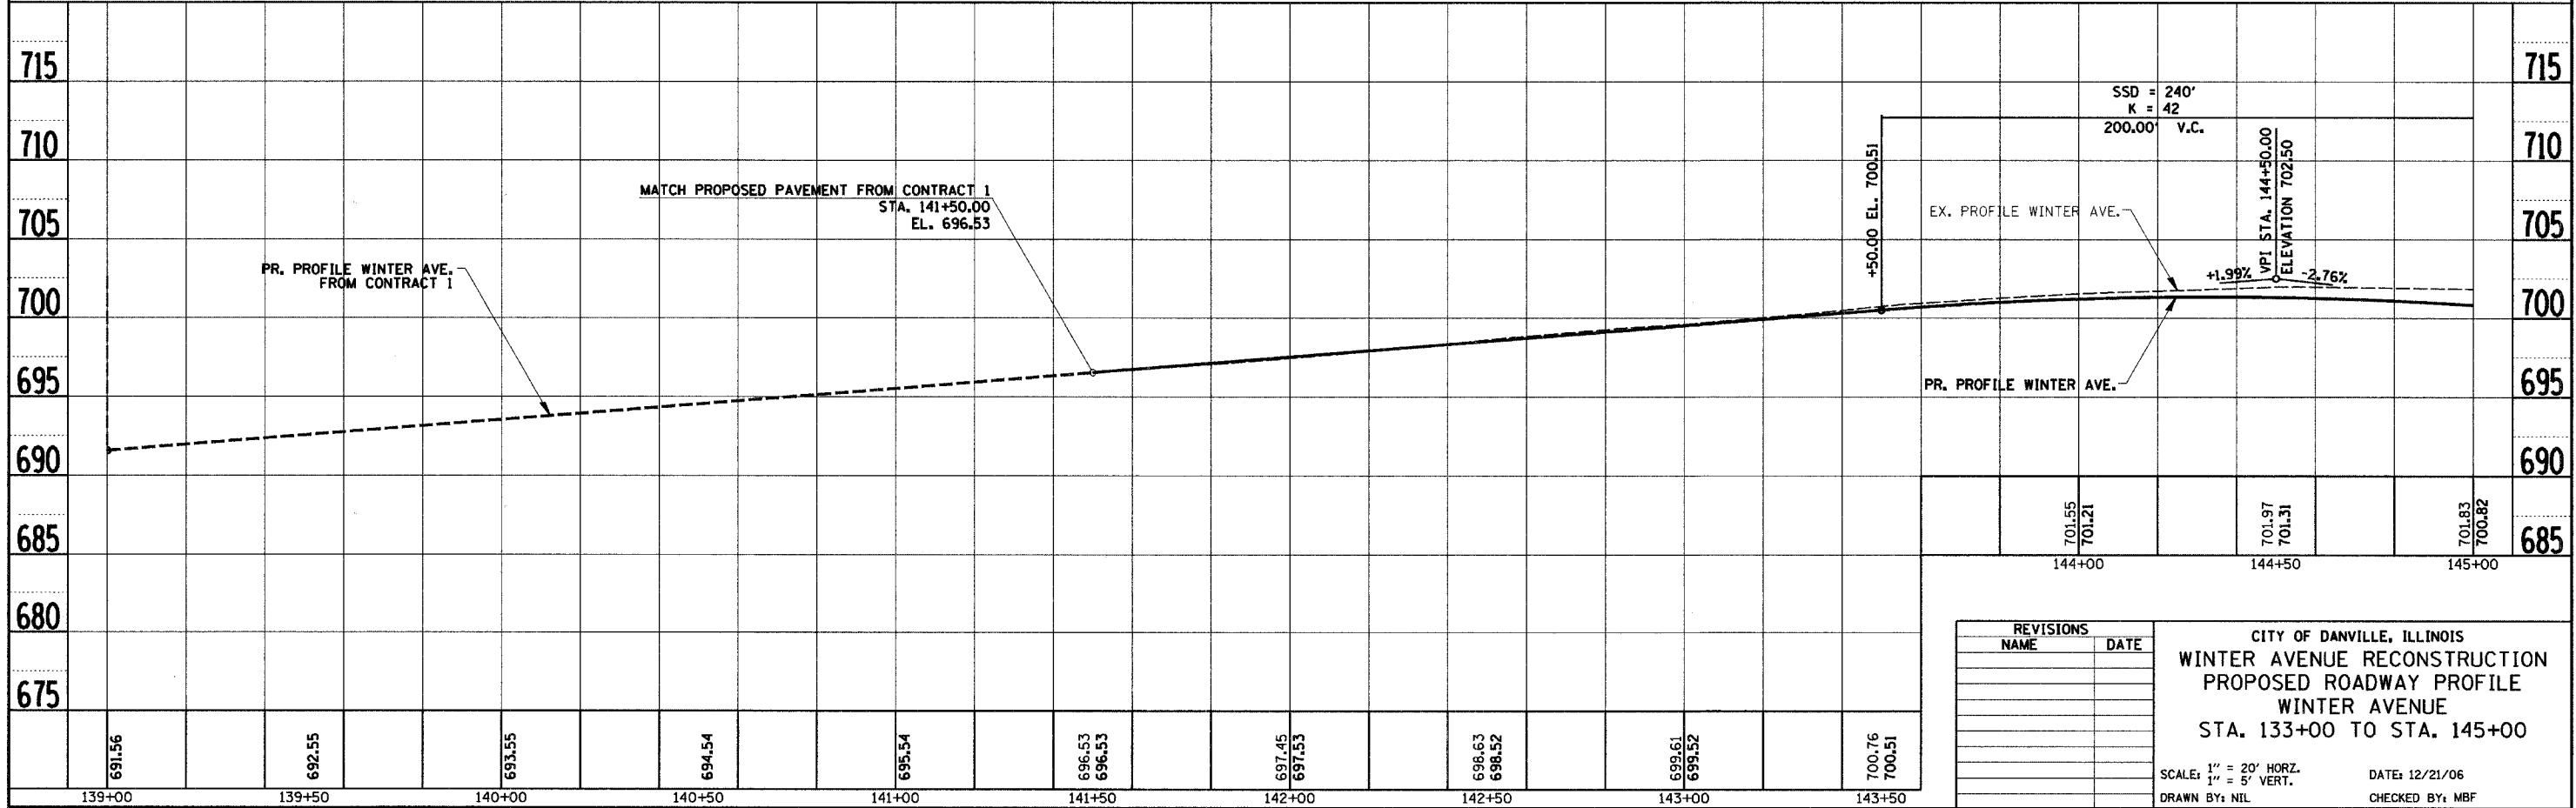

DATE	
BY	
PROFILER	
CHECKED	
DATE	
BY	
NOTE BOOK NO.	
STRUCTURE NOTATION CARD NO.	

REVISIONS	
NAME	DATE

CITY OF DANVILLE, ILLINOIS  
**WINTER AVENUE RECONSTRUCTION**  
**PROPOSED ROADWAY PROFILE**  
**WINTER AVENUE**  
**STA. 133+00 TO STA. 145+00**

SCALE: 1" = 20' HORIZ.  
1" = 5' VERT.

DATE: 12/21/06  
DRAWN BY: NIL  
CHECKED BY: MBF