
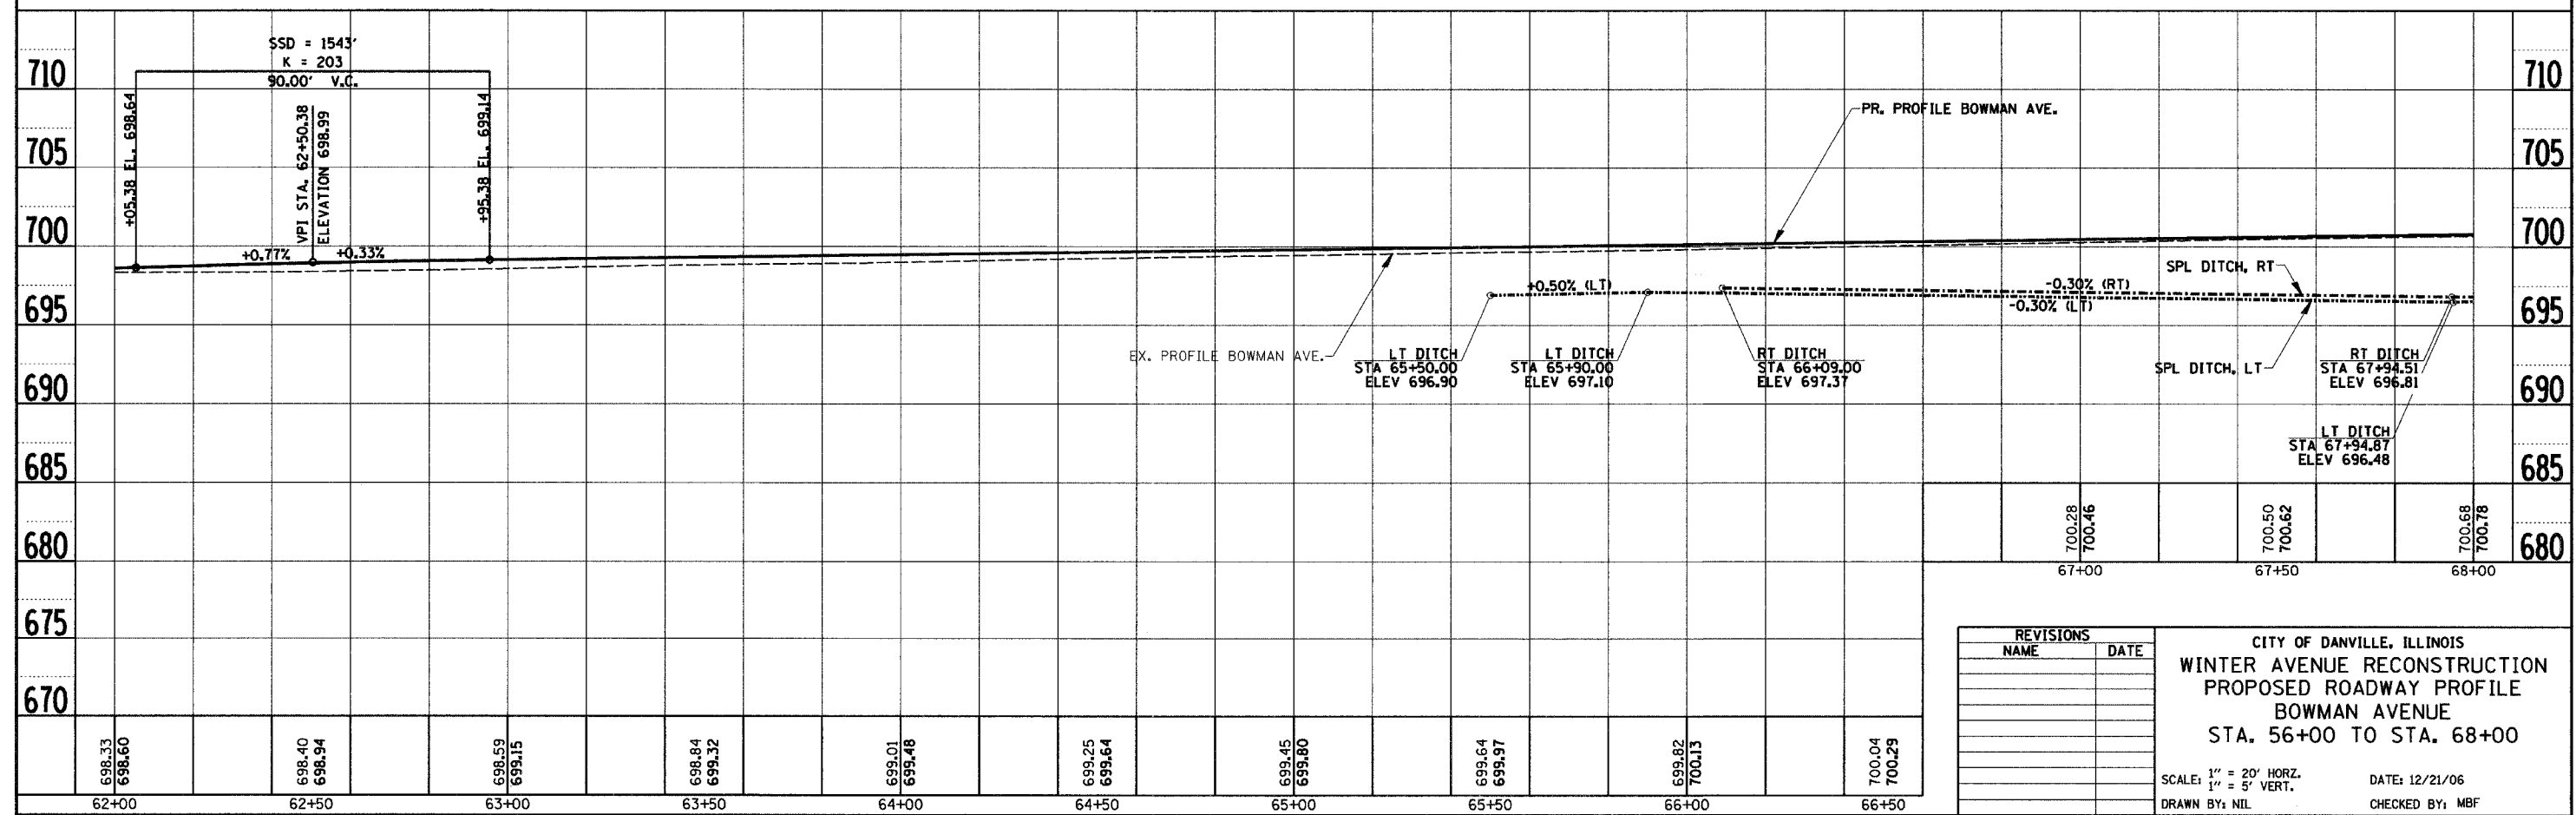


F.A.I. RTE.	SECTION	COUNTY	TOTAL SHEETS	SHEET NO.
6998	99-00209-01-PV	VERMILION	296	54
STA. 56+00		TO STA. 68+00		
FED. ROAD DIST. NO. ILLINOIS		FED. AID PROJECT-		
PR. WINTER AVE.		CONTRACT NO. 91358		

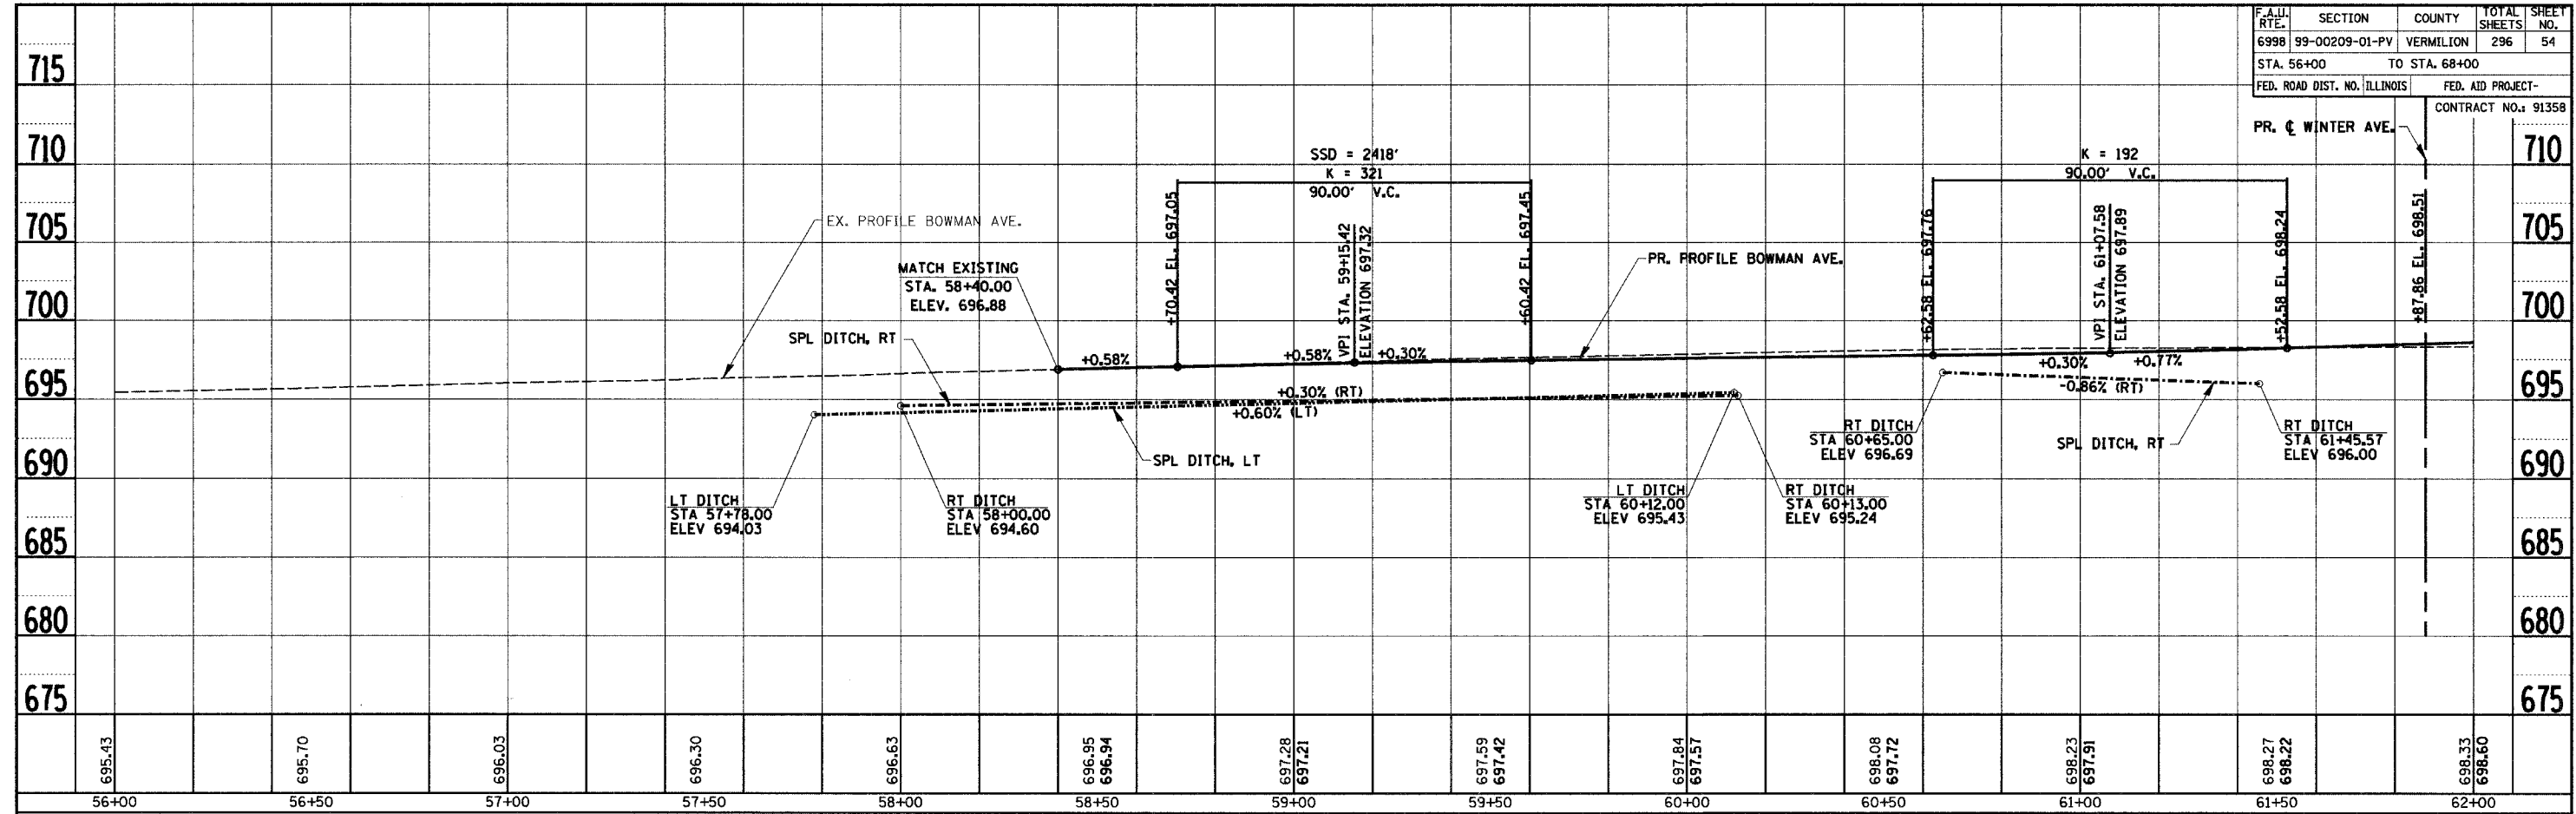

PROFILE SURVEYED BY: _____ DATE: _____
 PLANS CHECKED BY: _____
 NOTE BOOK NO. _____
 STRUCTURE NOTATION CIRCD NO. _____

PROFILE SURVEYED BY: _____ DATE: _____
 PLANS CHECKED BY: _____
 NOTE BOOK NO. _____
 STRUCTURE NOTATION CIRCD NO. _____

REVISIONS	
NAME	DATE

CITY OF DANVILLE, ILLINOIS
 WINTER AVENUE RECONSTRUCTION
 PROPOSED ROADWAY PROFILE
 BOWMAN AVENUE
 STA. 56+00 TO STA. 68+00

SCALE: 1" = 20' HORIZ.
 1" = 5' VERT.

DATE: 12/21/06
 DRAWN BY: NIL
 CHECKED BY: MBF