


F.A.U. RTE.	SECTION	COUNTY	TOTAL SHEETS	SHEET NO.
6998	99-00209-01-PV	VERMILION	296	59
STA. 245+00		TO STA. 248+50		
FED. ROAD DIST. NO. ILLINOIS		FED. AID PROJECT-		
CONTRACT NO.: 91358				

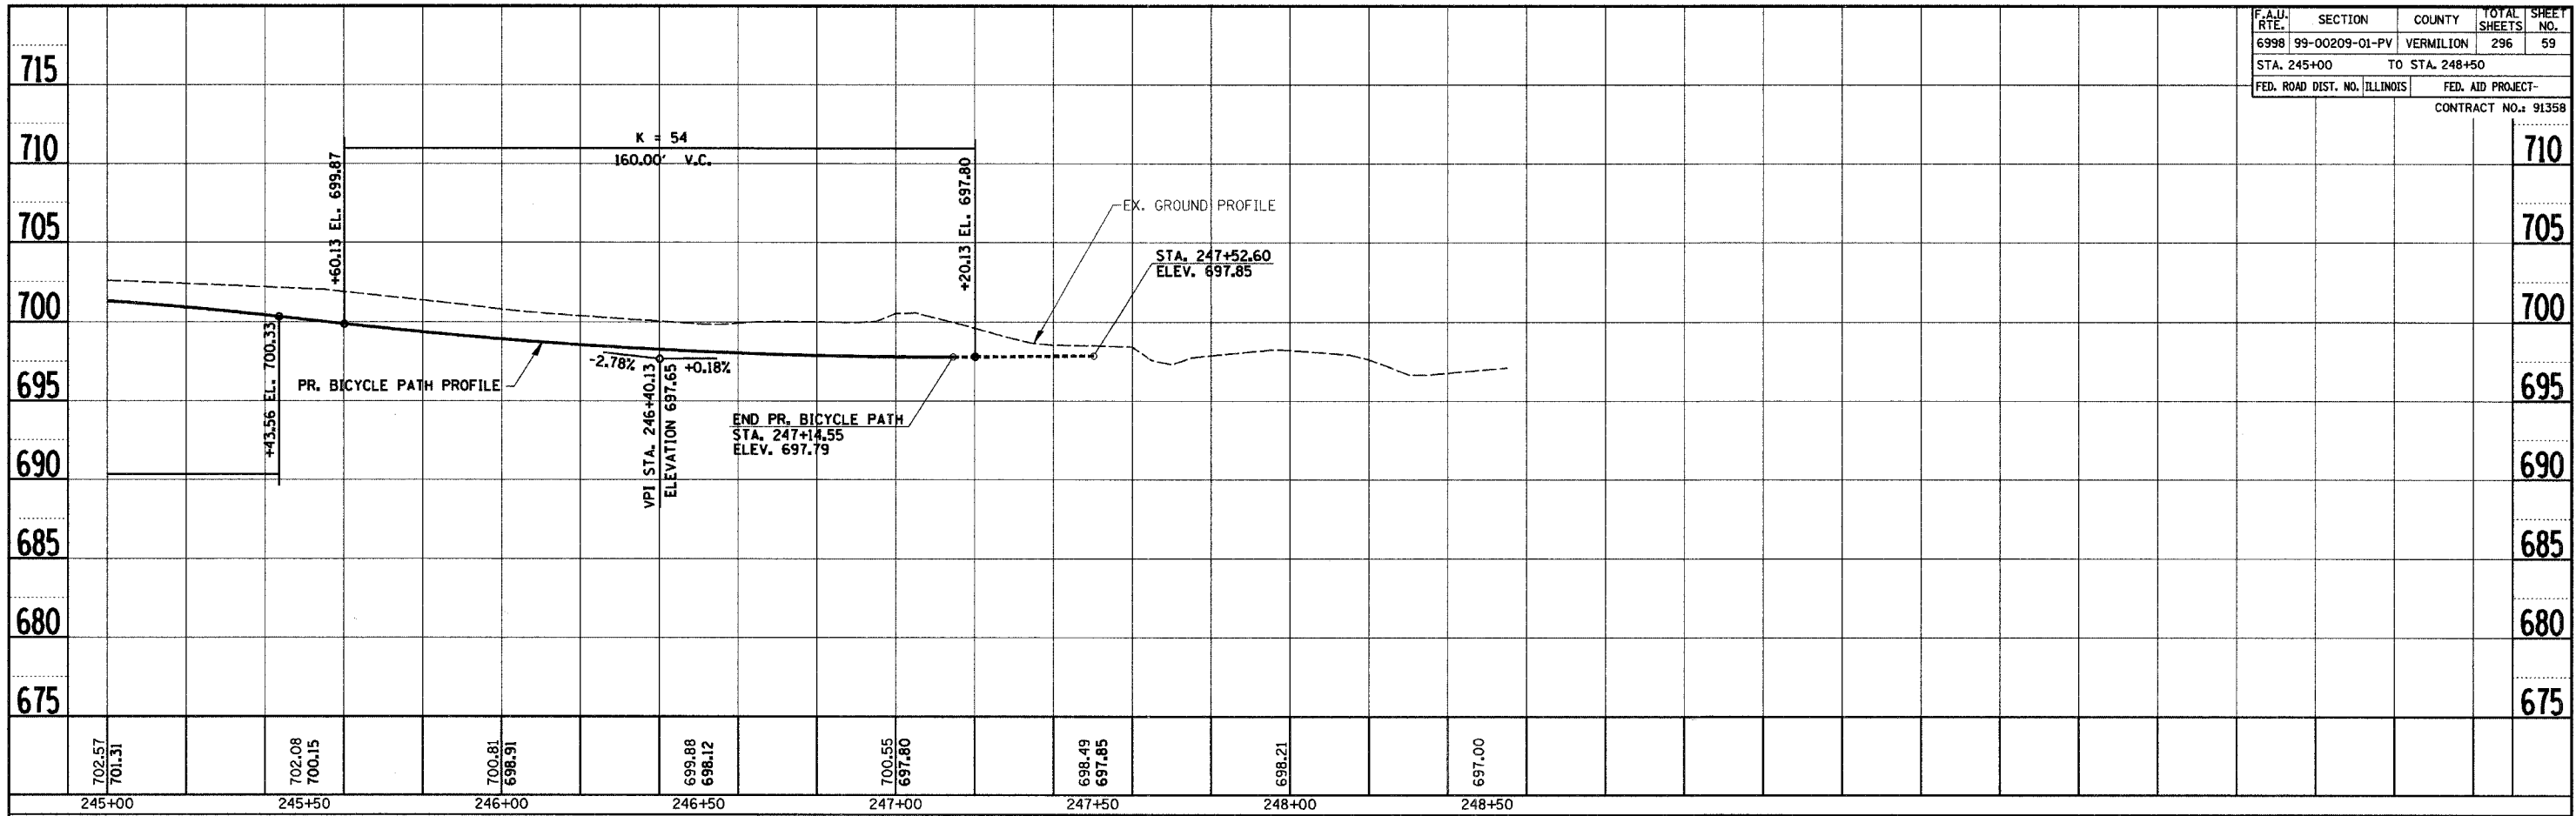

PROFILE	SURVEYED	DATE
NOTE BOOK	CHECKED	
NO.	STRUCTURE NOTATING CHRD	

PROFILE	SURVEYED	DATE
NOTE BOOK	CHECKED	
NO.	STRUCTURE NOTATING CHRD	

REVISIONS		CITY OF DANVILLE, ILLINOIS WINTER AVENUE RECONSTRUCTION PROPOSED PROFILE BICYCLE PATH STA. 245+00 TO STA. 248+50
NAME	DATE	

SCALE: 1" = 20' HORZ.
1" = 5' VERT.
DRAWN BY: NIL

DATE: 12/21/06
CHECKED BY: MBF