

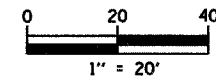


F.A.J.I. RTE.	SECTION	COUNTY	TOTAL SHEETS	SHEET NO.
6998	99-00209-01-PV	VERMILION	296	60
STA. 145+00		TO STA. 151+00		
FED. ROAD DIST. NO. ILLINOIS		FED. AID PROJECT-		
CONTRACT NO.: 91358				

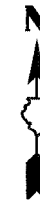

PLAN	SURVEYED	BY	DATE
	DESIGNED		
	CHECKED		
	IN CHARGE		
	NO. OF WAYS CHECKED		
	CADD FILE NAME		

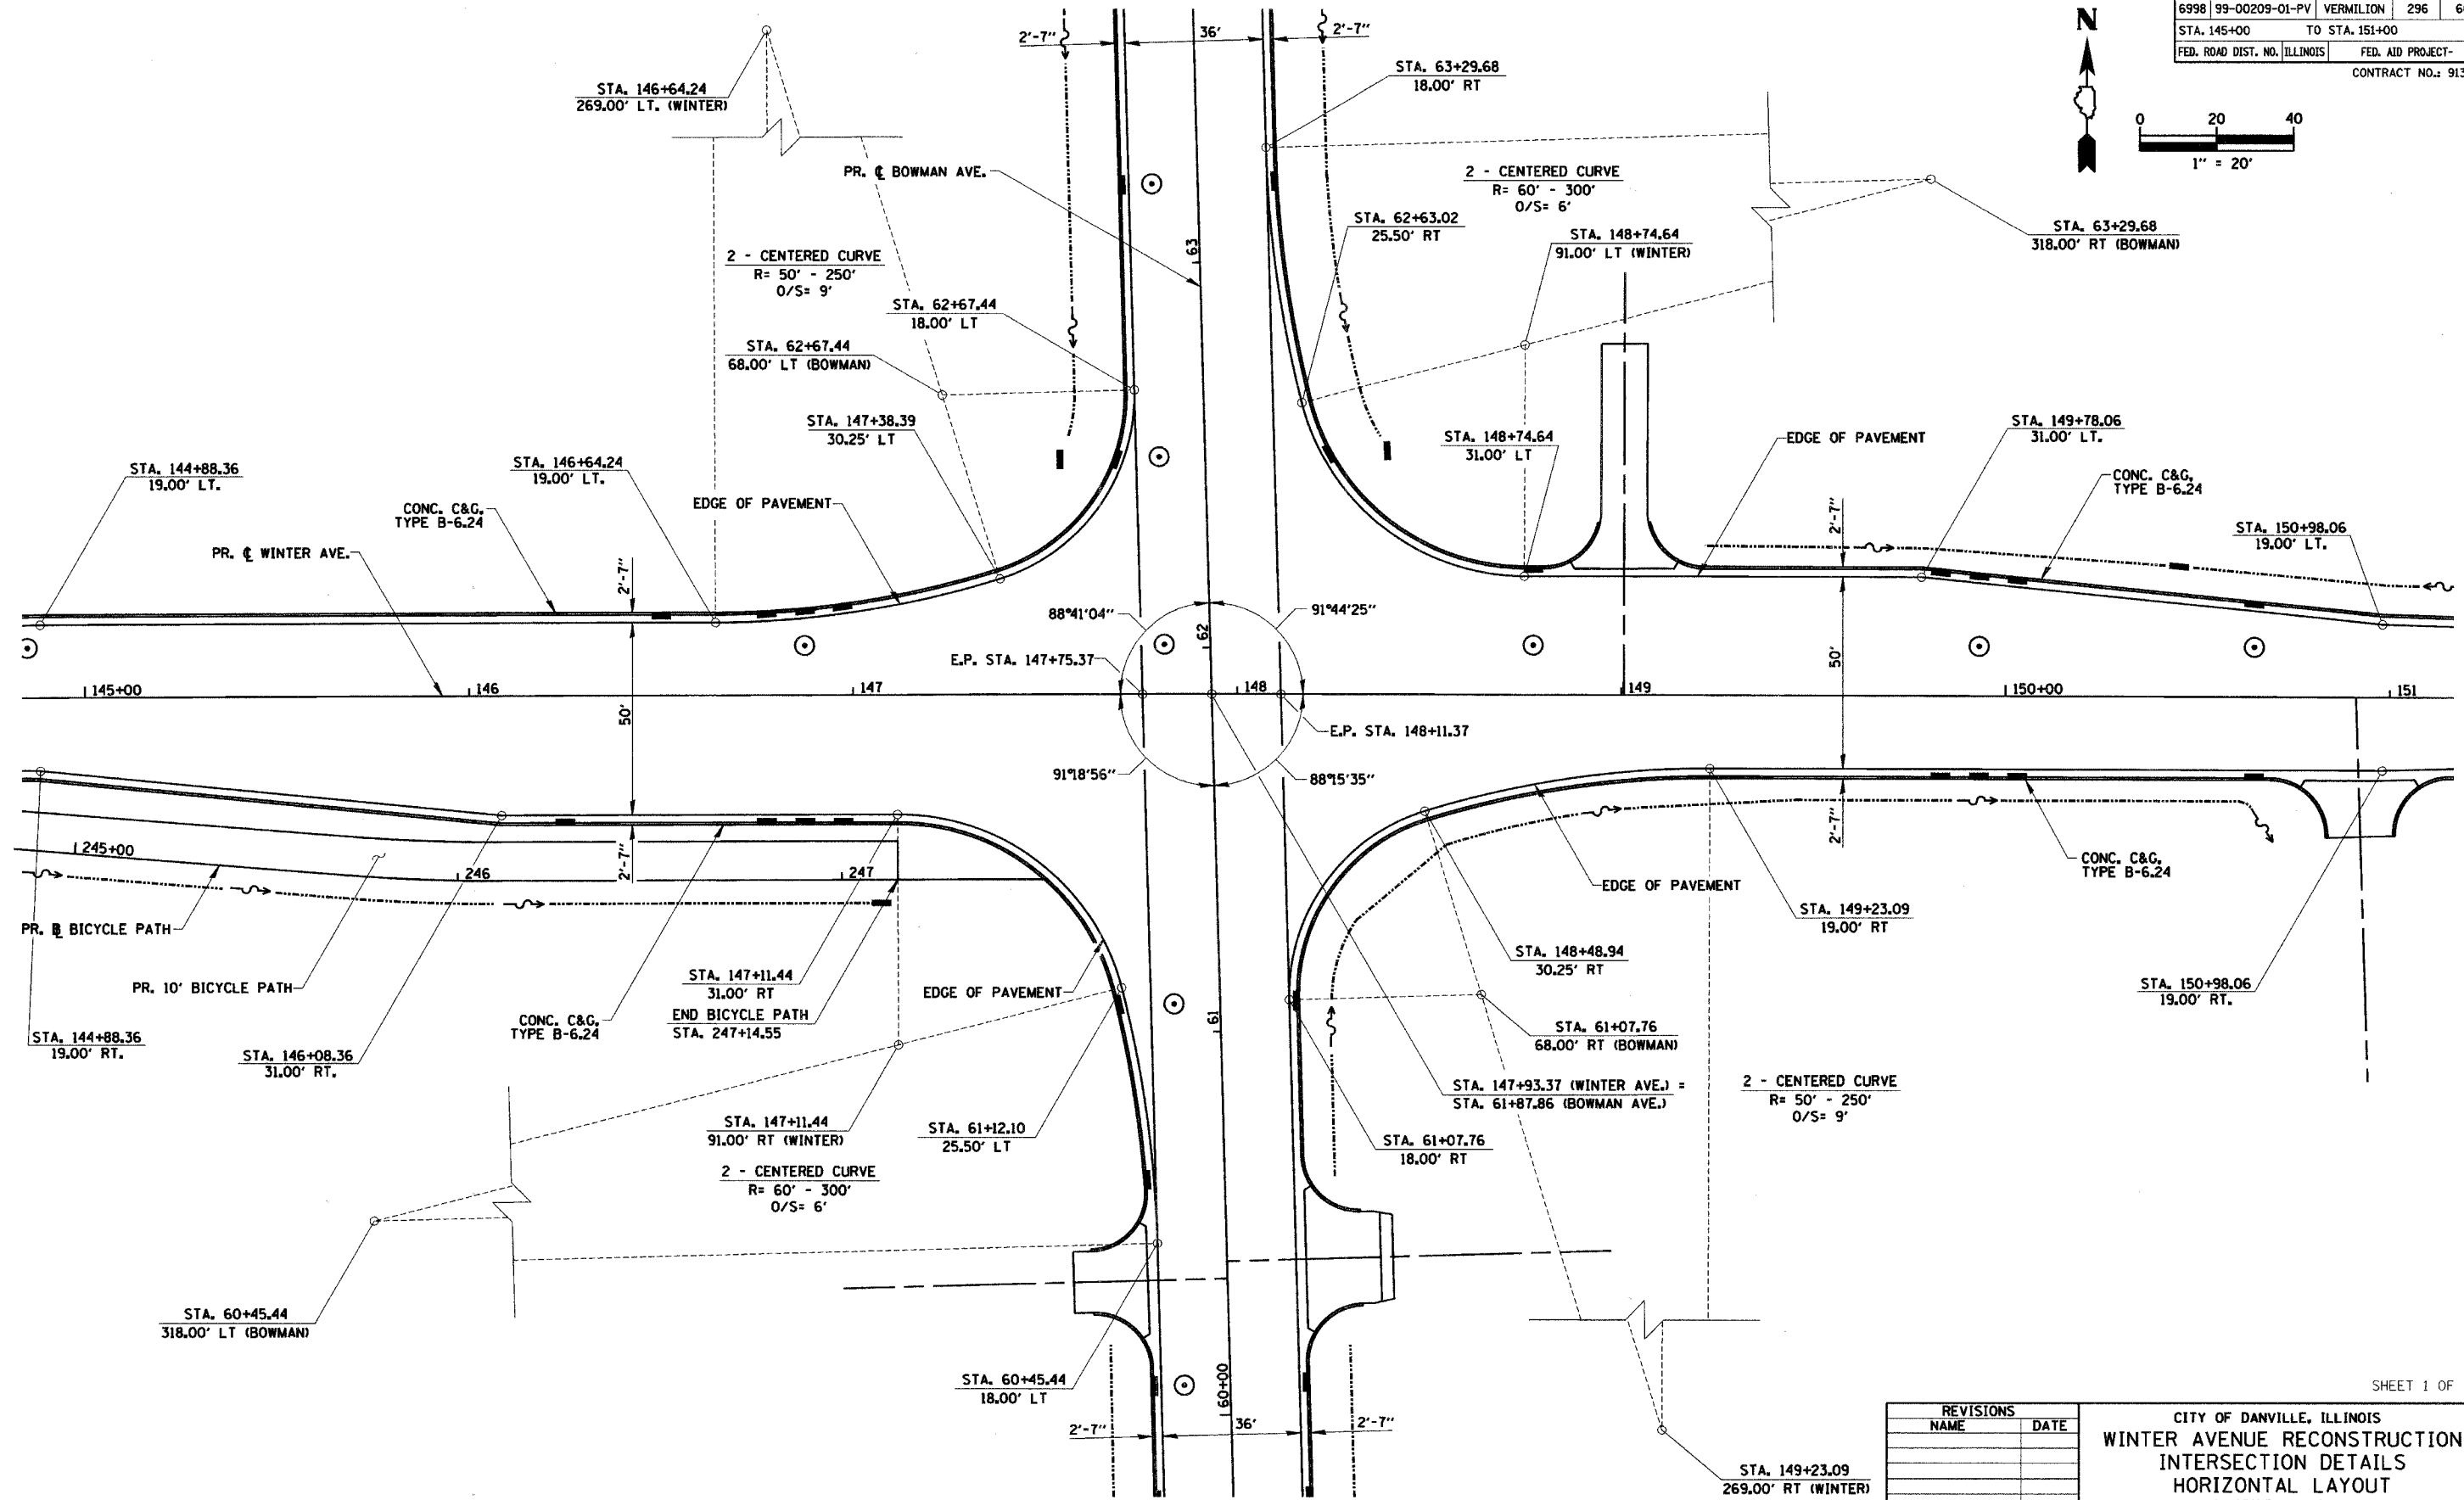

**PLAN VIEW**  
(SHOWING HORIZONTAL CONTROL)

REVISIONS	
NAME	DATE

CITY OF DANVILLE, ILLINOIS  
**WINTER AVENUE RECONSTRUCTION**  
**INTERSECTION DETAILS**  
**HORIZONTAL LAYOUT**  
**WINTER AVENUE**  
**AT BOWMAN AVENUE**

SCALE: 1" = 20'      DATE: 12/21/06  
 DRAWN BY: MLS      CHECKED BY: MBF