

TYPICAL APPLICATIONS OF PAVEMENT MARKINGS AND MARKERS


TYPICAL PAVEMENT MARKING LEGEND

- | | |
|---|----------------------|
| <ul style="list-style-type: none"> 1 100 (4) SKIP-DASH (YELLOW) 2 100 (4) SOLID (YELLOW) 3 300 (12) DIAGONAL (YELLOW) 4 100 (4) DOUBLE YELLOW (NARROW) 5 RESERVED 6 RESERVED 7 100 (4) SKIP-DASH (WHITE) 8 100 (4) SOLID (WHITE) 9 300 (12) DIAGONAL (WHITE) 10 150 (6) CROSS WALK (WHITE) 11 600 (24) STOP BAR (WHITE) 12 200 (8) SOLID (WHITE) 13 100 (4) LANE LINE EXTENSIONS (WHITE) 14 100 (4) PARKING (WHITE) |


 |
|---|----------------------|

TYPICAL PAVEMENT MARKERS LEGEND

- ◆ TWO-WAY AMBER MARKER
- ▶ ONE-WAY AMBER MARKER
- ▷ ONE-WAY CRYSTAL MARKER

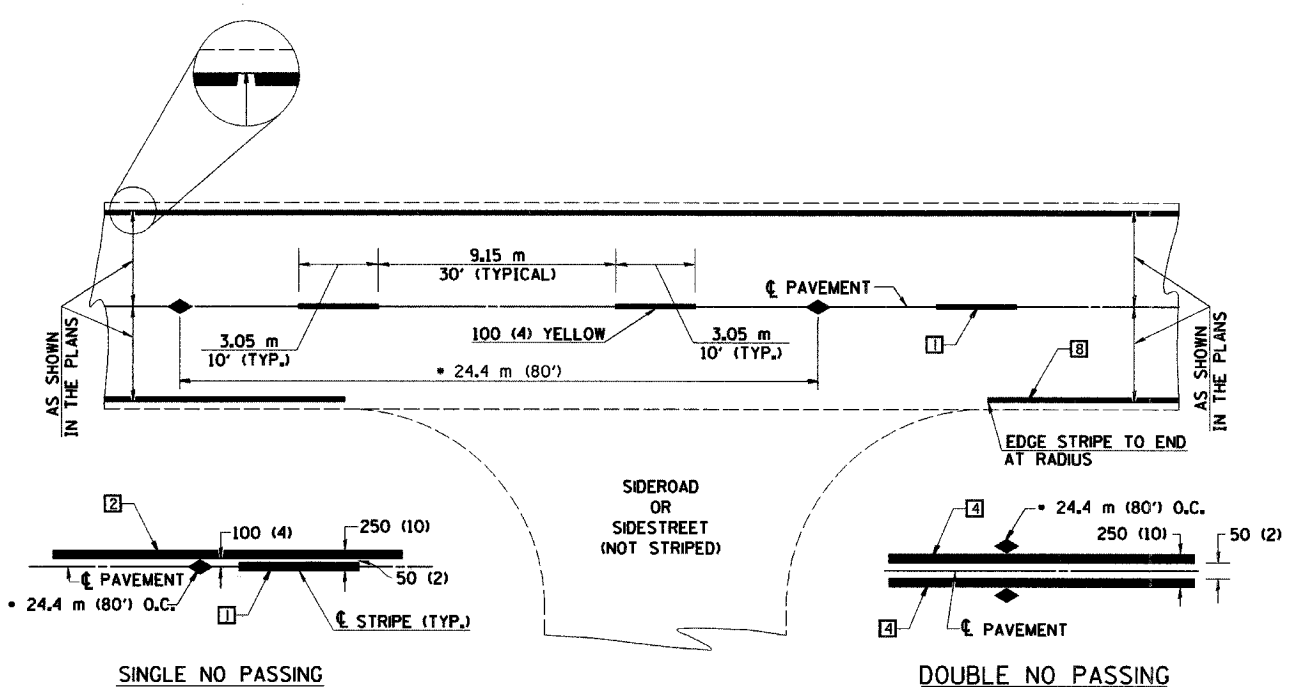

DETAIL OF LEFT TURN LANE

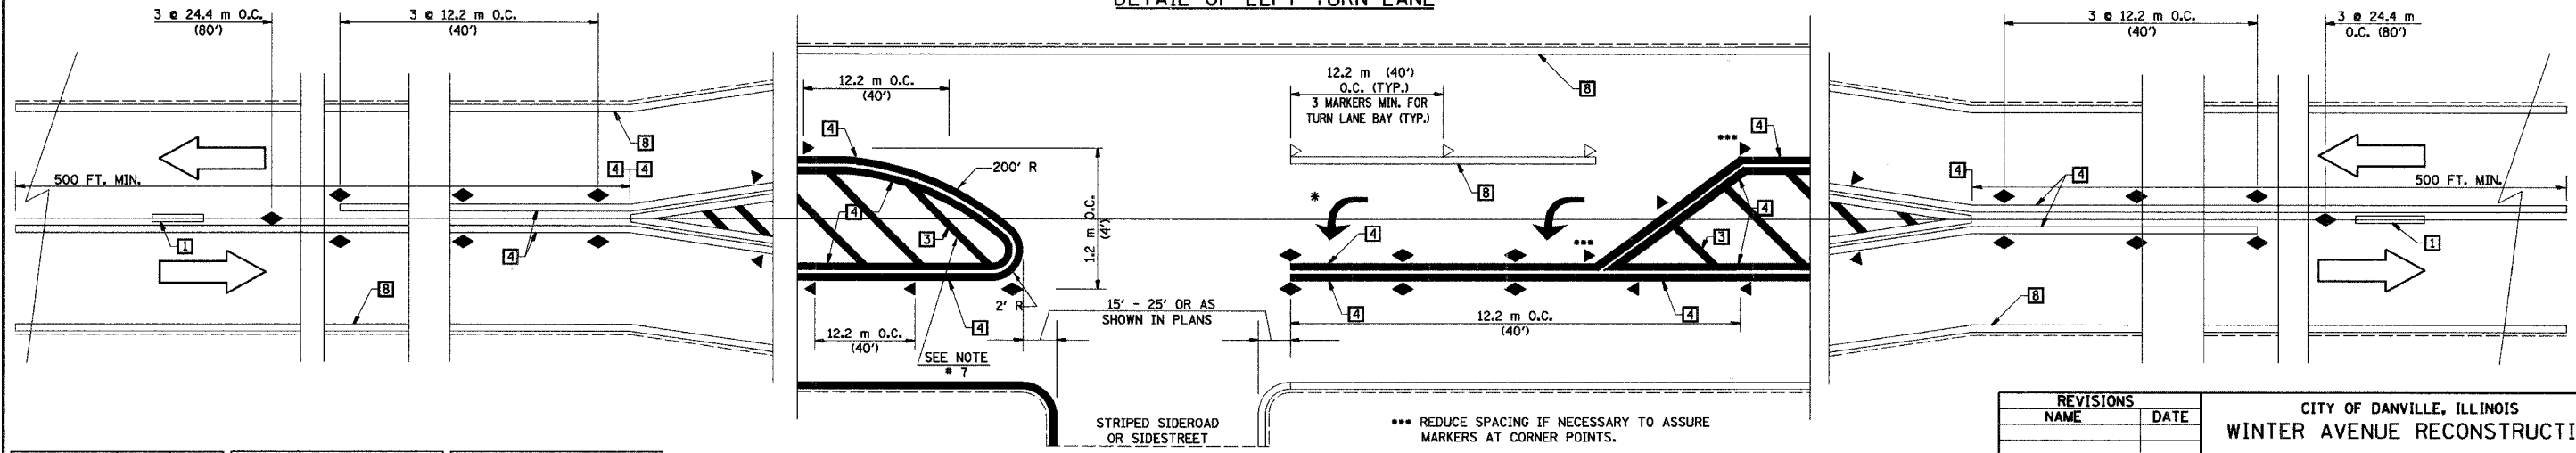

DESIGNED	NAME	DATE	REVISIONS		REVISIONS	
CHECKED	J.M.H.	5-85	NAME	DATE	NAME	DATE
CADD NO.	F.M.S.	6-85	J.M.H.	5-3-88	D.L.P.	8-96
	F-5.25		J.M.H.	10-88	D.L.P.	5-97
					D.L.P.	4-01
					GEOMETRICS	6-01
					K.A.G.	7-02

ALL DIMENSIONS ARE IN MILLIMETERS (INCHES) UNLESS OTHERWISE NOTED

REVISIONS	
NAME	DATE

CITY OF DANVILLE, ILLINOIS
WINTER AVENUE RECONSTRUCTION

IDOT DISTRICT 5
CADD DETAILS

SCALE: N/A DATE: 12/21/06
DRAWN BY: SRS CHECKED BY: MBF

PLAN	DATE
SURVEYED	BY
DESIGNED	DATE
CHECKED	DATE
CADD NO.	DATE