

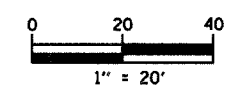


ALL PAVEMENT MARKINGS ARE THERMOPLASTIC UNLESS OTHERWISE NOTED

F.A.I. RTE.	SECTION	COUNTY	TOTAL SHEETS	SHEET NO.
6998	99-00209-01-PV	VERMILION	296	97
STA. 109+00		TO STA. 121+00		
FED. ROAD DIST. NO. ILLINOIS		FED. AID PROJECT-		
CONTRACT NO.: 91358				

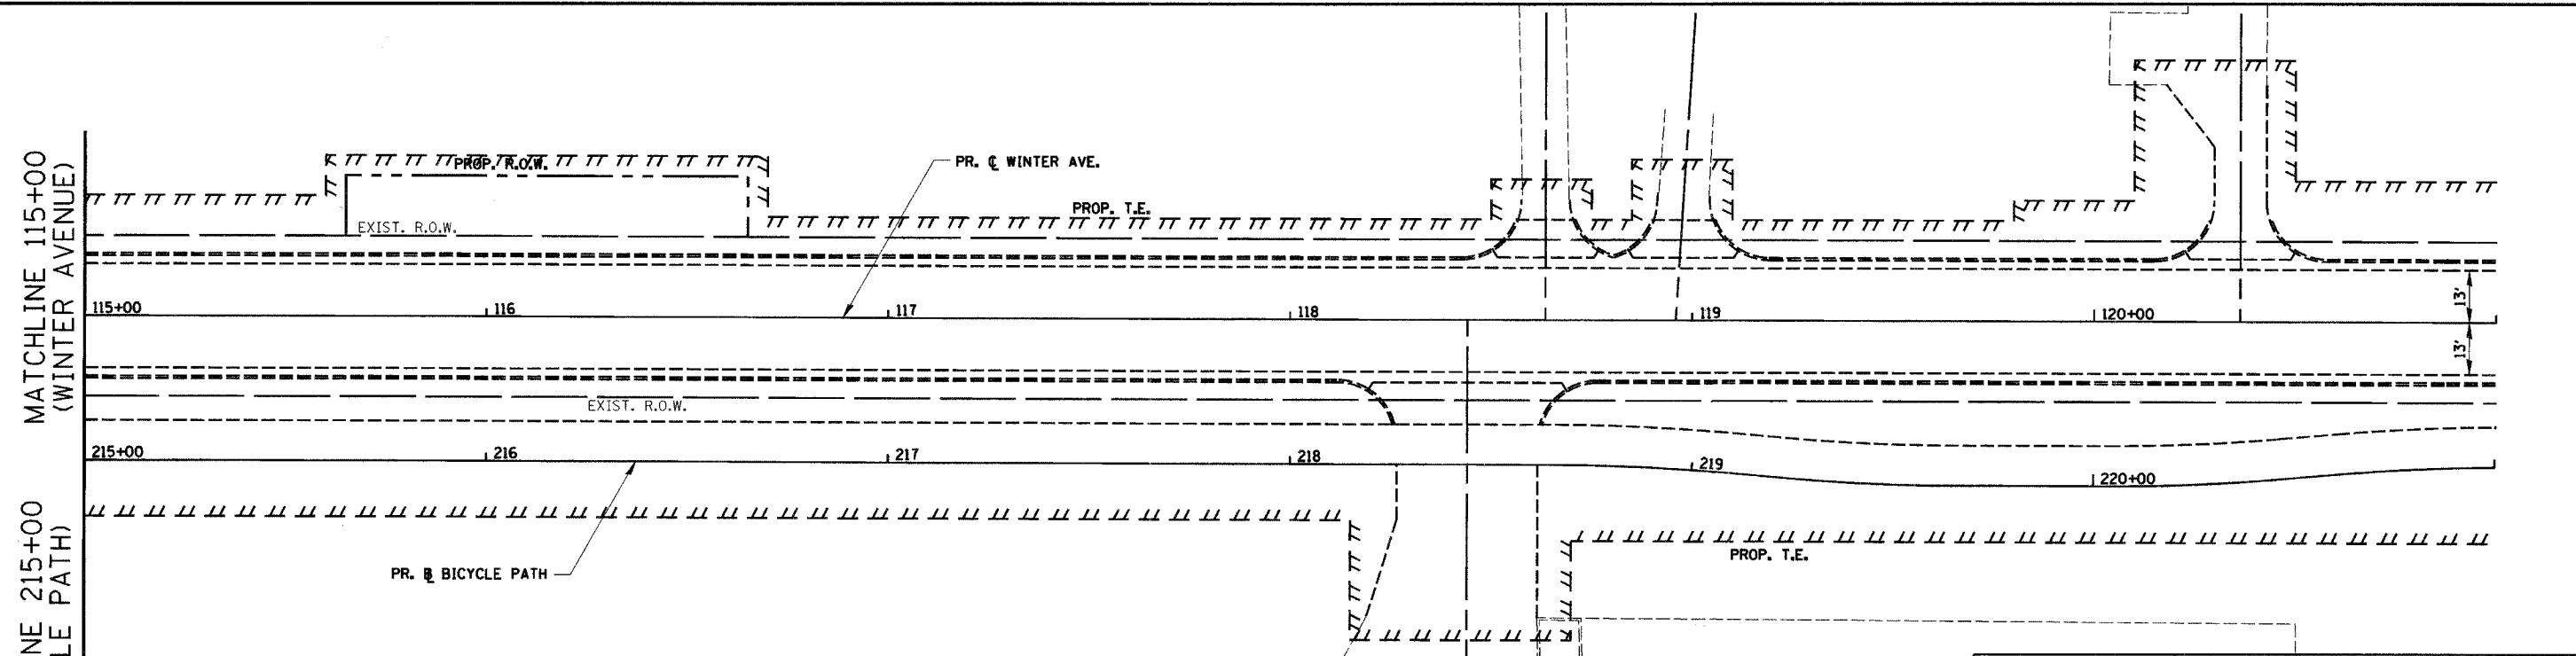

PLAN	DATE
REVISIONS	BY
NO.	
1	
2	
3	
4	
5	
6	
7	
8	
9	
10	

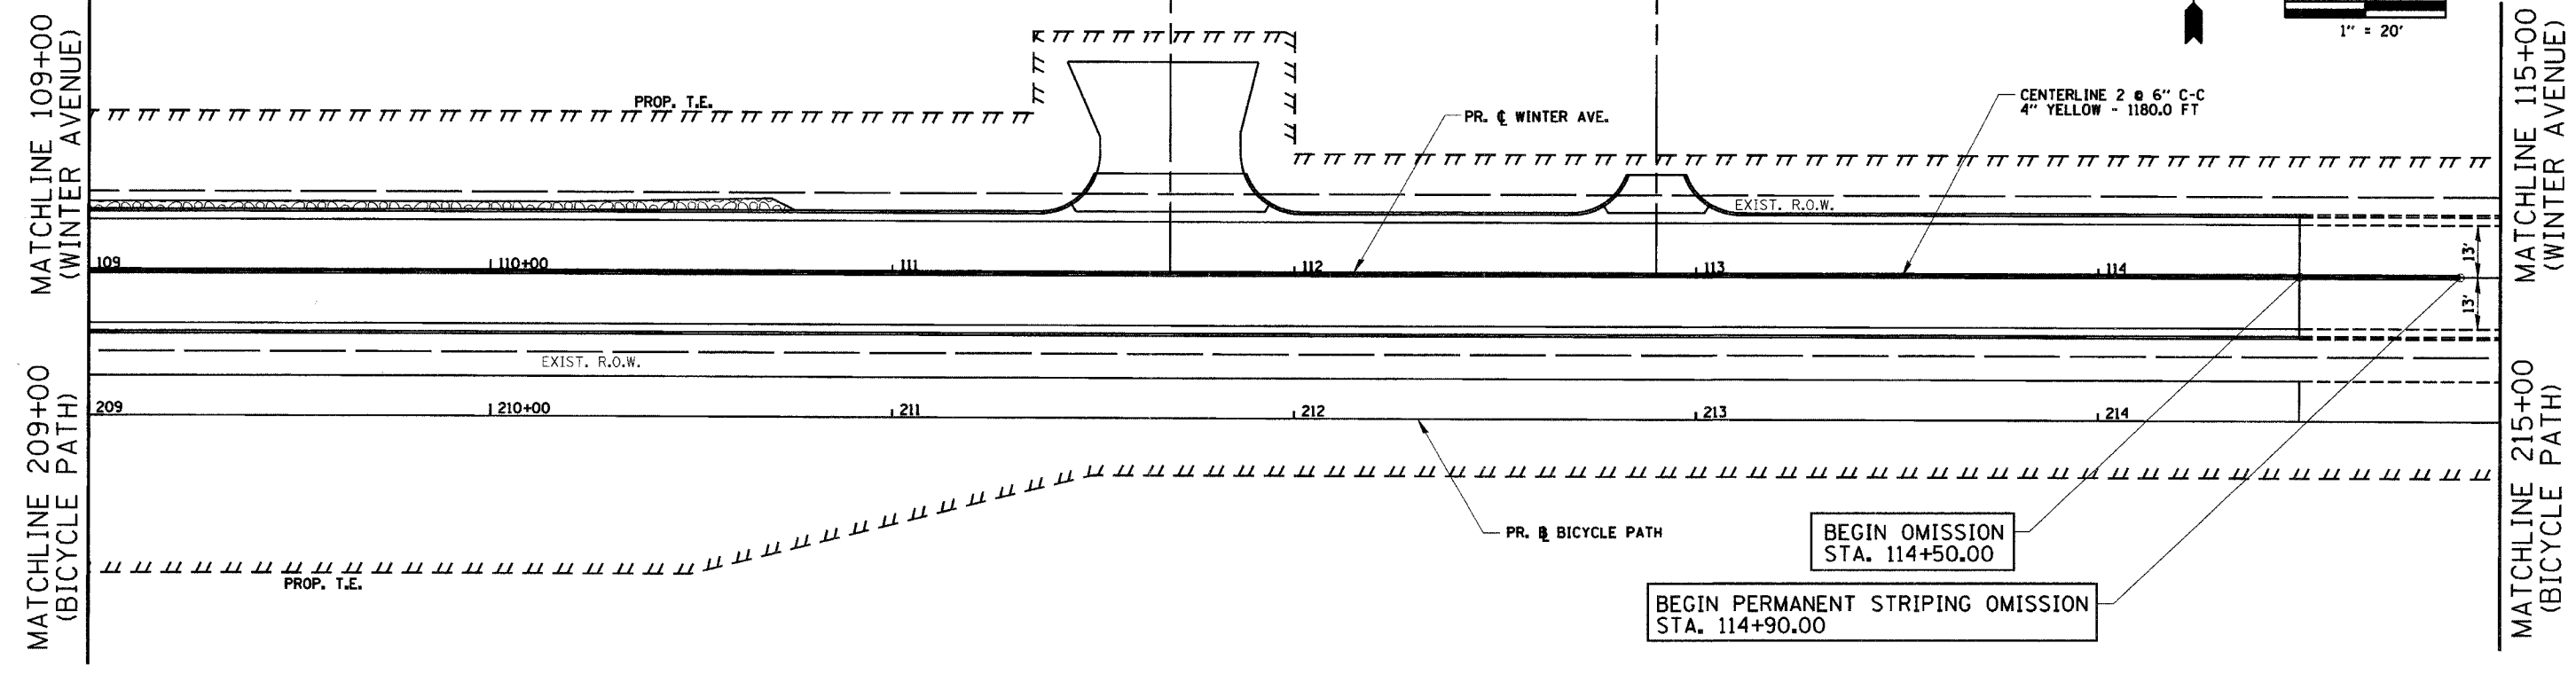

REVISIONS	
NAME	DATE

CITY OF DANVILLE, ILLINOIS  
 WINTER AVENUE RECONSTRUCTION  
 PROPOSED PAVEMENT MARKING PLAN  
 WINTER AVENUE/BICYCLE PATH  
 STA. 109+00 TO STA. 121+00

SCALE: 1" = 20'  
 DRAWN BY: NIL  
 DATE: 12/21/06  
 CHECKED BY: MBF