



ROUTE NO. WINTER AVE.	SECTION 99-00209-01-PV	COUNTY VERMILION	TOTAL SHEETS 296	SHEET NO. 113
FED. ROAD DIST. NO.		ILLINOIS PROJECT		


CONTRACT NO. 91358

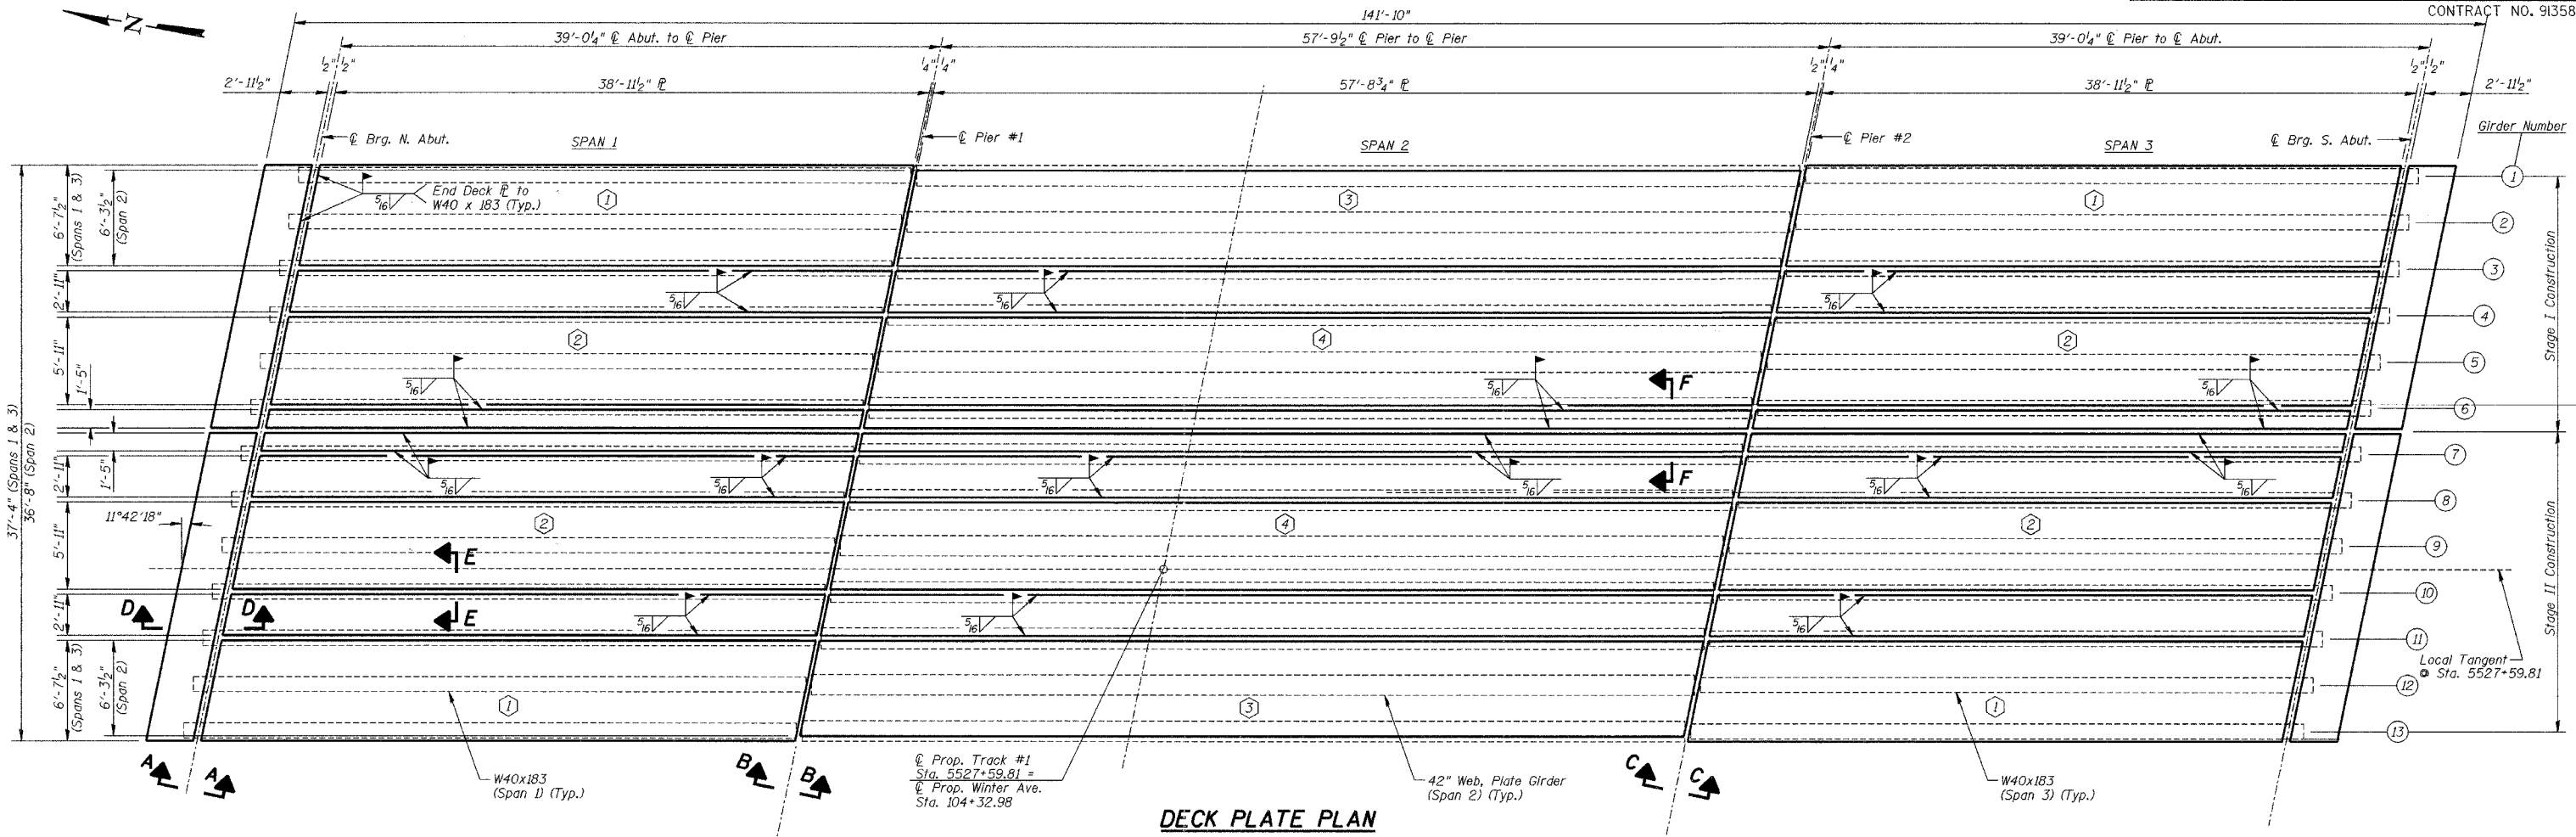


**DECK PLATE PLAN**

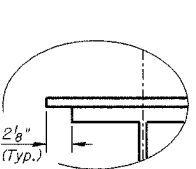


**DETAIL "A"**  
(SPANS 1 & 3)

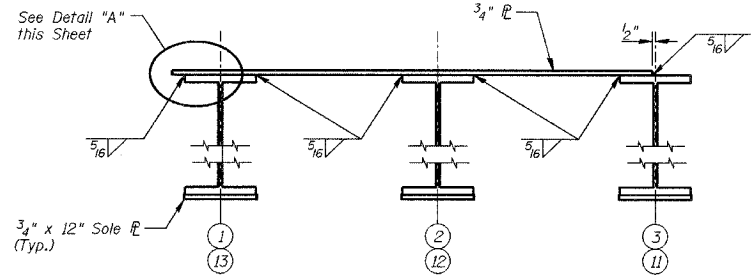


**SHOP ASSEMBLED UNIT 1**  
Total Weight of Unit = 34,980 lbs.

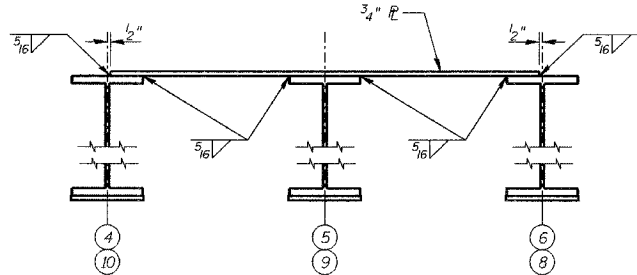


**SHOP ASSEMBLED UNIT 2**  
Total Weight of Unit = 34,120 lbs.

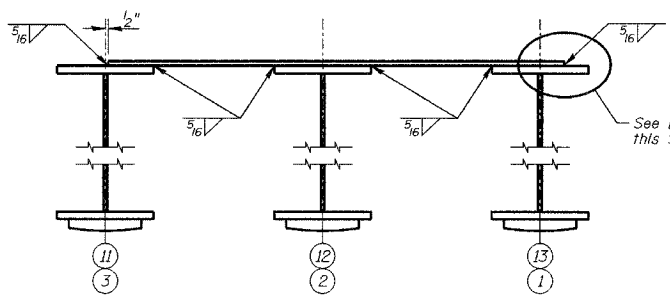

**SHOP ASSEMBLED UNIT 3**  
Total Weight of Unit = 70,750 lbs.

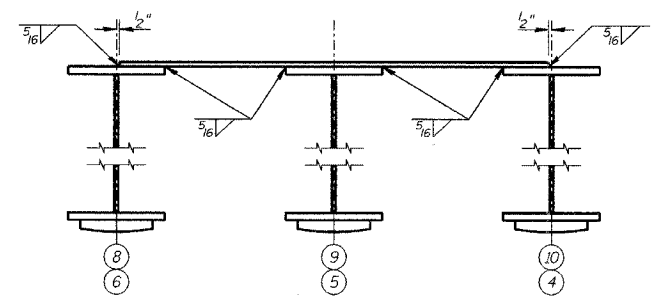

**SHOP ASSEMBLED UNIT 4**  
Total Weight of Unit = 70,190 lbs.

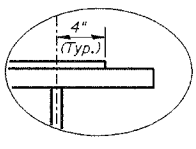

**DETAIL "B"**  
(SPAN 2)

**Notes**

- Deck plates shall be A709 Gr. 50.
- See sheet 10 for sections A-A, B-B, C-C, D-D, E-E and F-F.

SUPERSTRUCTURE DETAILS			
Date	Designed KWB	CSX TRANSPORTATION R.R. OVER WINTER AVE. MP OZA 12L6 SECTION 99-00209-01-PV CITY OF DANVILLE, IL VERMILION COUNTY STA. 5527+59.81 PROP. STR. NO. 092-6039	Sheet No.
Revisions	Drawn MLS		9
	Checked MJP		of 24
	Approved KWB		URS Job No. 36430866
Prepared by:	<b>URS</b> 345 East Ash Avenue, Suite B Decatur, IL 62526		