



ROUTE NO.	SECTION	COUNTY	TOTAL SHEETS	SHEET NO.
WINTER AVE.	99-00209-01-PV	VERMILION	296	126
FED. ROAD DIST. NO.	ILLINOIS PROJECT			


CONTRACT NO. 91358

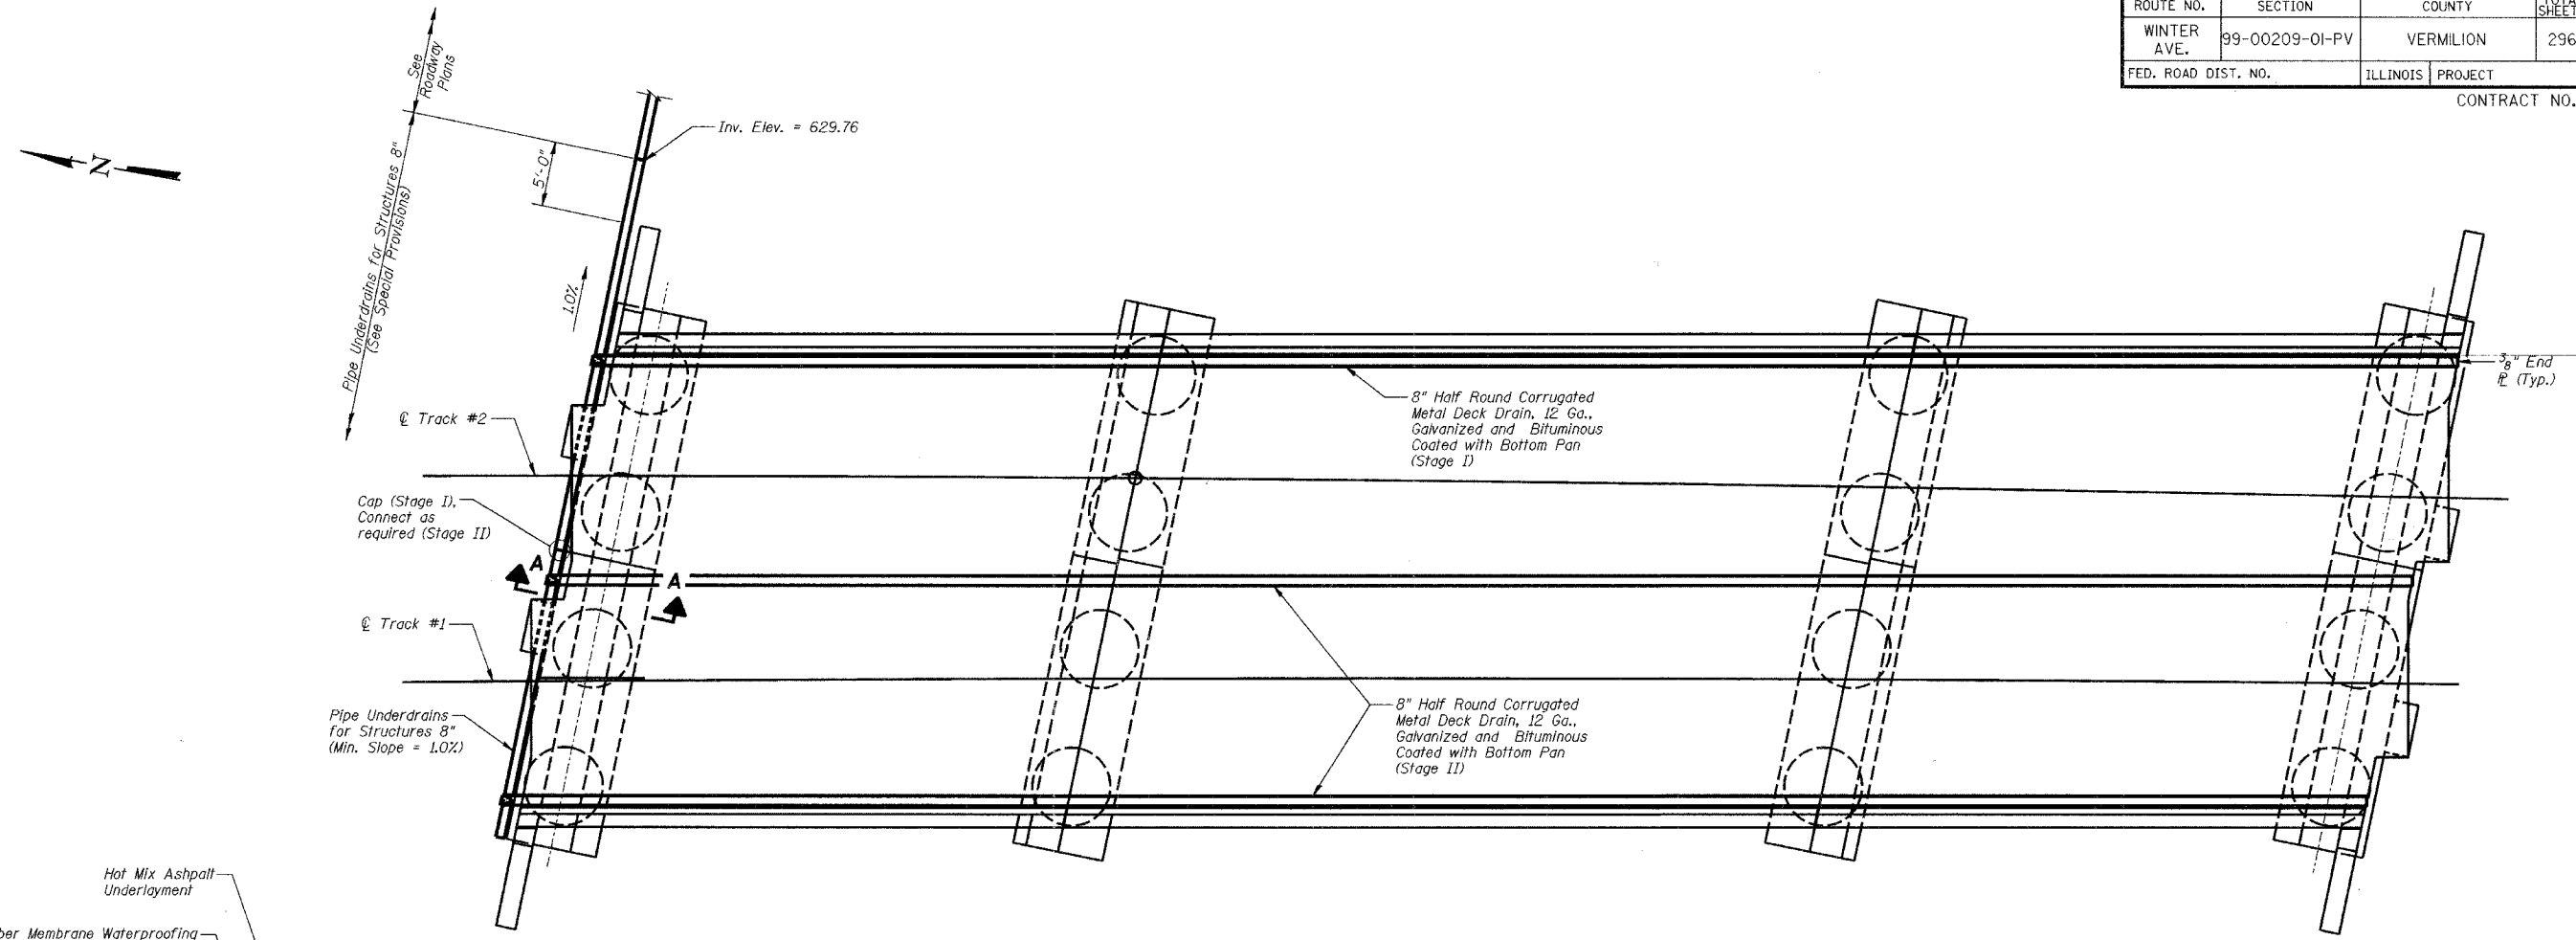

**PLAN**

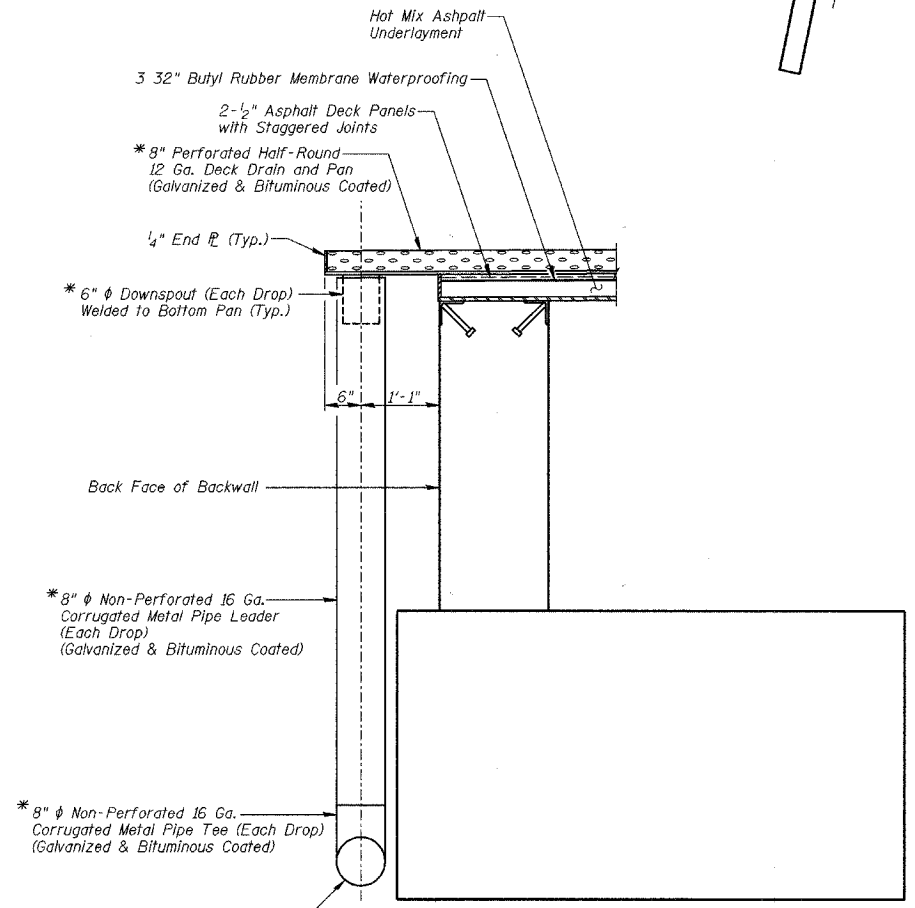

**SECTION A-A**

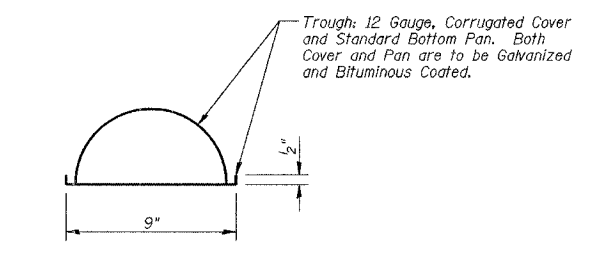

**DECK DRAIN DETAIL**

Pipe Underdrains for Structures 8" (See Special Provisions)

\*These Items included in the cost of Bridge Drainage System (Lump Sum)

DRAINAGE DETAILS			Sheet No.
Date	Designed MJP	CSX TRANSPORTATION R.R. OVER WINTER AVE. MP OZA 121.6 SECTION 99-00209-01-PV CITY OF DANVILLE, IL VERMILION COUNTY STA. 5527+59.81 PROP. STR. NO. 092-6039	22
Revisions	Drawn REZ		
	Checked KWB		
	Approved KWB		
Prepared by:	<b>URS</b> 345 East Ash Avenue, Suite B Decatur, IL 62526		of 24 URS Job No. 36430866