

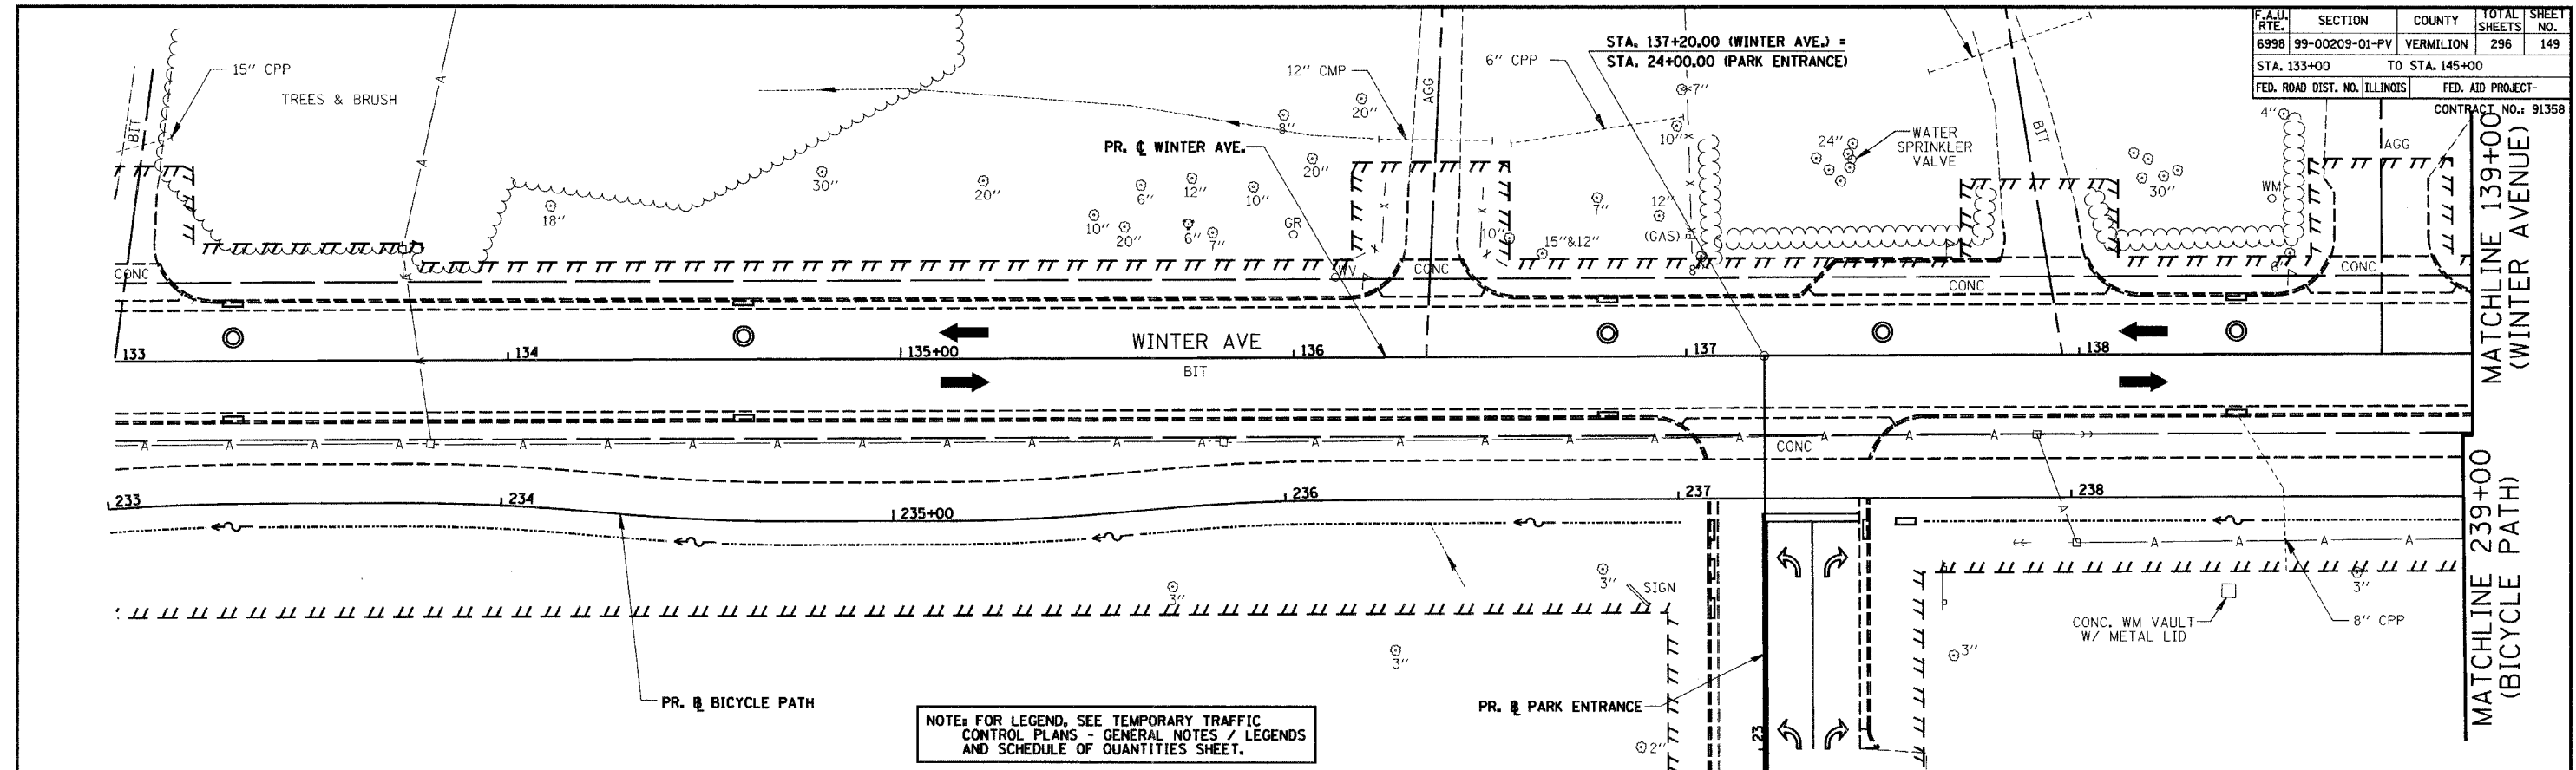


PLAN	DATE
SURVEYED	BY
PLOTTED	
CHECKED	
RT. OF WAY CHECKED	
CADD FILE NAME	
NO.	

F.A.U. RTE.	SECTION	COUNTY	TOTAL SHEETS	SHEET NO.
6998	99-00209-01-PV	VERMILION	296	149
STA. 133+00		TO STA. 145+00		
FED. ROAD DIST. NO. ILLINOIS		FED. AID PROJECT-		
CONTRACT NO.: 91358				

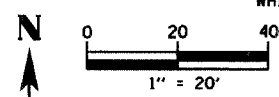

NOTE: FOR LEGEND, SEE TEMPORARY TRAFFIC CONTROL PLANS - GENERAL NOTES / LEGENDS AND SCHEDULE OF QUANTITIES SHEET.

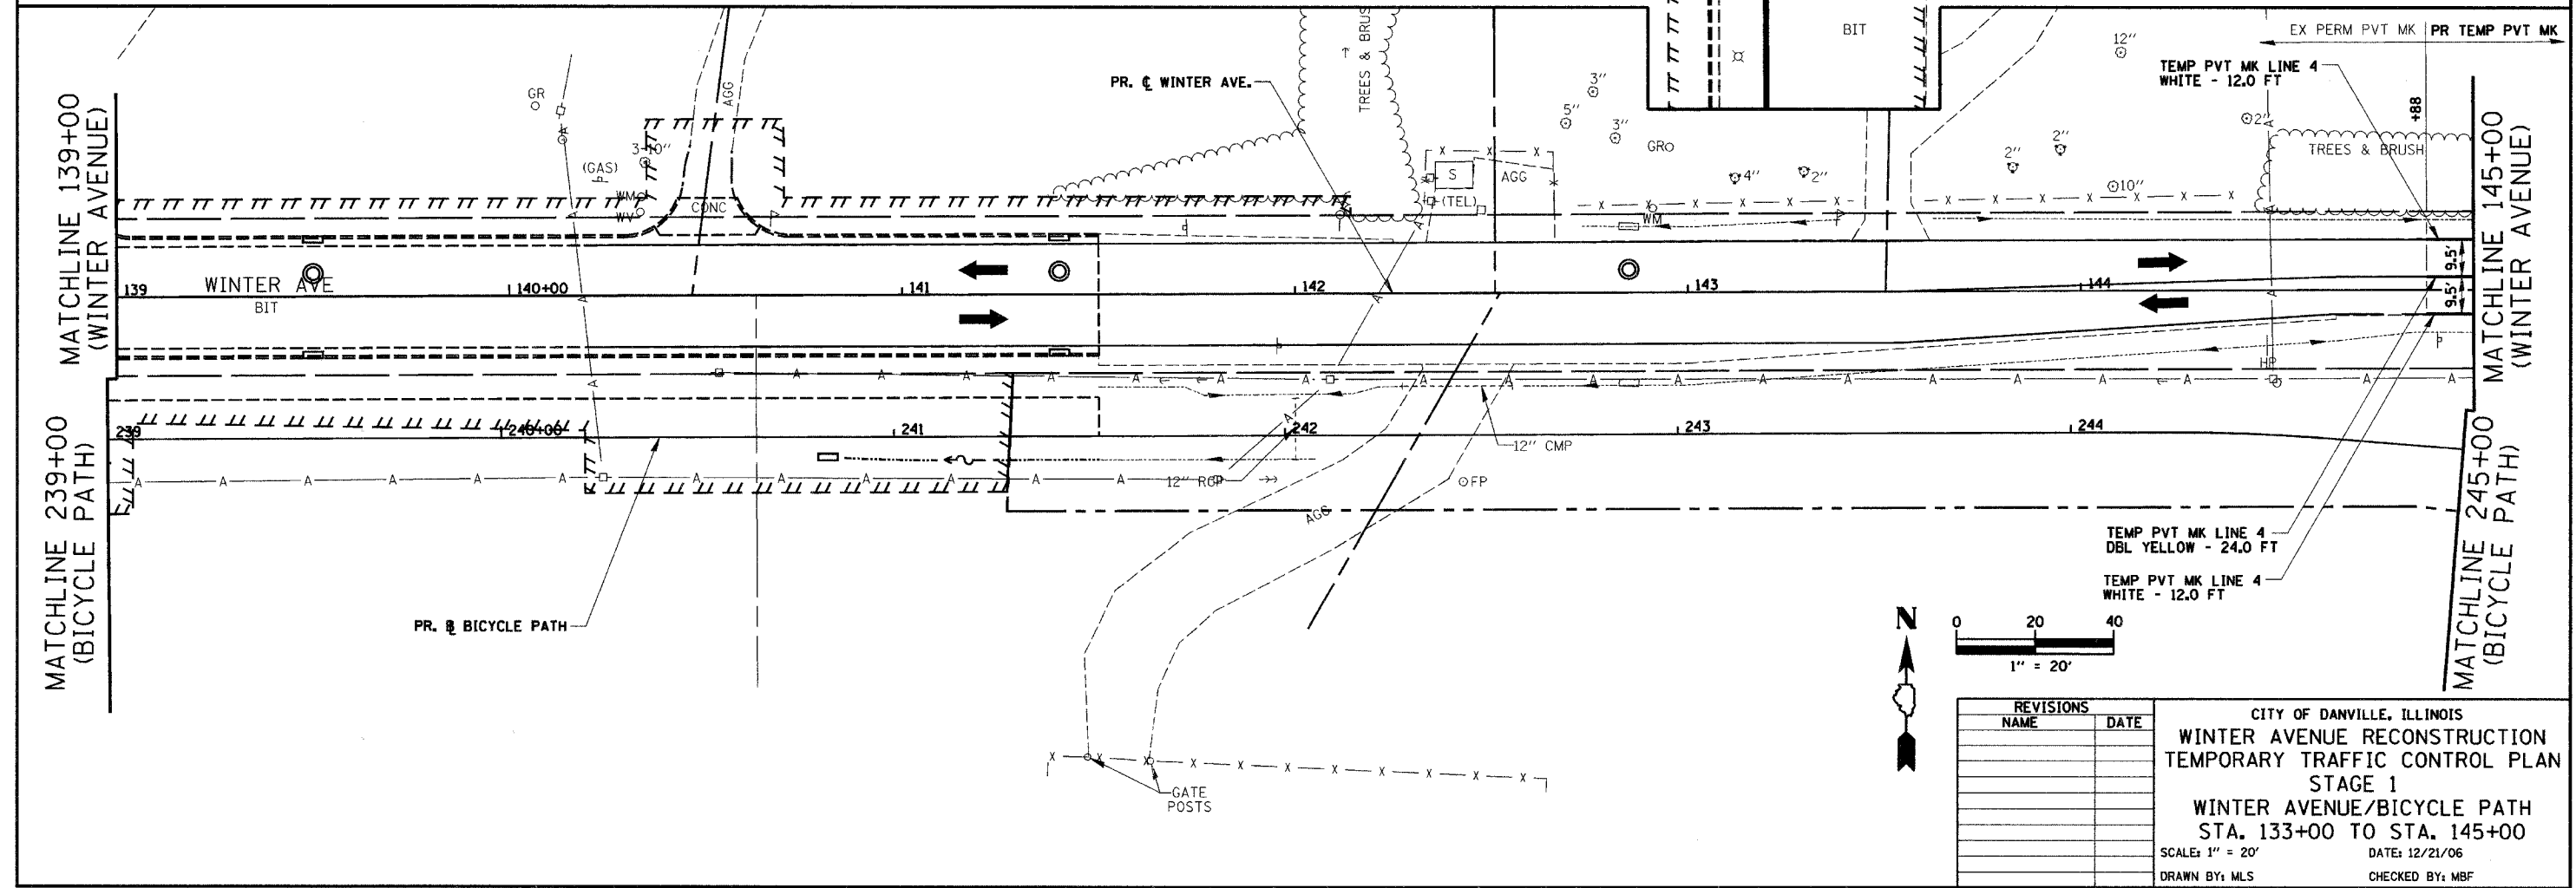

REVISIONS	
NAME	DATE

CITY OF DANVILLE, ILLINOIS  
**WINTER AVENUE RECONSTRUCTION**  
**TEMPORARY TRAFFIC CONTROL PLAN**  
**STAGE 1**  
**WINTER AVENUE/BICYCLE PATH**  
**STA. 133+00 TO STA. 145+00**  
 SCALE: 1" = 20'      DATE: 12/21/06  
 DRAWN BY: MLS      CHECKED BY: MBF