
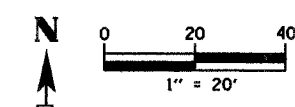
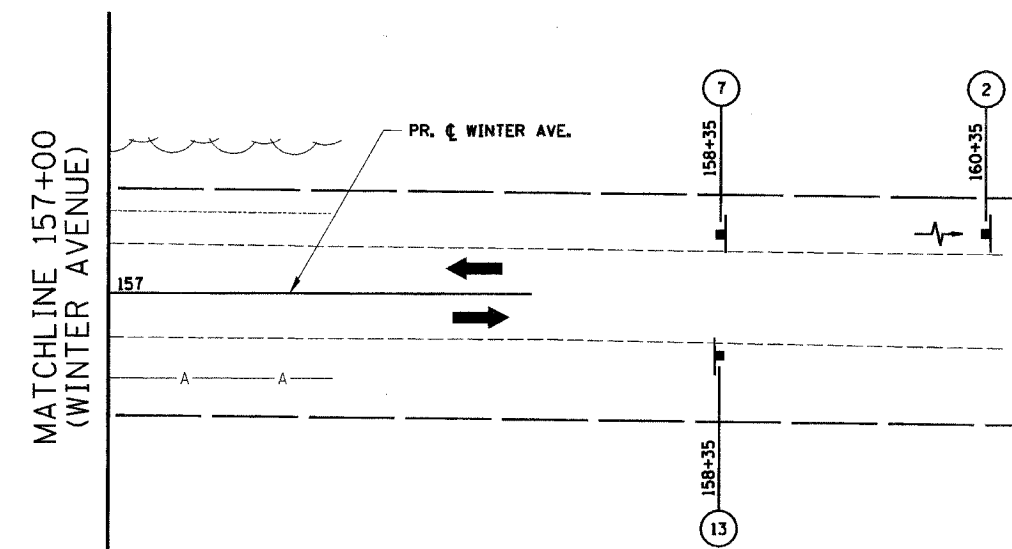


F.A.I.I. RTE.	SECTION	COUNTY	TOTAL SHEETS	SHEET NO.
6998	99-00209-01-PV	VERMILION	296	151
STA. 151+00		TO STA. 157+00		
FED. ROAD DIST. NO. ILLINOIS		FED. AID PROJECT-		
CONTRACT NO.: 91358				

PLAN	SURVEYED	DATE
	FLOWN	
	NOTED	
	BY	
	NO. OF WAY CHECKED	
	CADD FILE NAME	
	NO.	

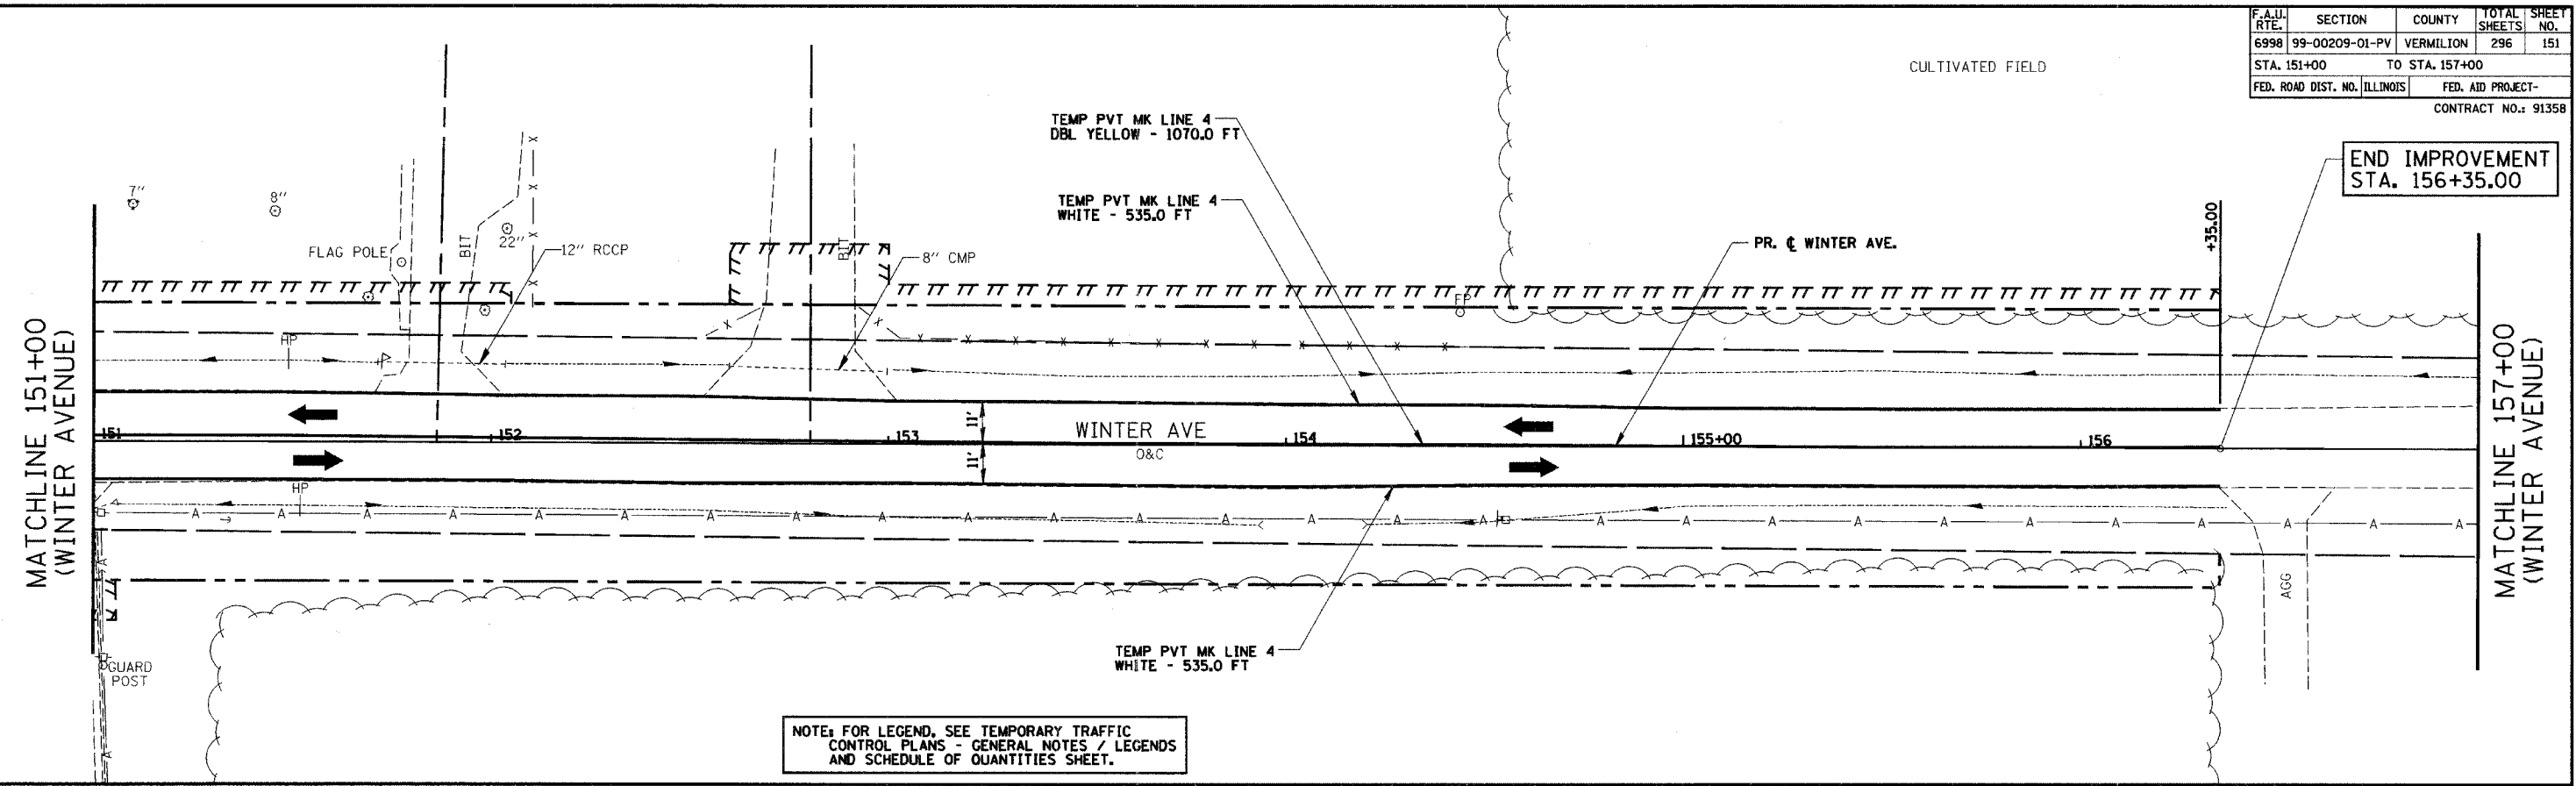

REVISIONS		DATE
NAME		

CITY OF DANVILLE, ILLINOIS  
**WINTER AVENUE RECONSTRUCTION**  
**TEMPORARY TRAFFIC CONTROL PLAN**  
**STAGE 1**  
**WINTER AVENUE/BICYCLE PATH**  
**STA. 151+00 TO STA. 157+00**

SCALE: 1" = 20'      DATE: 12/21/06  
DRAWN BY: MLS      CHECKED BY: MBF