
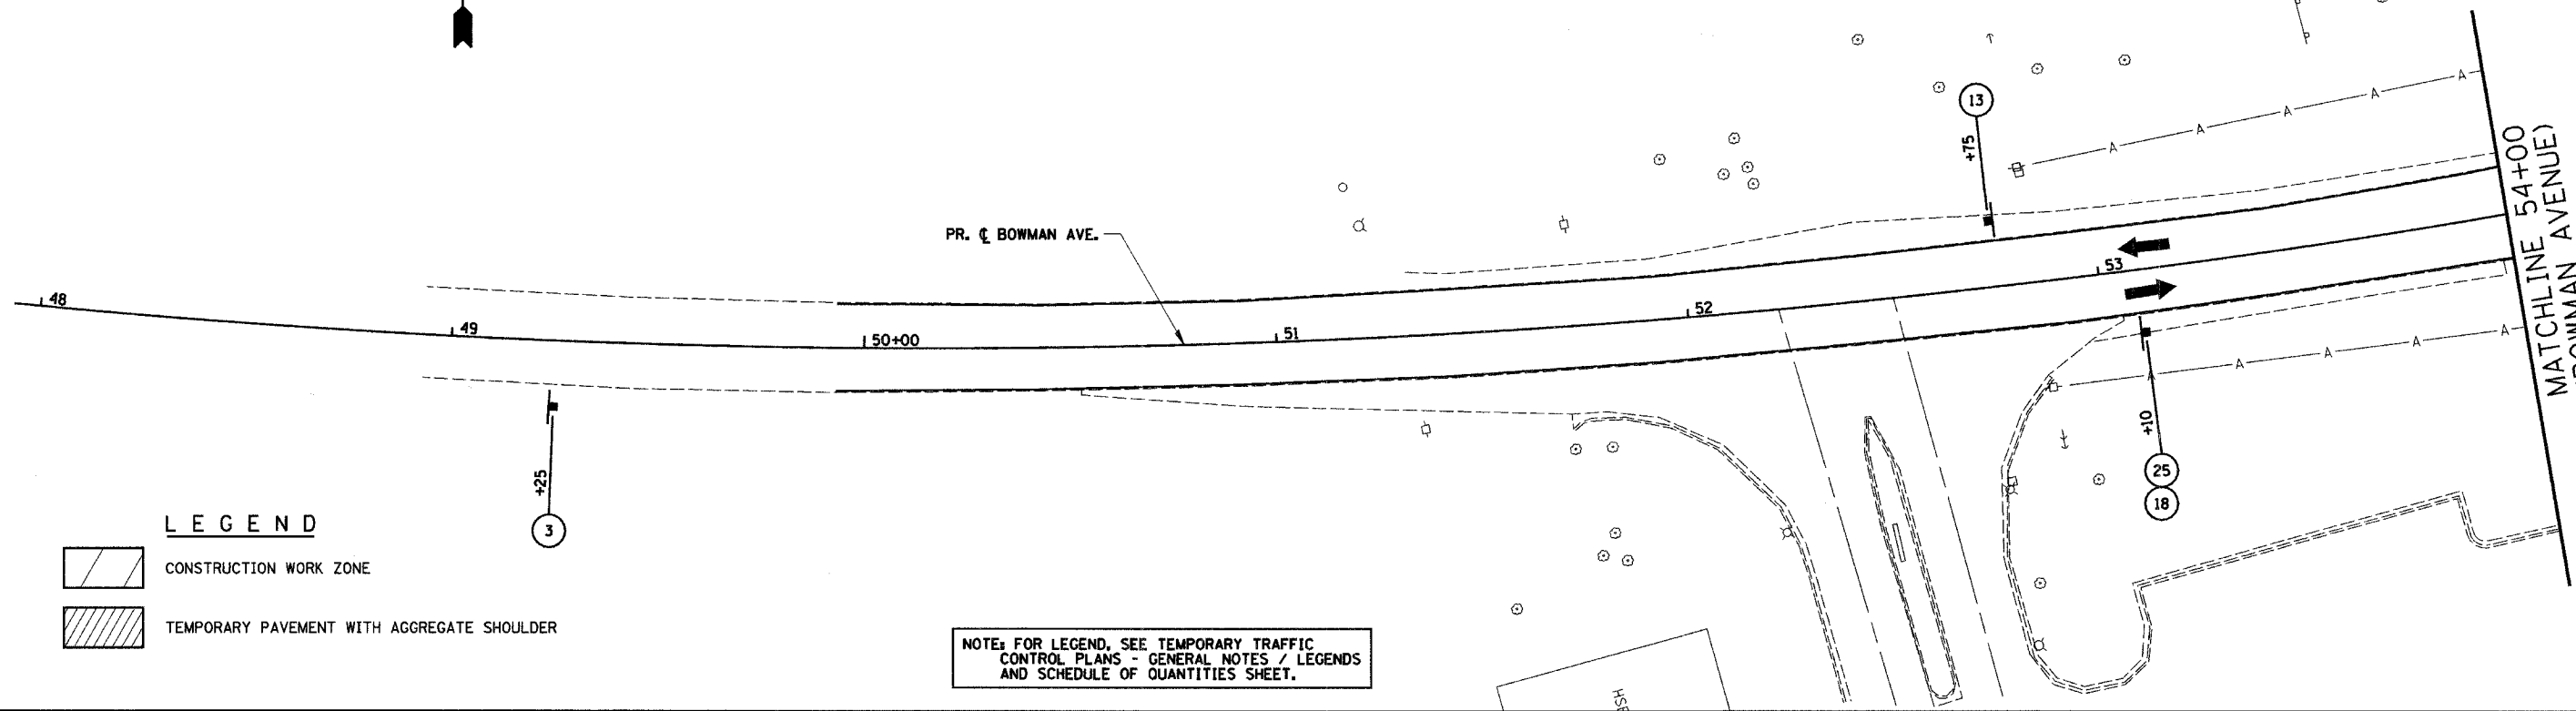



F.A.I.D. RTE.	SECTION	COUNTY	TOTAL SHEETS	SHEET NO.
6998	99-00209-01-PV	VERMILION	296	152
STA. 48+00		TO STA. 60+00		
FED. ROAD DIST. NO. ILLINOIS		FED. AID PROJECT-		
CONTRACT NO.: 91358				

PLAN	BY	DATE
SURVEYED		
PLANNED		
DESIGNED		
CHECKED		
REVISIONS		
NO.		

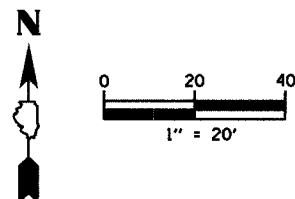

- LEGEND**
- CONSTRUCTION WORK ZONE
  - TEMPORARY PAVEMENT WITH AGGREGATE SHOULDER

NOTE: FOR LEGEND, SEE TEMPORARY TRAFFIC CONTROL PLANS - GENERAL NOTES / LEGENDS AND SCHEDULE OF QUANTITIES SHEET.

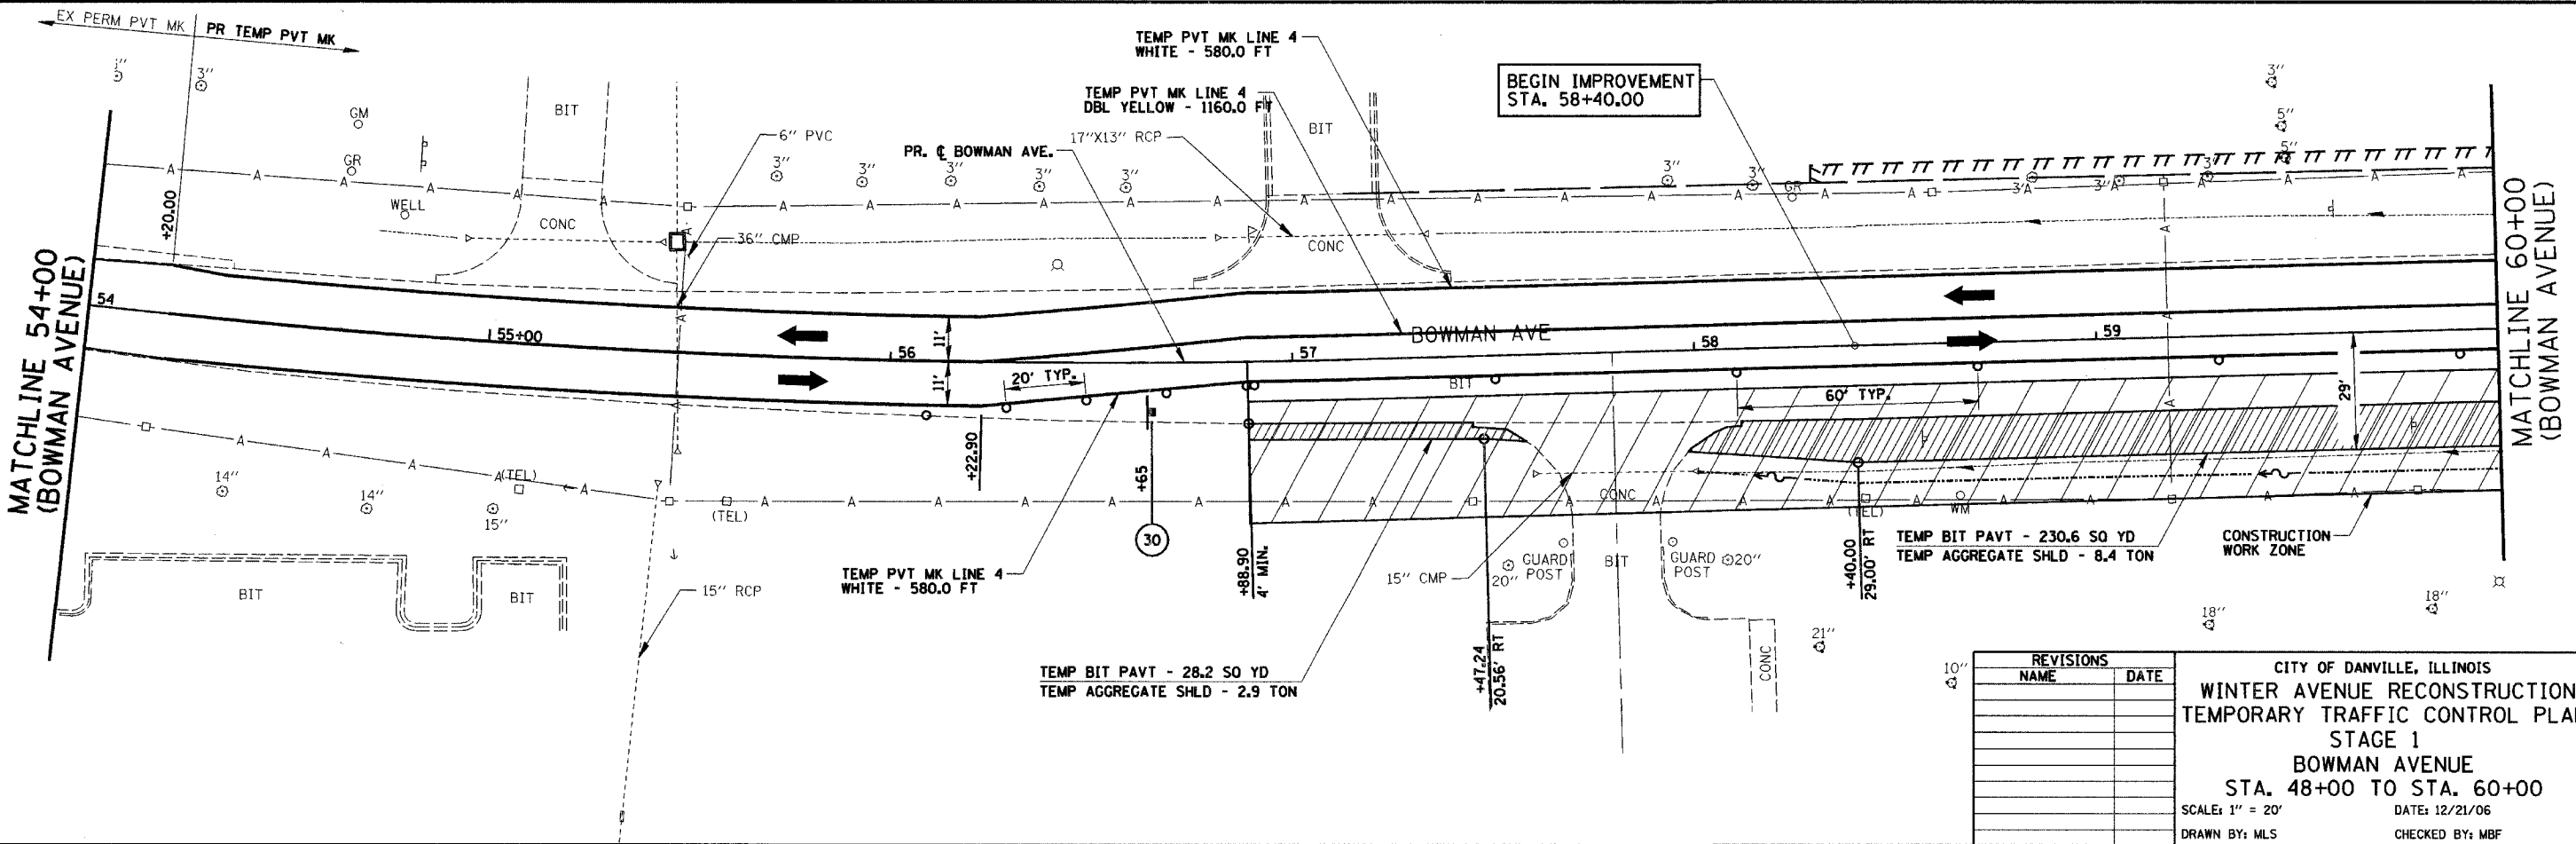

REVISIONS	
NAME	DATE

CITY OF DANVILLE, ILLINOIS  
**WINTER AVENUE RECONSTRUCTION**  
**TEMPORARY TRAFFIC CONTROL PLAN**  
**STAGE 1**  
**BOWMAN AVENUE**  
**STA. 48+00 TO STA. 60+00**  
 SCALE: 1" = 20'      DATE: 12/21/06  
 DRAWN BY: MLS      CHECKED BY: MBF