

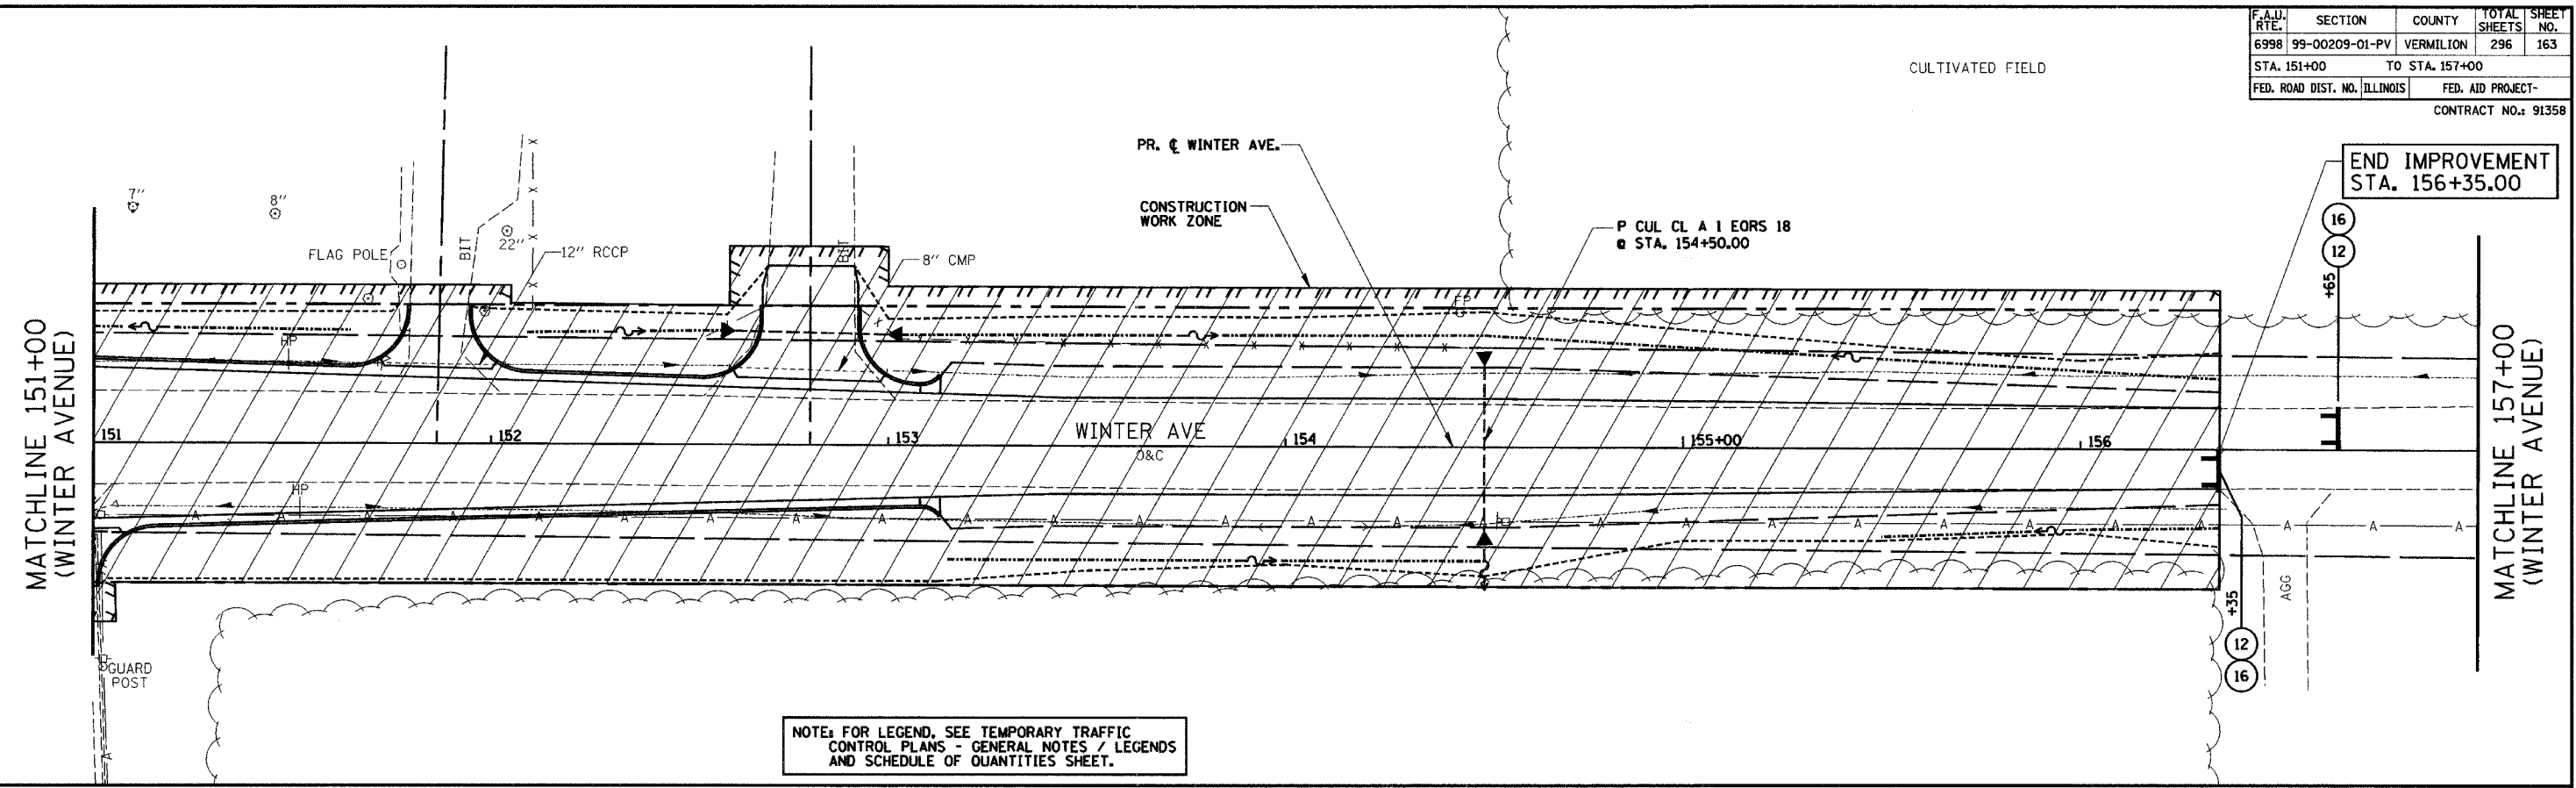


F.A.D. RTE.	SECTION	COUNTY	TOTAL SHEETS	SHEET NO.
6998	99-00209-01-PV	VERMILION	296	163
STA. 151+00		TO STA. 157+00		
FED. ROAD DIST. NO. ILLINOIS		FED. AID PROJECT-		
CONTRACT NO.: 91358				

PLAN	SURVEYED	BY	DATE
	PLANNED		
	DESIGNED		
	CHECKED		
	REVISIONS		
	NO. OF WAYS CHECKED		
	CADD FILE NAME		

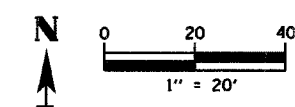

NOTE: FOR LEGEND, SEE TEMPORARY TRAFFIC CONTROL PLANS - GENERAL NOTES / LEGENDS AND SCHEDULE OF QUANTITIES SHEET.

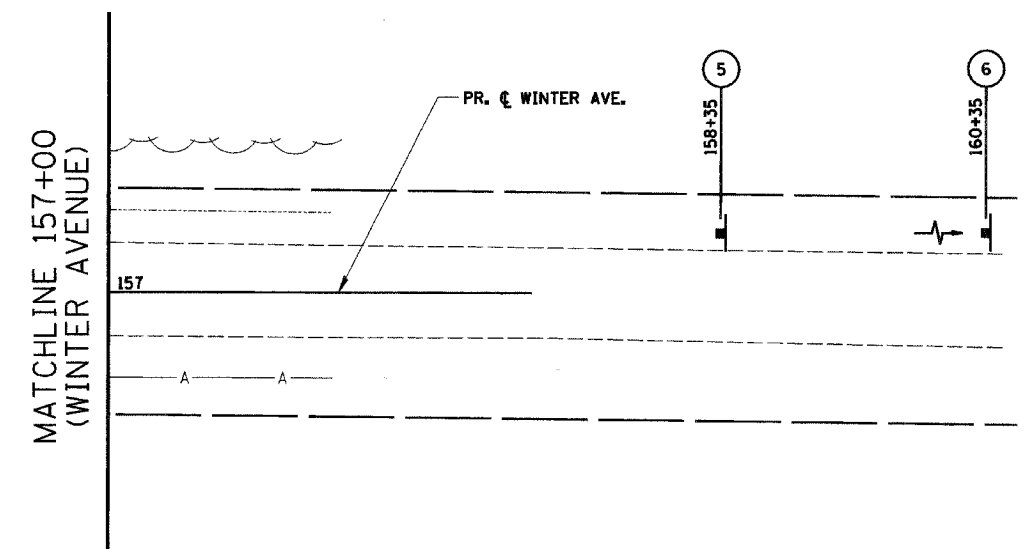

REVISIONS	
NAME	DATE

CITY OF DANVILLE, ILLINOIS

WINTER AVENUE RECONSTRUCTION

TEMPORARY TRAFFIC CONTROL PLAN

STAGE 3

WINTER AVENUE/BICYCLE PATH

STA. 151+00 TO STA. 157+00

SCALE: 1" = 20'

DATE: 12/21/06

DRAWN BY: MLS

CHECKED BY: MBF