



F.A.D. RTE.	SECTION	COUNTY	TOTAL SHEETS	SHEET NO.
6998	99-00209-01-PV	VERMILION	296	168
STA. #	TO STA. #		FED. AID PROJECT-	
			CONTRACT NO.: 91358	

\* WINTER AVENUE STA. 145+00 TO 151+00  
BOWMAN AVENUE STA. 60+00 TO 63+50

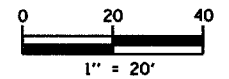

PLAN	DATE
SURVEY	BY
NOTED	
DESIGNED	
CHECKED	
FILE NAME	
NO.	

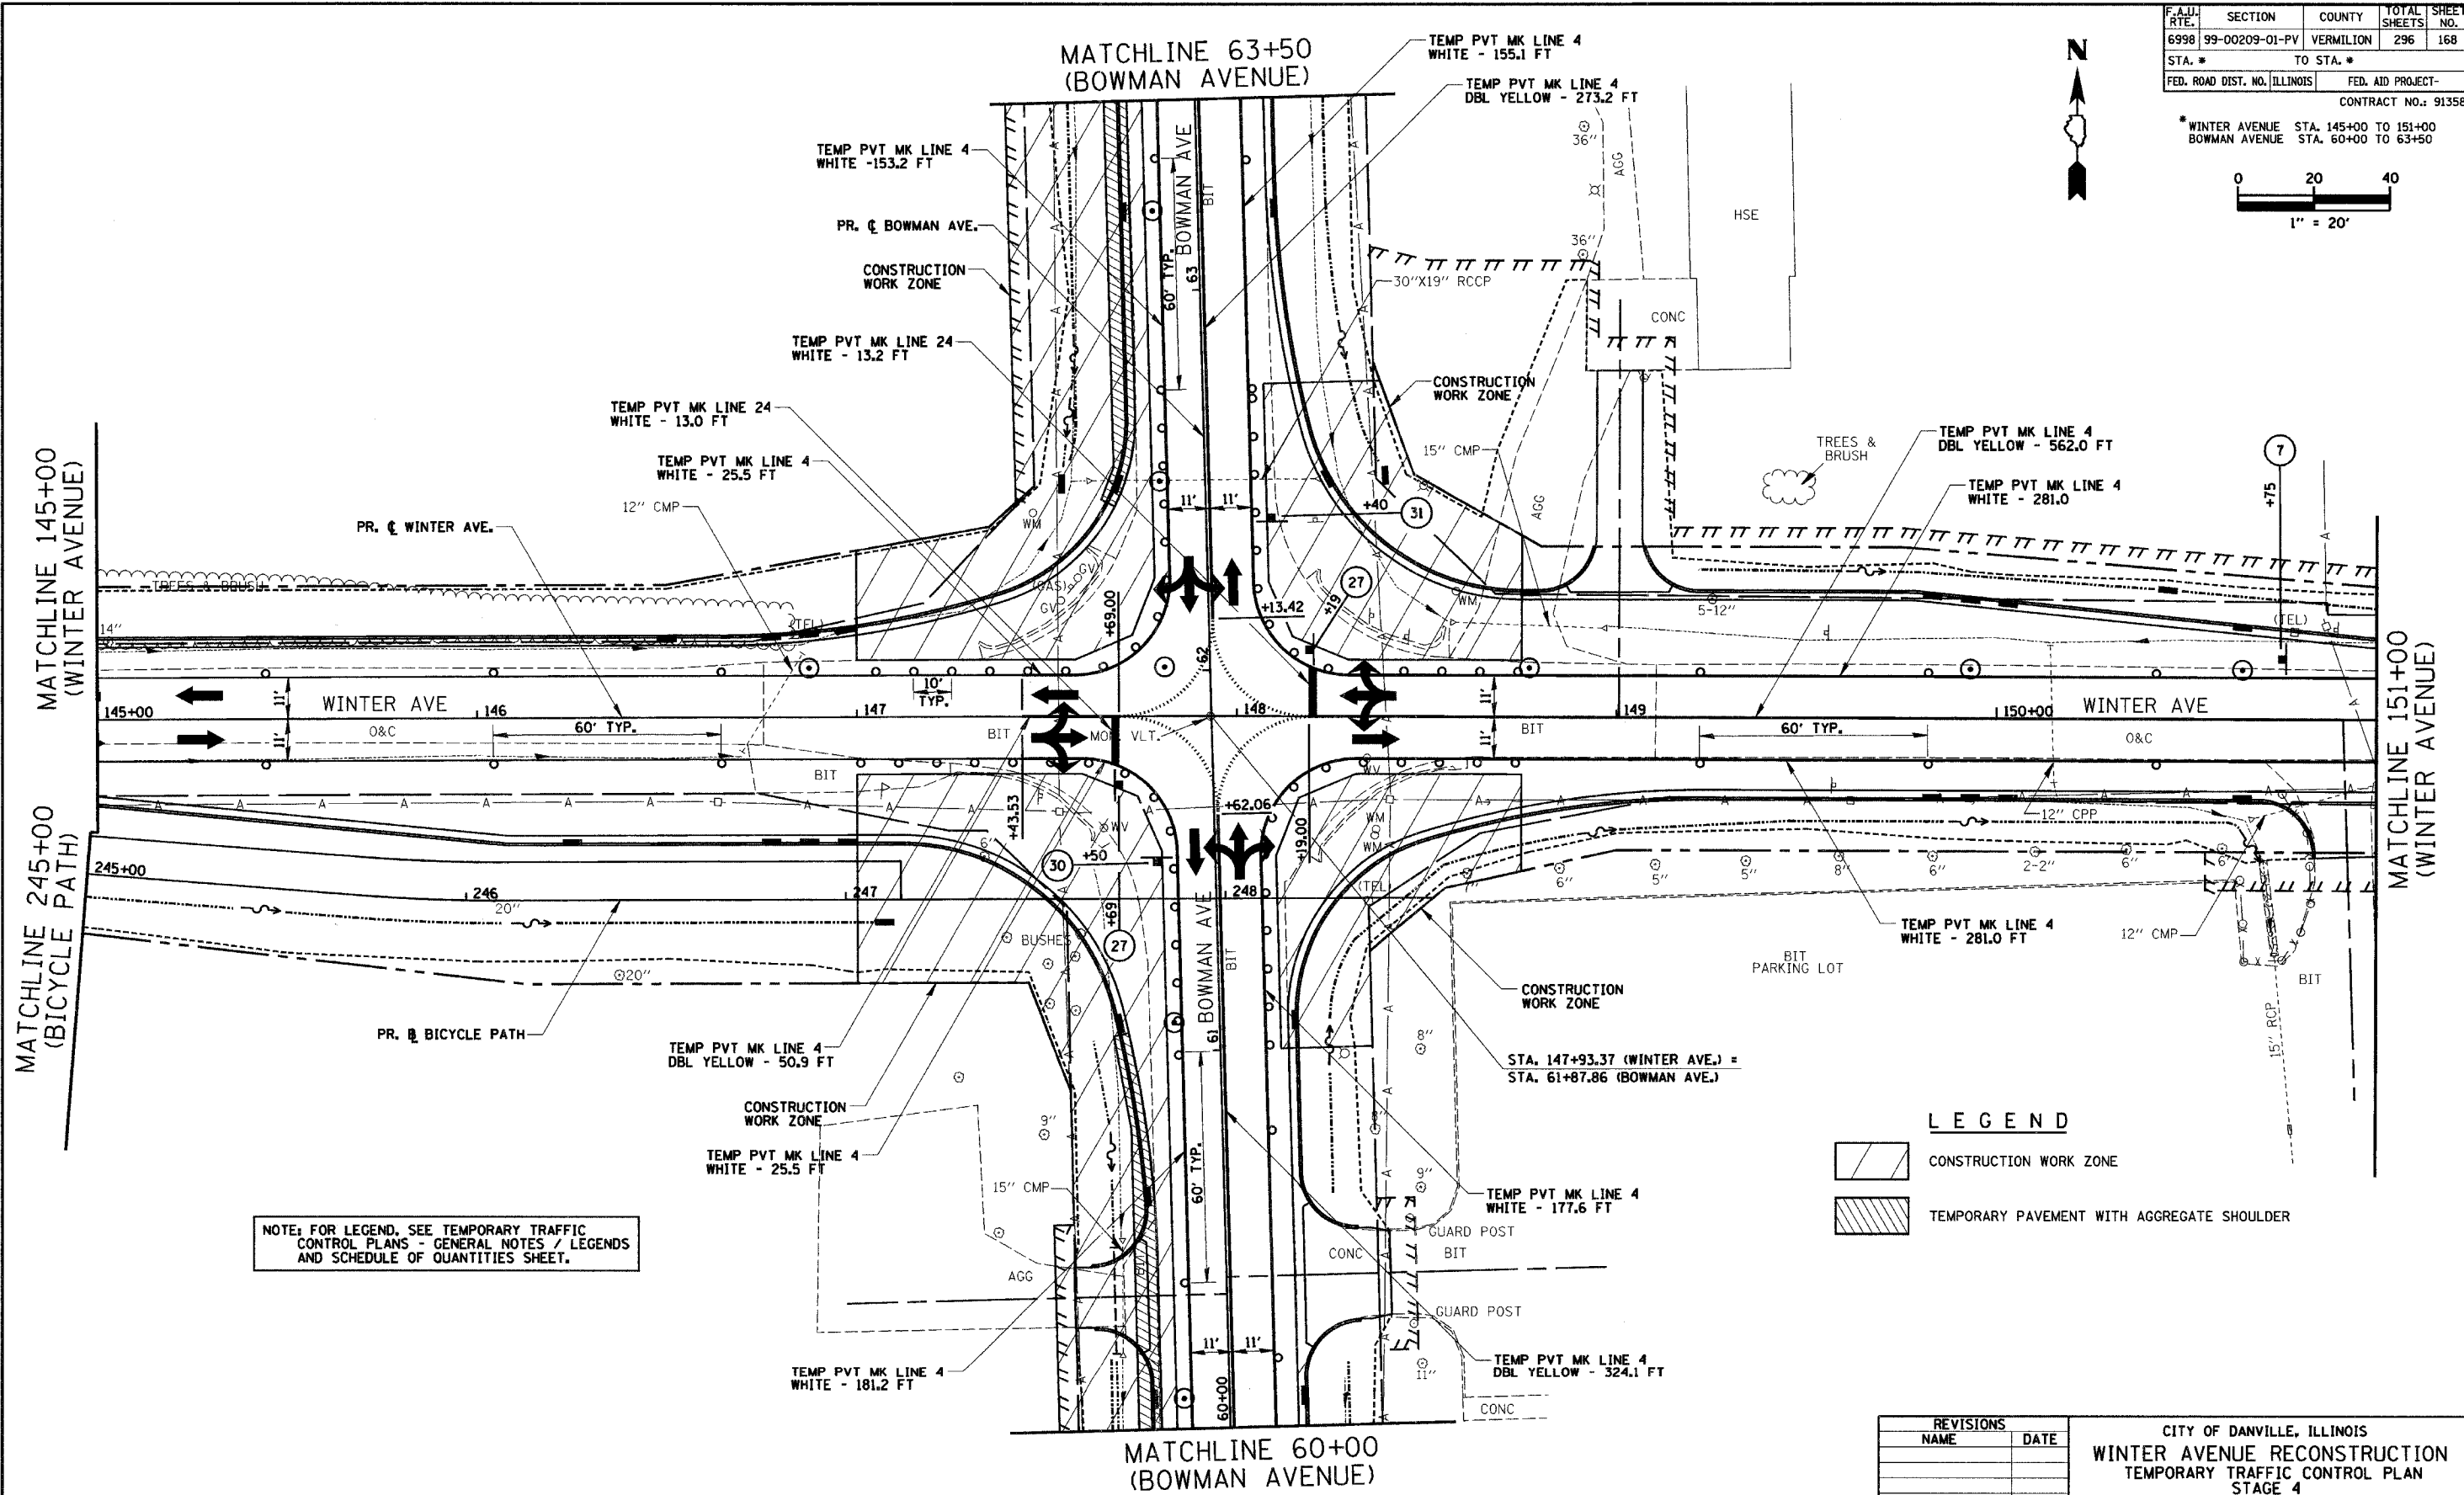

NOTE: FOR LEGEND, SEE TEMPORARY TRAFFIC CONTROL PLANS - GENERAL NOTES / LEGENDS AND SCHEDULE OF QUANTITIES SHEET.

**LEGEND**

- CONSTRUCTION WORK ZONE
- TEMPORARY PAVEMENT WITH AGGREGATE SHOULDER

REVISIONS	
NAME	DATE

CITY OF DANVILLE, ILLINOIS  
**WINTER AVENUE RECONSTRUCTION**  
**TEMPORARY TRAFFIC CONTROL PLAN**  
**STAGE 4**  
 WINTER AVENUE  
 STA. 145+00 TO STA. 151+00  
 BOWMAN AVENUE  
 STA. 60+00 TO STA. 63+50  
 SCALE: 1" = 20'  
 DATE: 12/21/06  
 DRAWN BY: MLS  
 CHECKED BY: MBF