


F.A.P. RTE.	SECTION	COUNTY	TOTAL SHEETS	SHEET NO.
6998	99-00209-01-PV	VERMILION	296	214
STA.		TO STA.		
FED. ROAD DIST. NO.		ILLINOIS	FED. AID PROJECT	
CONTRACT NO. 91358				
SCALE				
HORZ. 1"=10'				
VERT. 1"=5'				

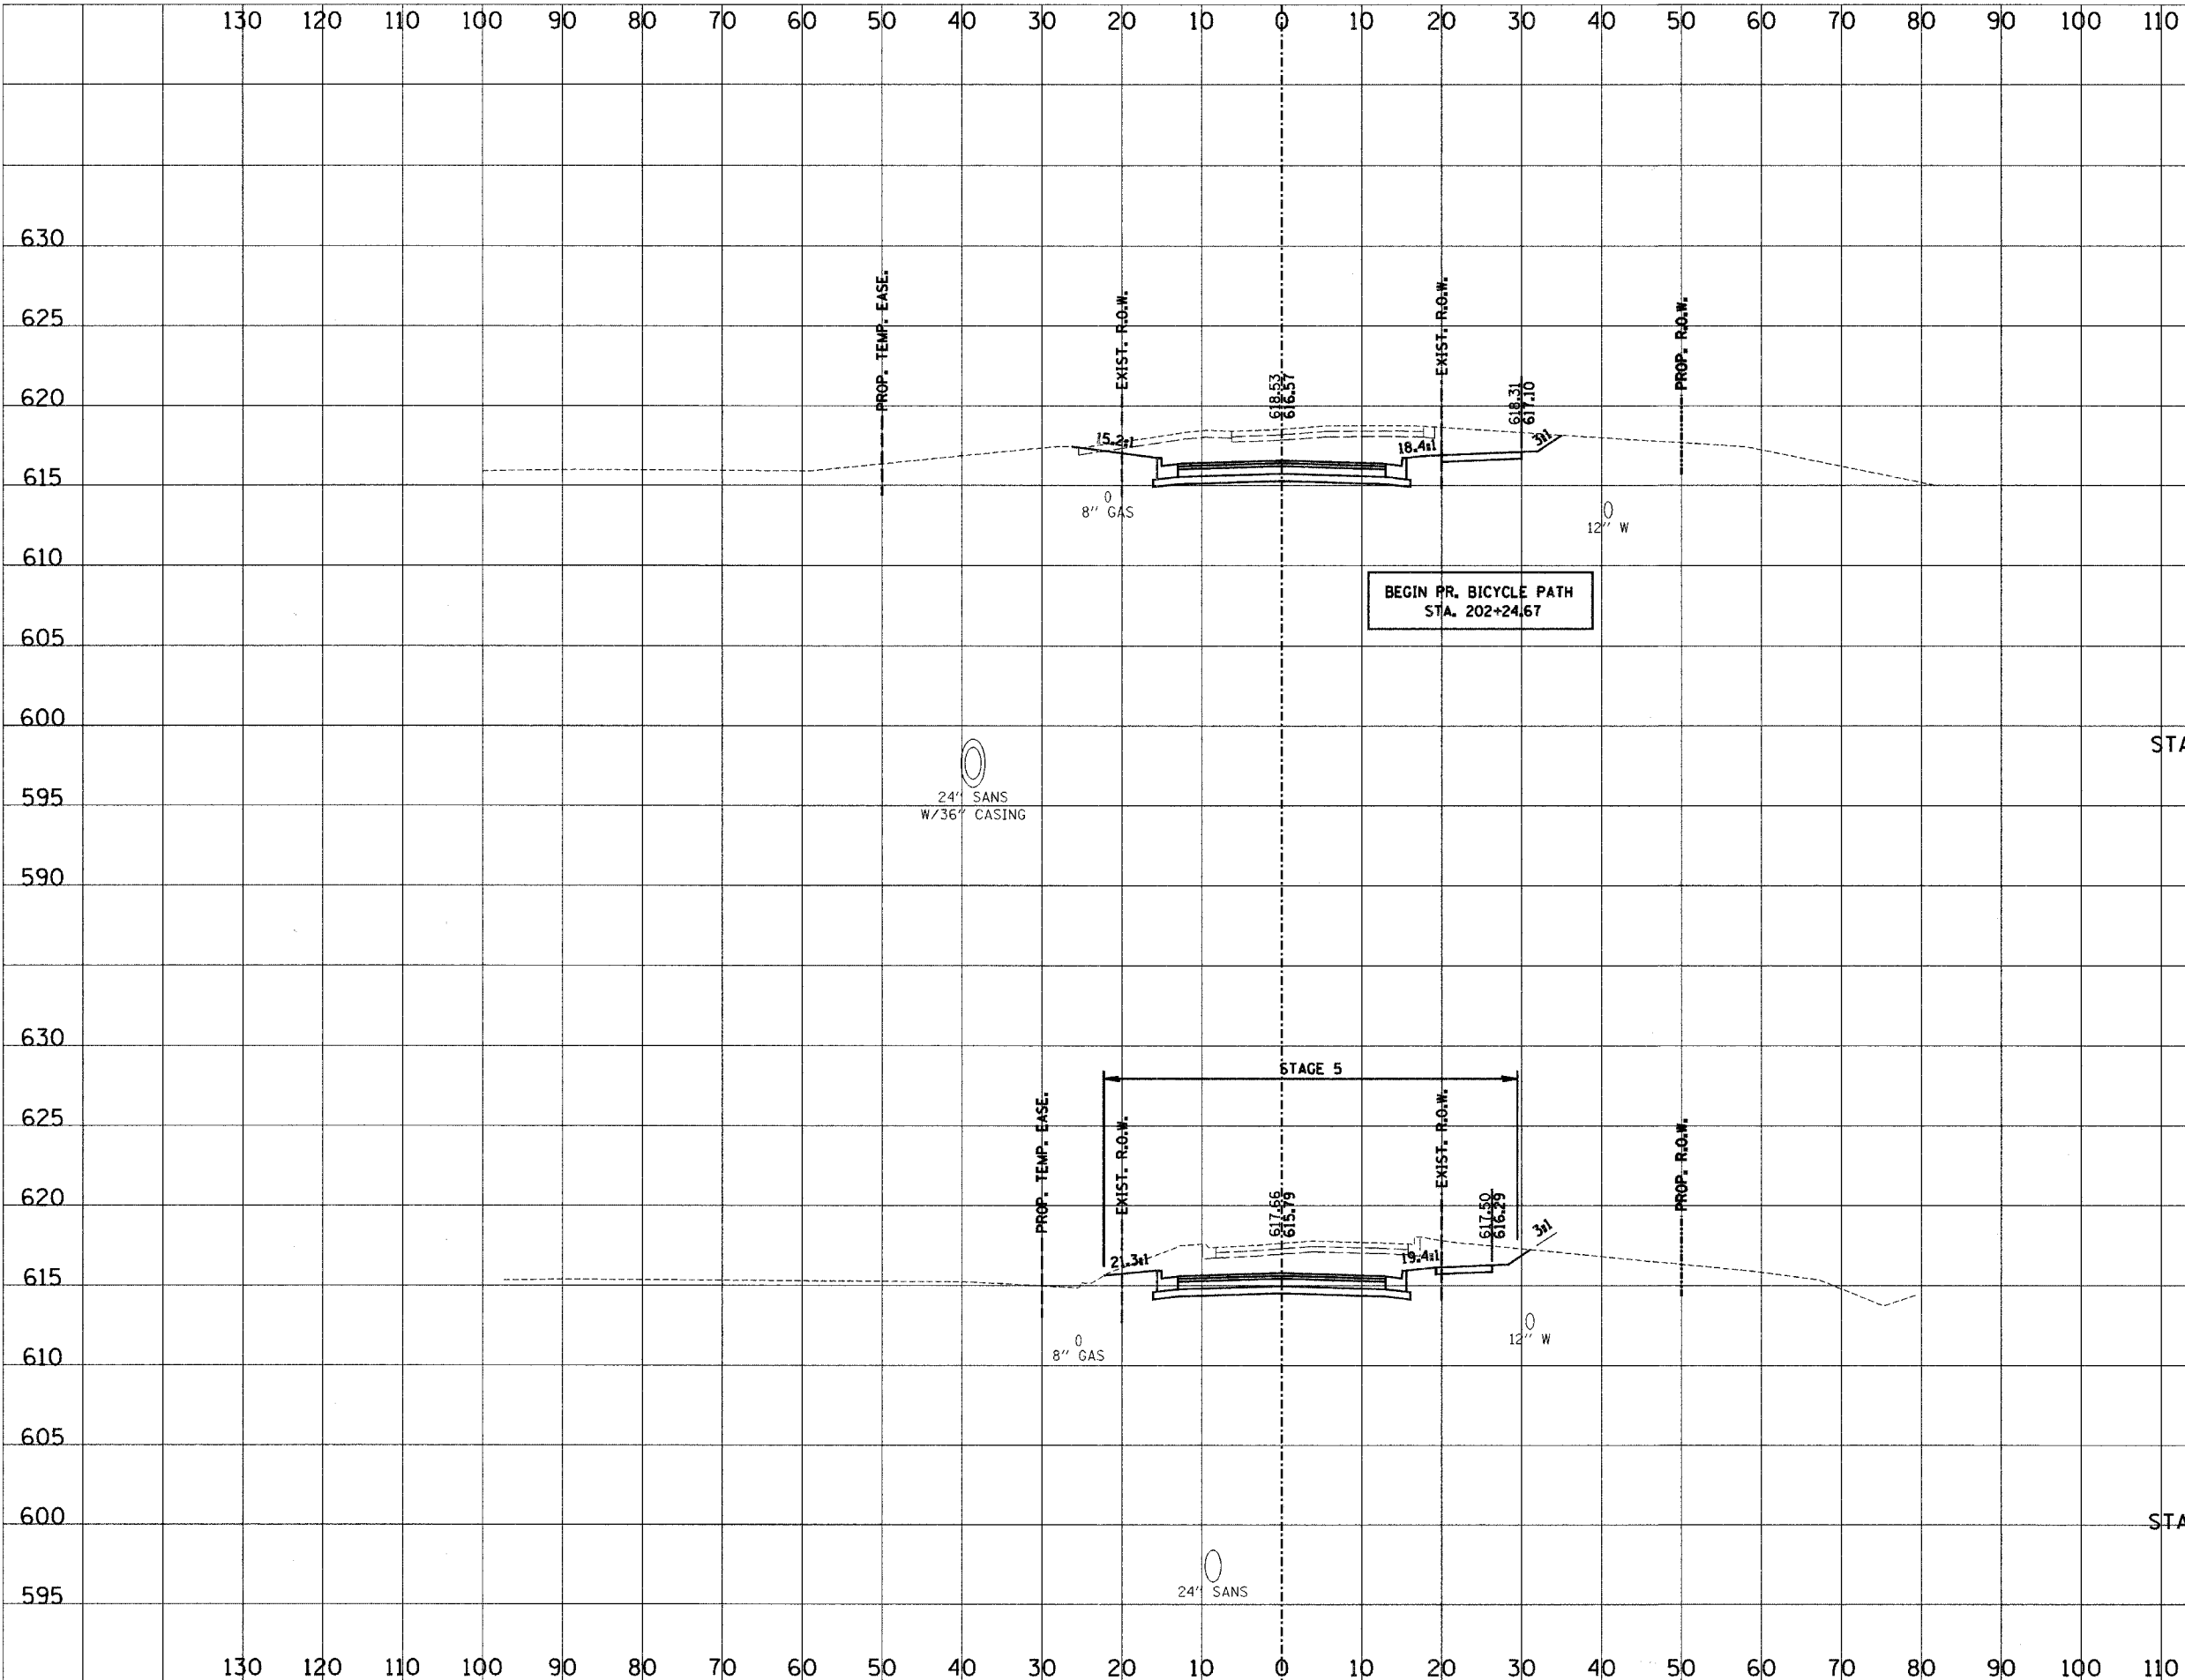

FINAL SURVEY	DATE
NO.	

ORIGINAL SURVEY	DATE
NO.	

102+00.00 595
WINTER AVE