


F.A.P. RTE.	SECTION	COUNTY	TOTAL SHEETS	SHEET NO.
6998	99-00209-01-PV	VERMILION	296	223
STA.		TO STA.		
FED. ROAD DIST. NO.		ILLINOIS FED. AID PROJECT		
				CONTRACT NO.: 91358
				SCALE
				HORZ. 1"=10'
				VERT. 1"=5'

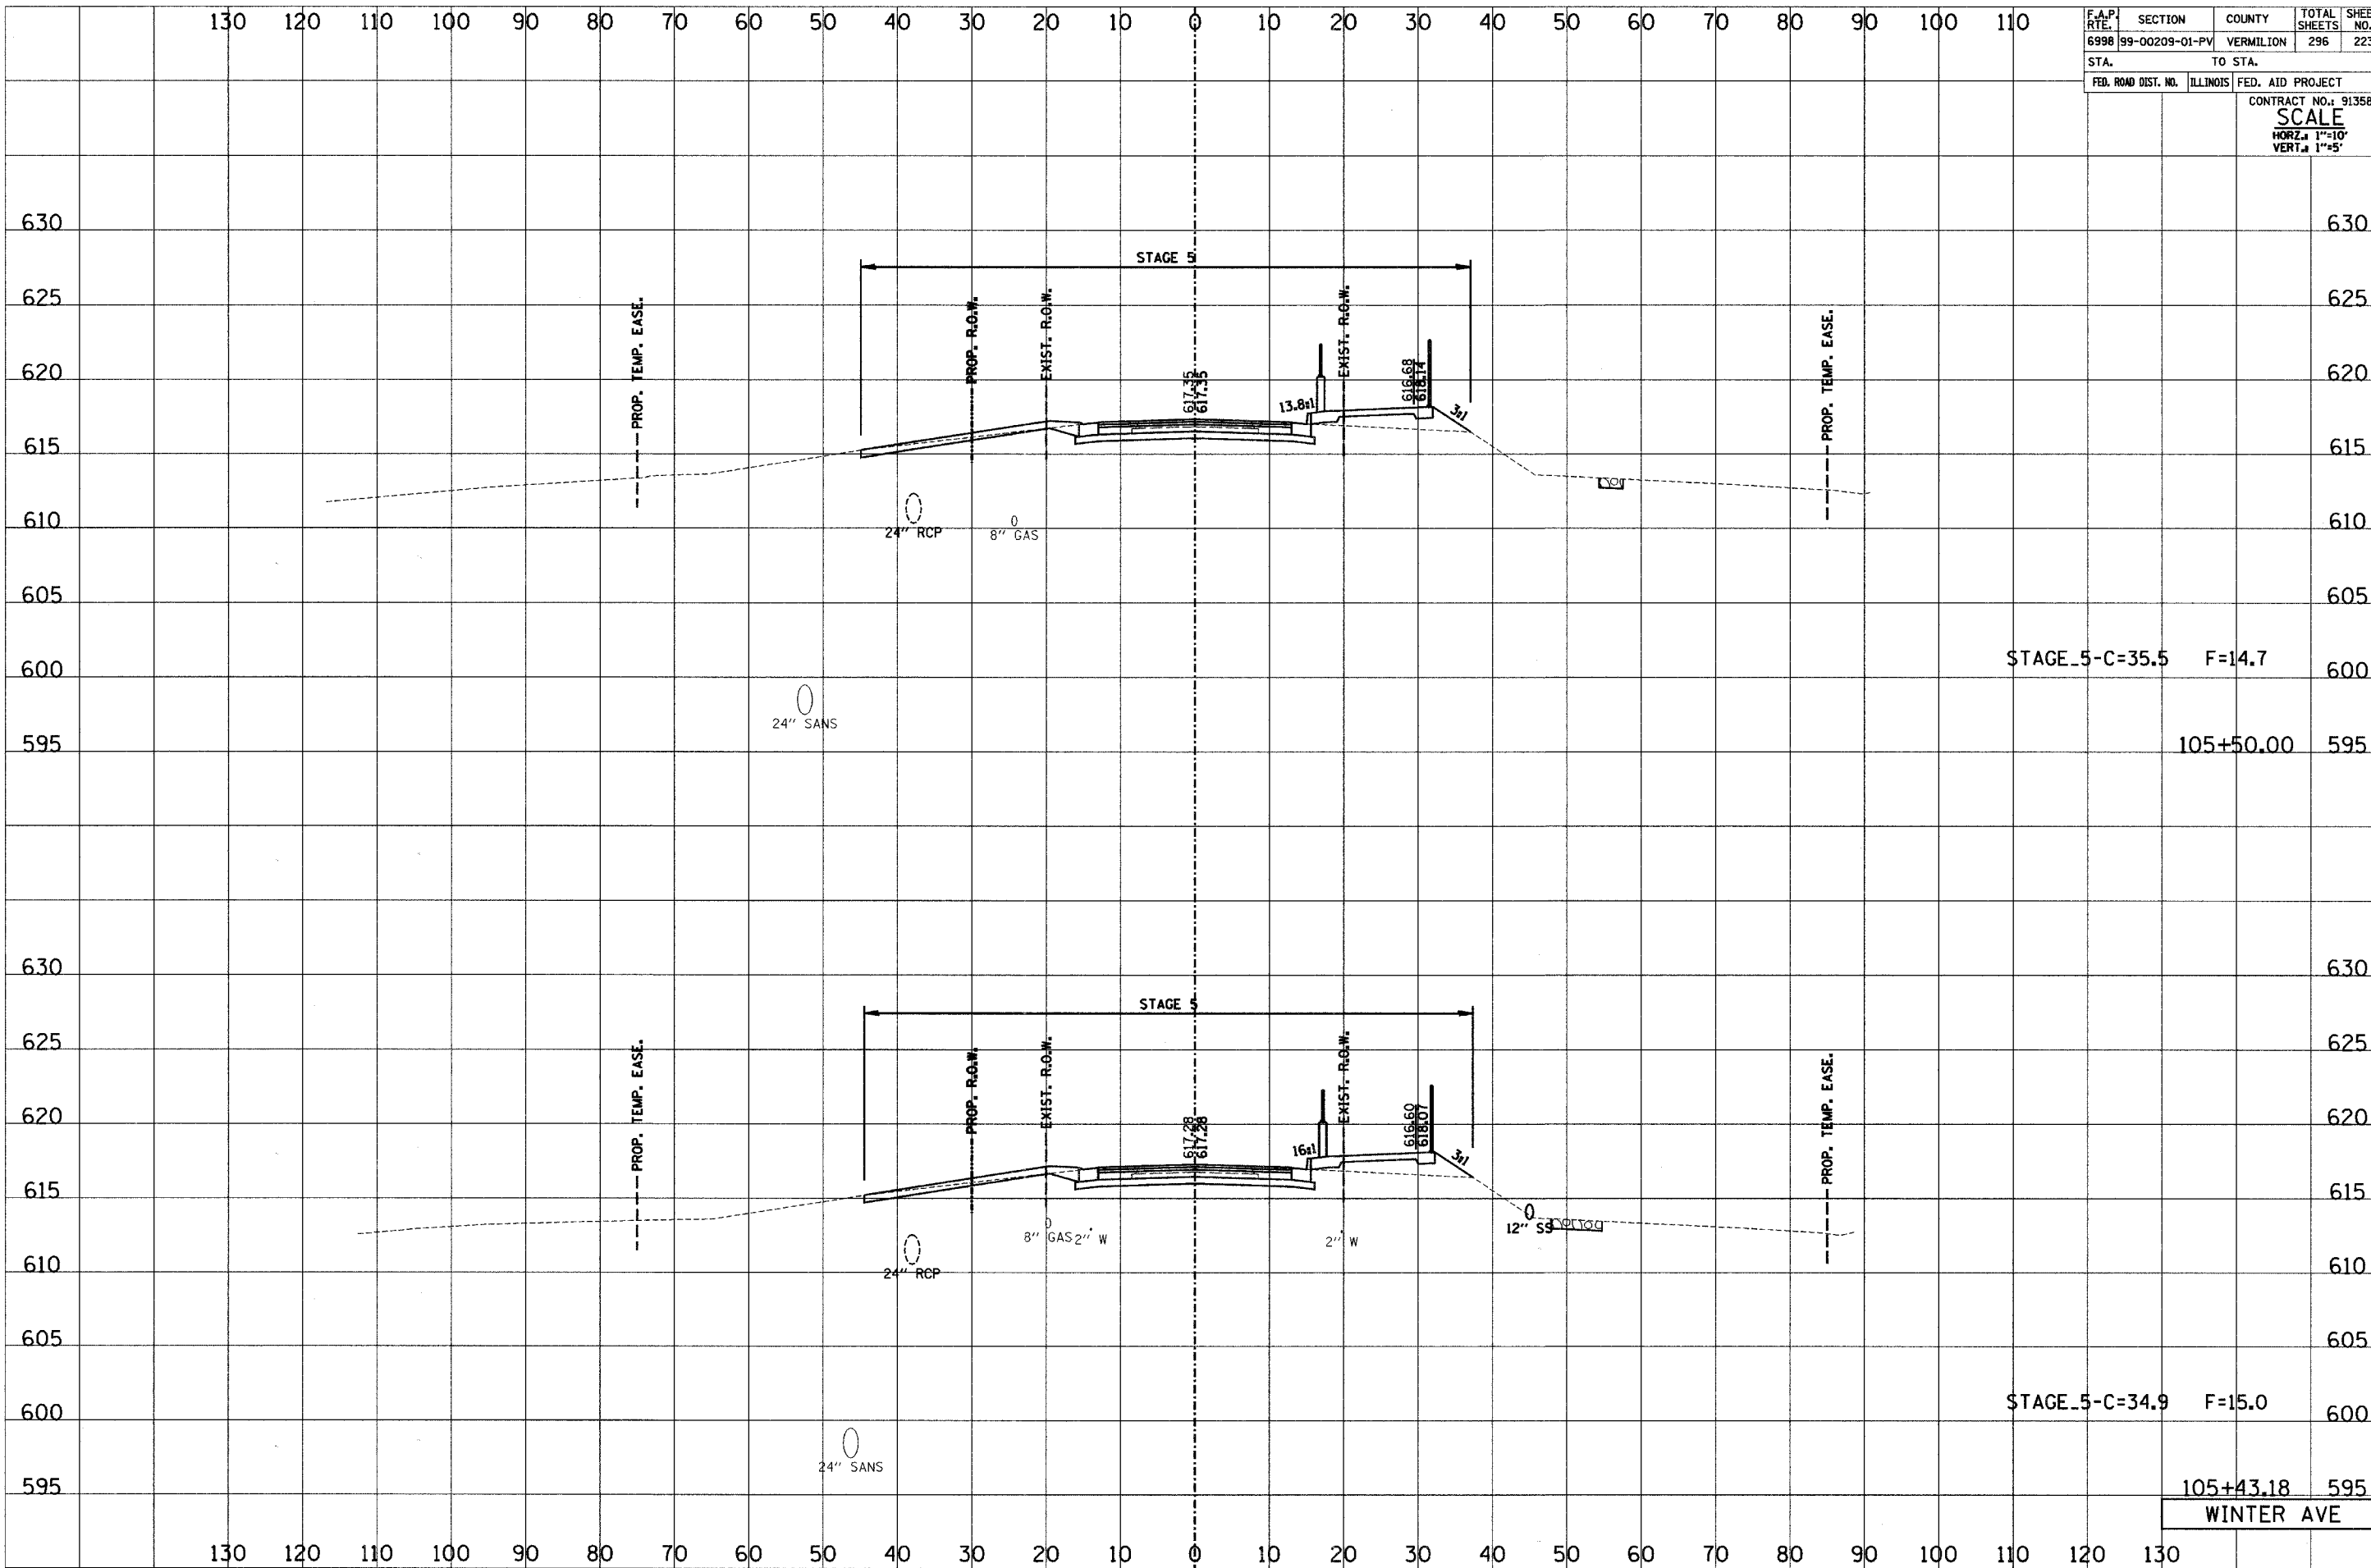

DATE	BY
SURVEYED	
NOTE BOOK	
NO.	
AREAS CHECKED	
AREAS CHECKED	

DATE	BY
ORIGINAL SURVEY	
NOTE BOOK	
NO.	
AREAS CHECKED	
AREAS CHECKED	