


F.A.P. RTE. 1	SECTION	COUNTY	TOTAL SHEETS	SHEET NO.
6998	99-00209-01-PV	VERMILION	296	237
STA. TO STA.		FED. AID PROJECT		
		CONTRACT NO.: 91358		
		SCALE		
		HORIZ. 1"=10'		
		VERT. 1"=5'		

DATE	BY
SURVEYED	DATE
TEMPLATE	AREAS CHECKED
NO.	

DATE	BY
SURVEYED	DATE
TEMPLATE	AREAS CHECKED
NO.	

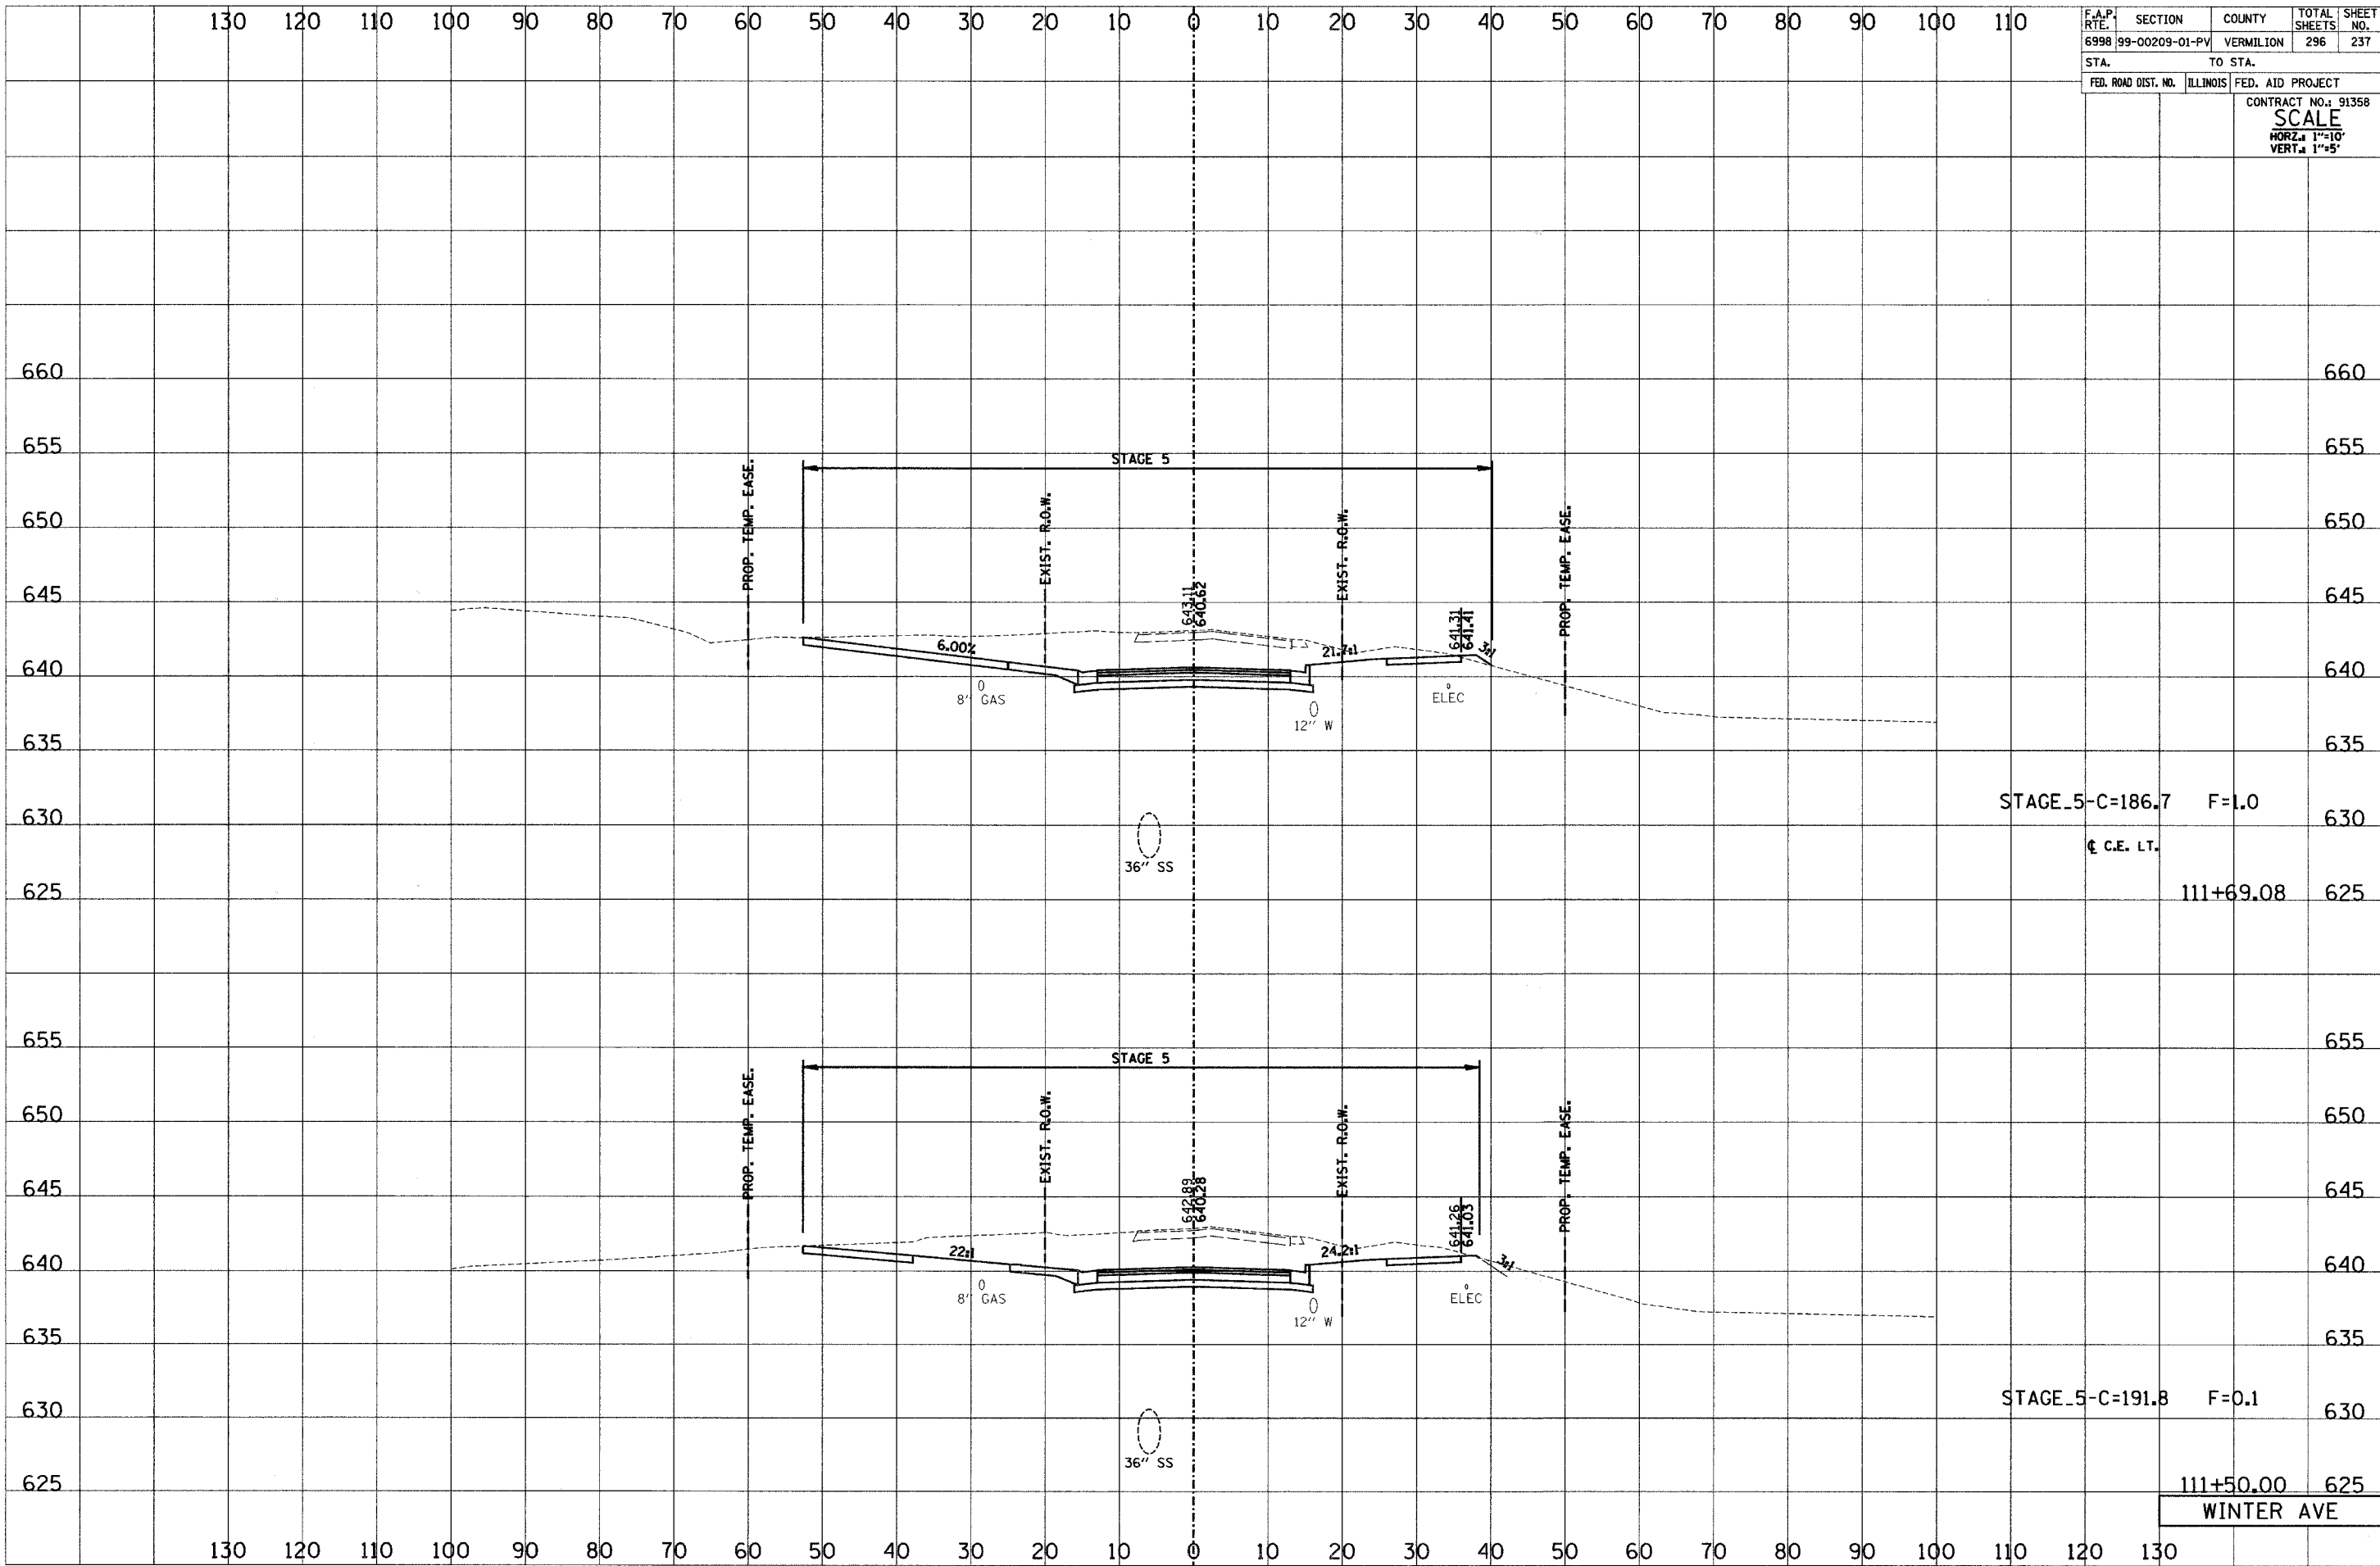

STAGE_5-C=186.7 F=1.0
 C.E. LT.
 111+69.08

STAGE_5-C=191.8 F=0.1
 111+50.00
 WINTER AVE