


130 120 110 100 90 80 70 60 50 40 30 20 10 0 10 20 30 40 50 60 70 80 90 100 110

F.A.P. No.	SECTION	COUNTY	TOTAL SHEETS	SHEET NO.
6998	99-00209-01-PV	VERMILION	296	241
STA.	TO STA.		CONTRACT NO.: 91358	
FED. ROAD DIST. NO.	ILLINOIS	FED. AID PROJECT	SCALE	
			HORIZ. 1"=10'	
			VERT. 1"=5'	

DATE	BY
SURVEYED	BY
NOTE BOOK	NO.
AREAS CHECKED	

DATE	BY
SURVEYED	BY
NOTE BOOK	NO.
AREAS CHECKED	

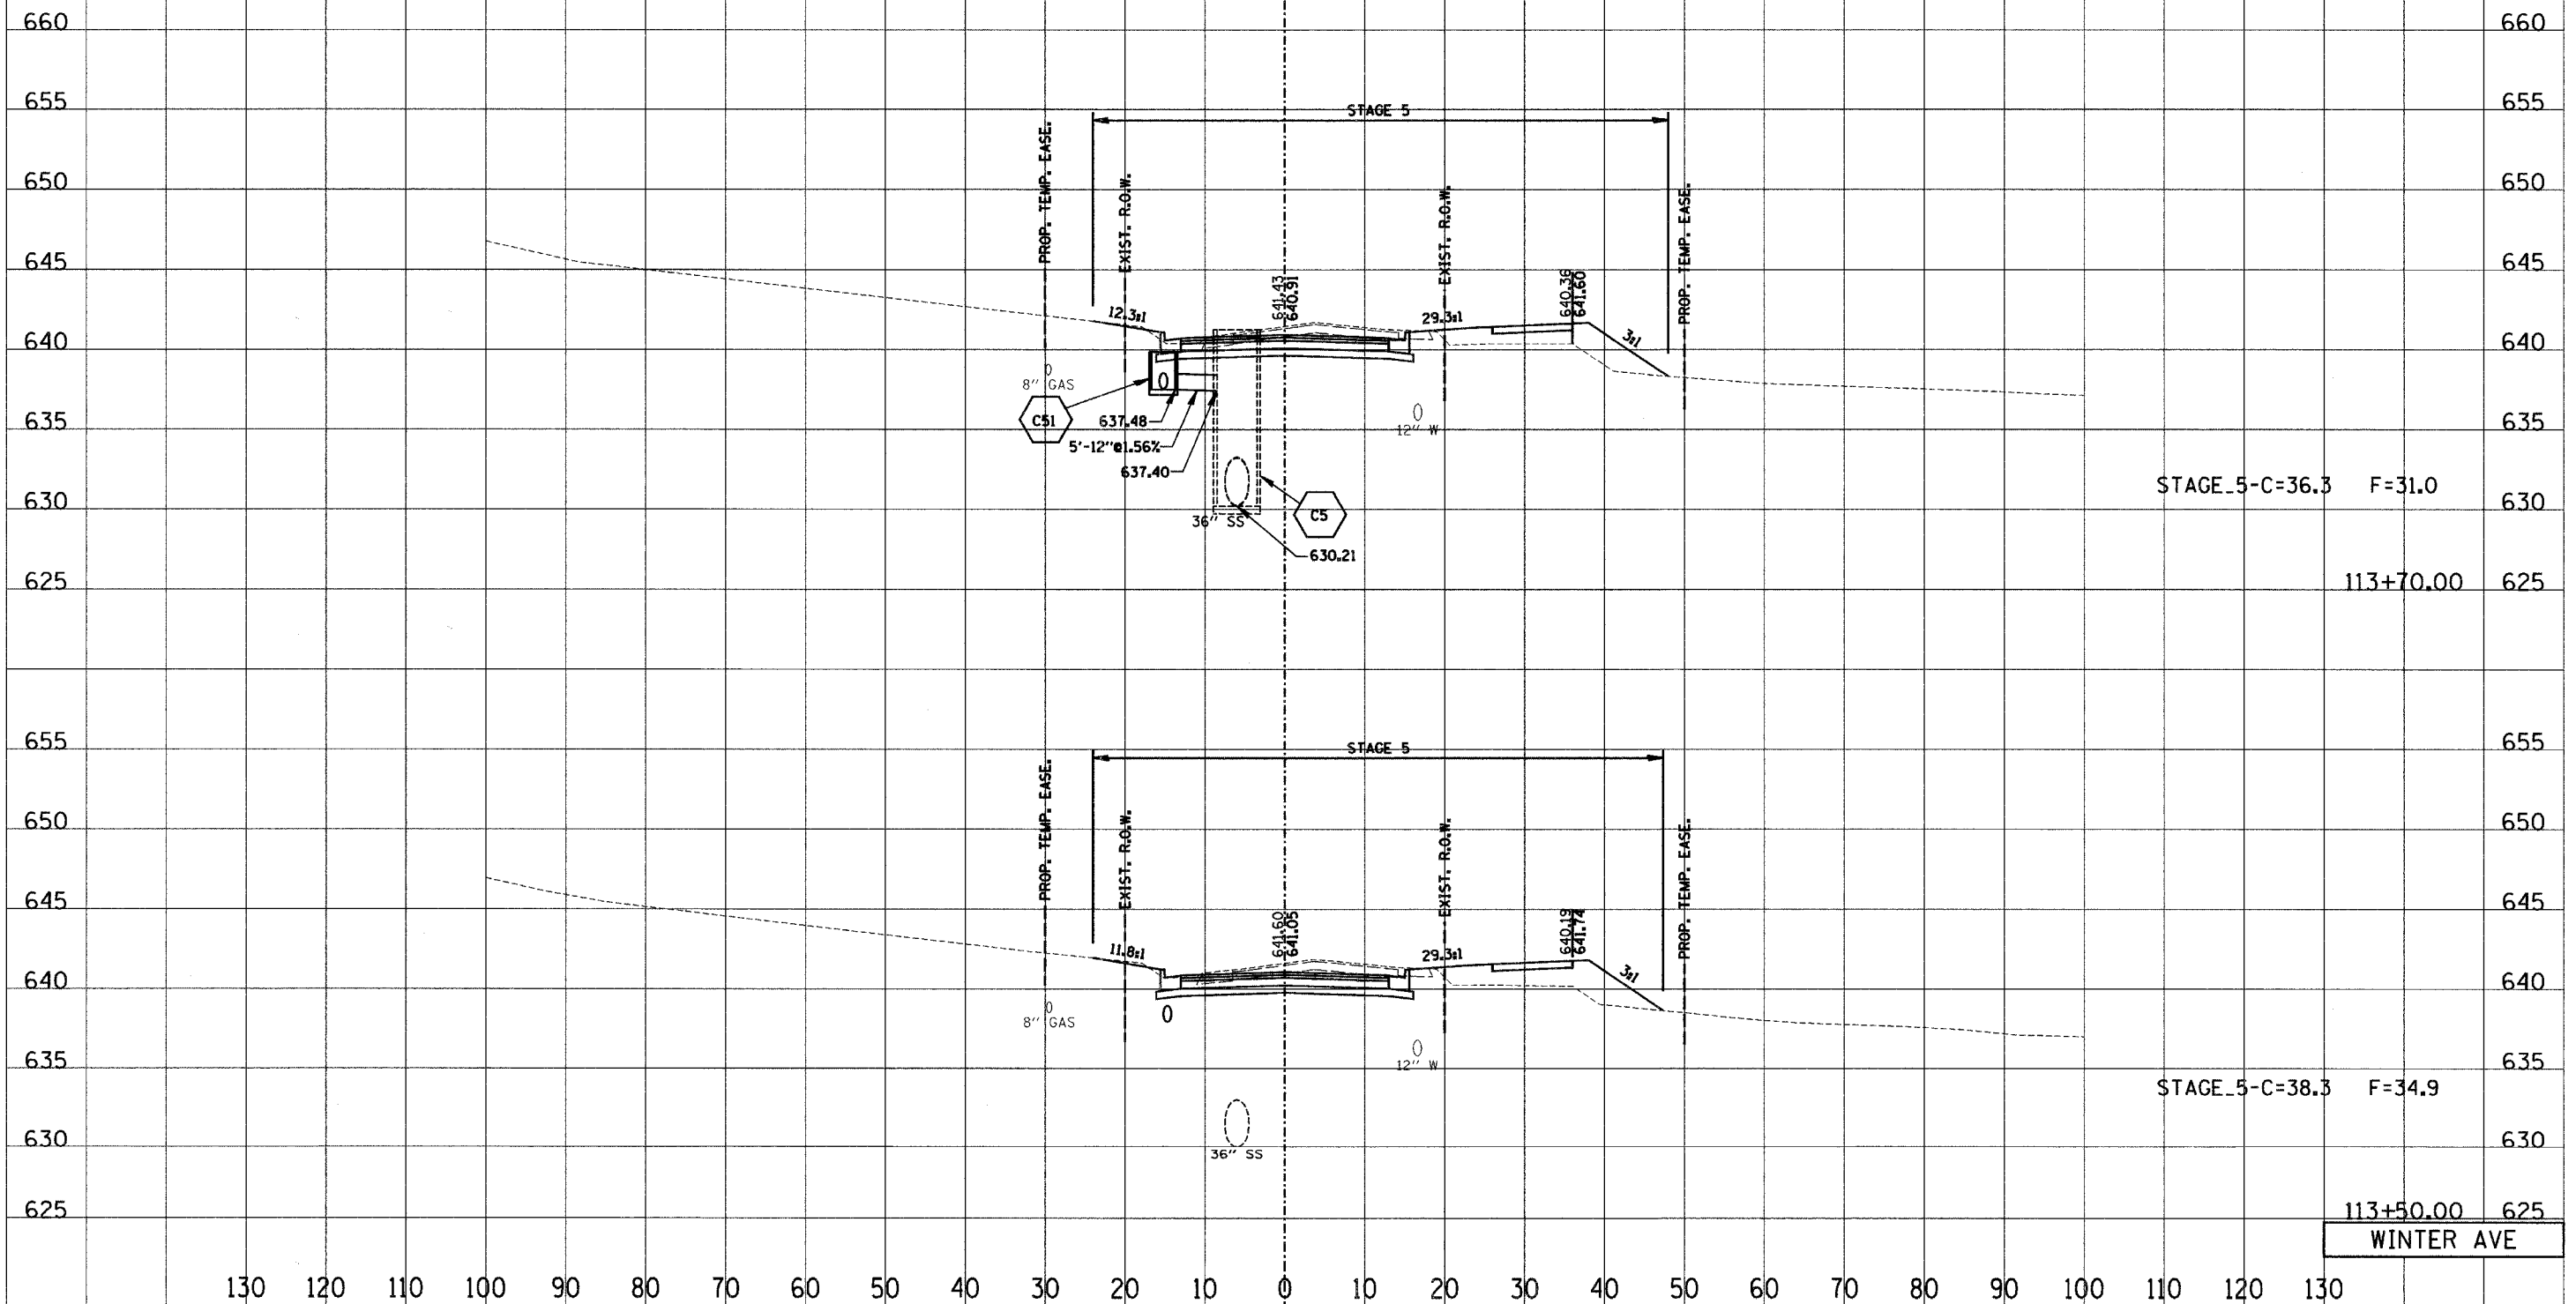

STAGE_5-C=36.3 F=31.0

113+70.00

STAGE_5-C=38.3 F=34.9

113+50.00

WINTER AVE

130 120 110 100 90 80 70 60 50 40 30 20 10 0 10 20 30 40 50 60 70 80 90 100 110 120 130