


130 120 110 100 90 80 70 60 50 40 30 20 10 0 10 20 30 40 50 60 70 80 90 100 110

F.A.P. RTE. 1	SECTION 99-00209-01-PV	COUNTY VERMILION	TOTAL SHEETS 296	SHEET NO. 243
STA. TO STA.		FED. AID PROJECT		
		CONTRACT NO. 91358		
		SCALE HORZ. 1"=10' VERT. 1"=5'		

FINAL SURVEY	DATE
BY	
SURVEYED	
TEMPERATURE	
AREAS CHECKED	
NO.	

ORIGINAL SURVEY	DATE
BY	
SURVEYED	
TEMPERATURE	
AREAS CHECKED	
NO.	

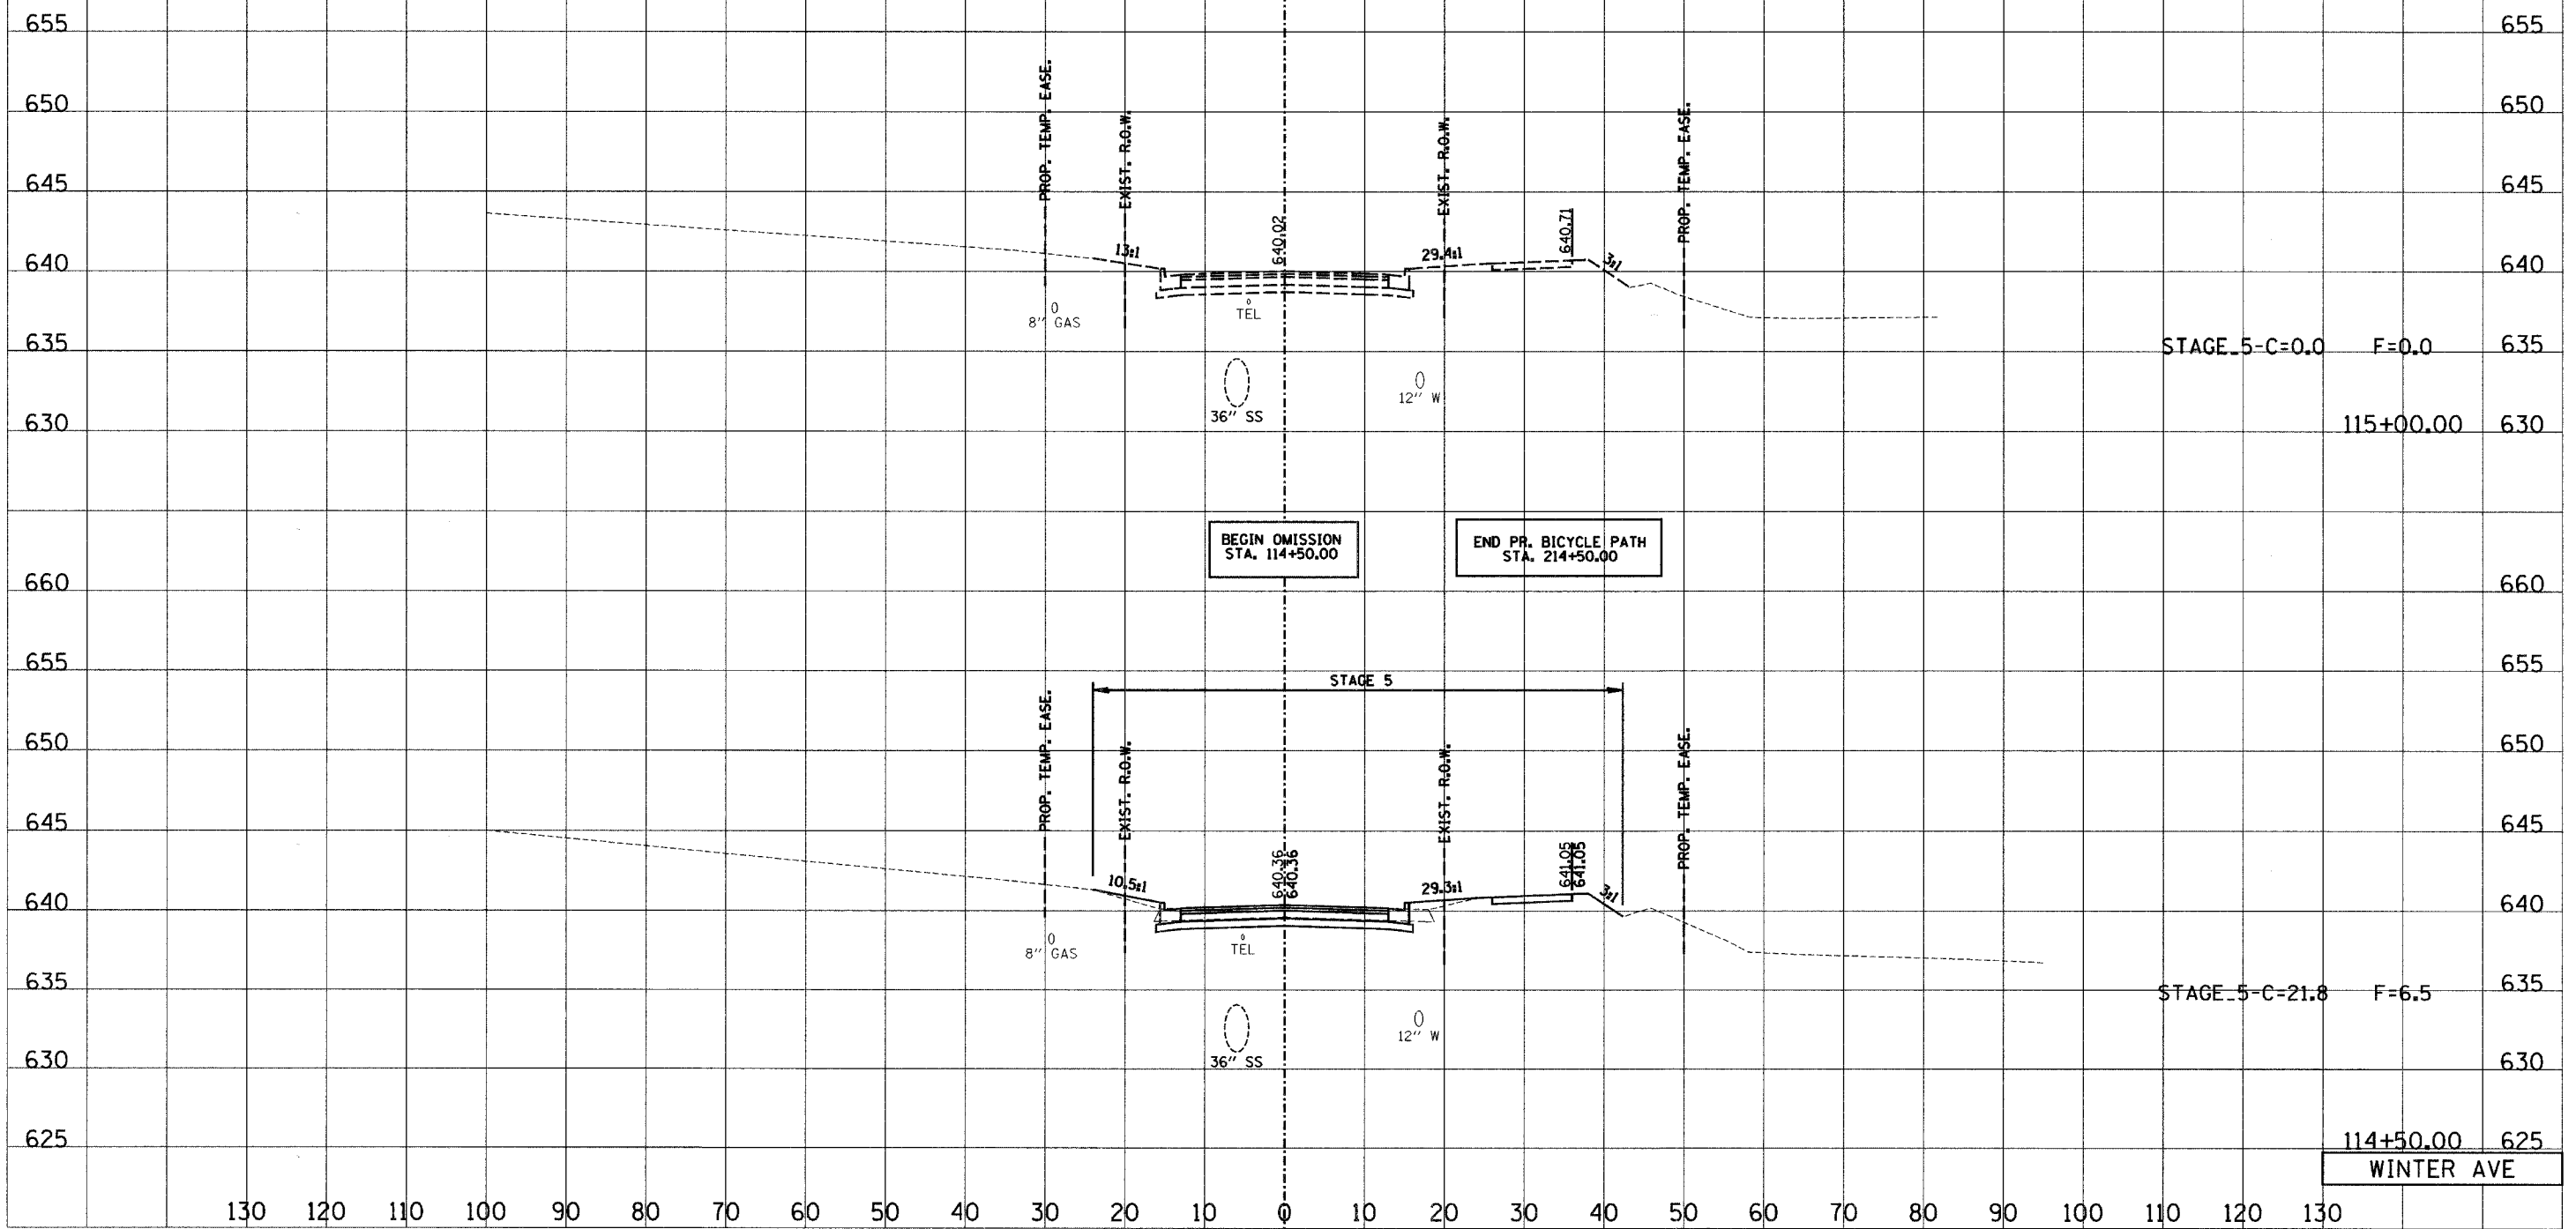

STAGE_5-C=0.0 F=0.0
115+00.00

BEGIN OMISSION STA. 114+50.00
END PR. BICYCLE PATH STA. 214+50.00

STAGE_5-C=21.8 F=6.5

114+50.00 625
WINTER AVE

130 120 110 100 90 80 70 60 50 40 30 20 10 0 10 20 30 40 50 60 70 80 90 100 110 120 130