


130 120 110 100 90 80 70 60 50 40 30 20 10 0 10 20 30 40 50 60 70 80 90 100 110

F.A.P. RTE. 6998	SECTION 99-00209-01-PV	COUNTY VERMILION	TOTAL SHEETS 296	SHEET NO. 244
STA.		TO STA.		
FED. ROAD DIST. NO.		ILLINOIS	FED. AID PROJECT	
		CONTRACT NO. 91358		
		SCALE		
		HORIZ. 1"=10'		
		VERT. 1"=5'		

FINAL SURVEY NOTE BOOK NO.	DATE
SURVEYED	
TEMPLATE	
AREAS CHECKED	

ORIGINAL SURVEY NOTE BOOK NO.	DATE
SURVEYED	
TEMPLATE	
AREAS CHECKED	

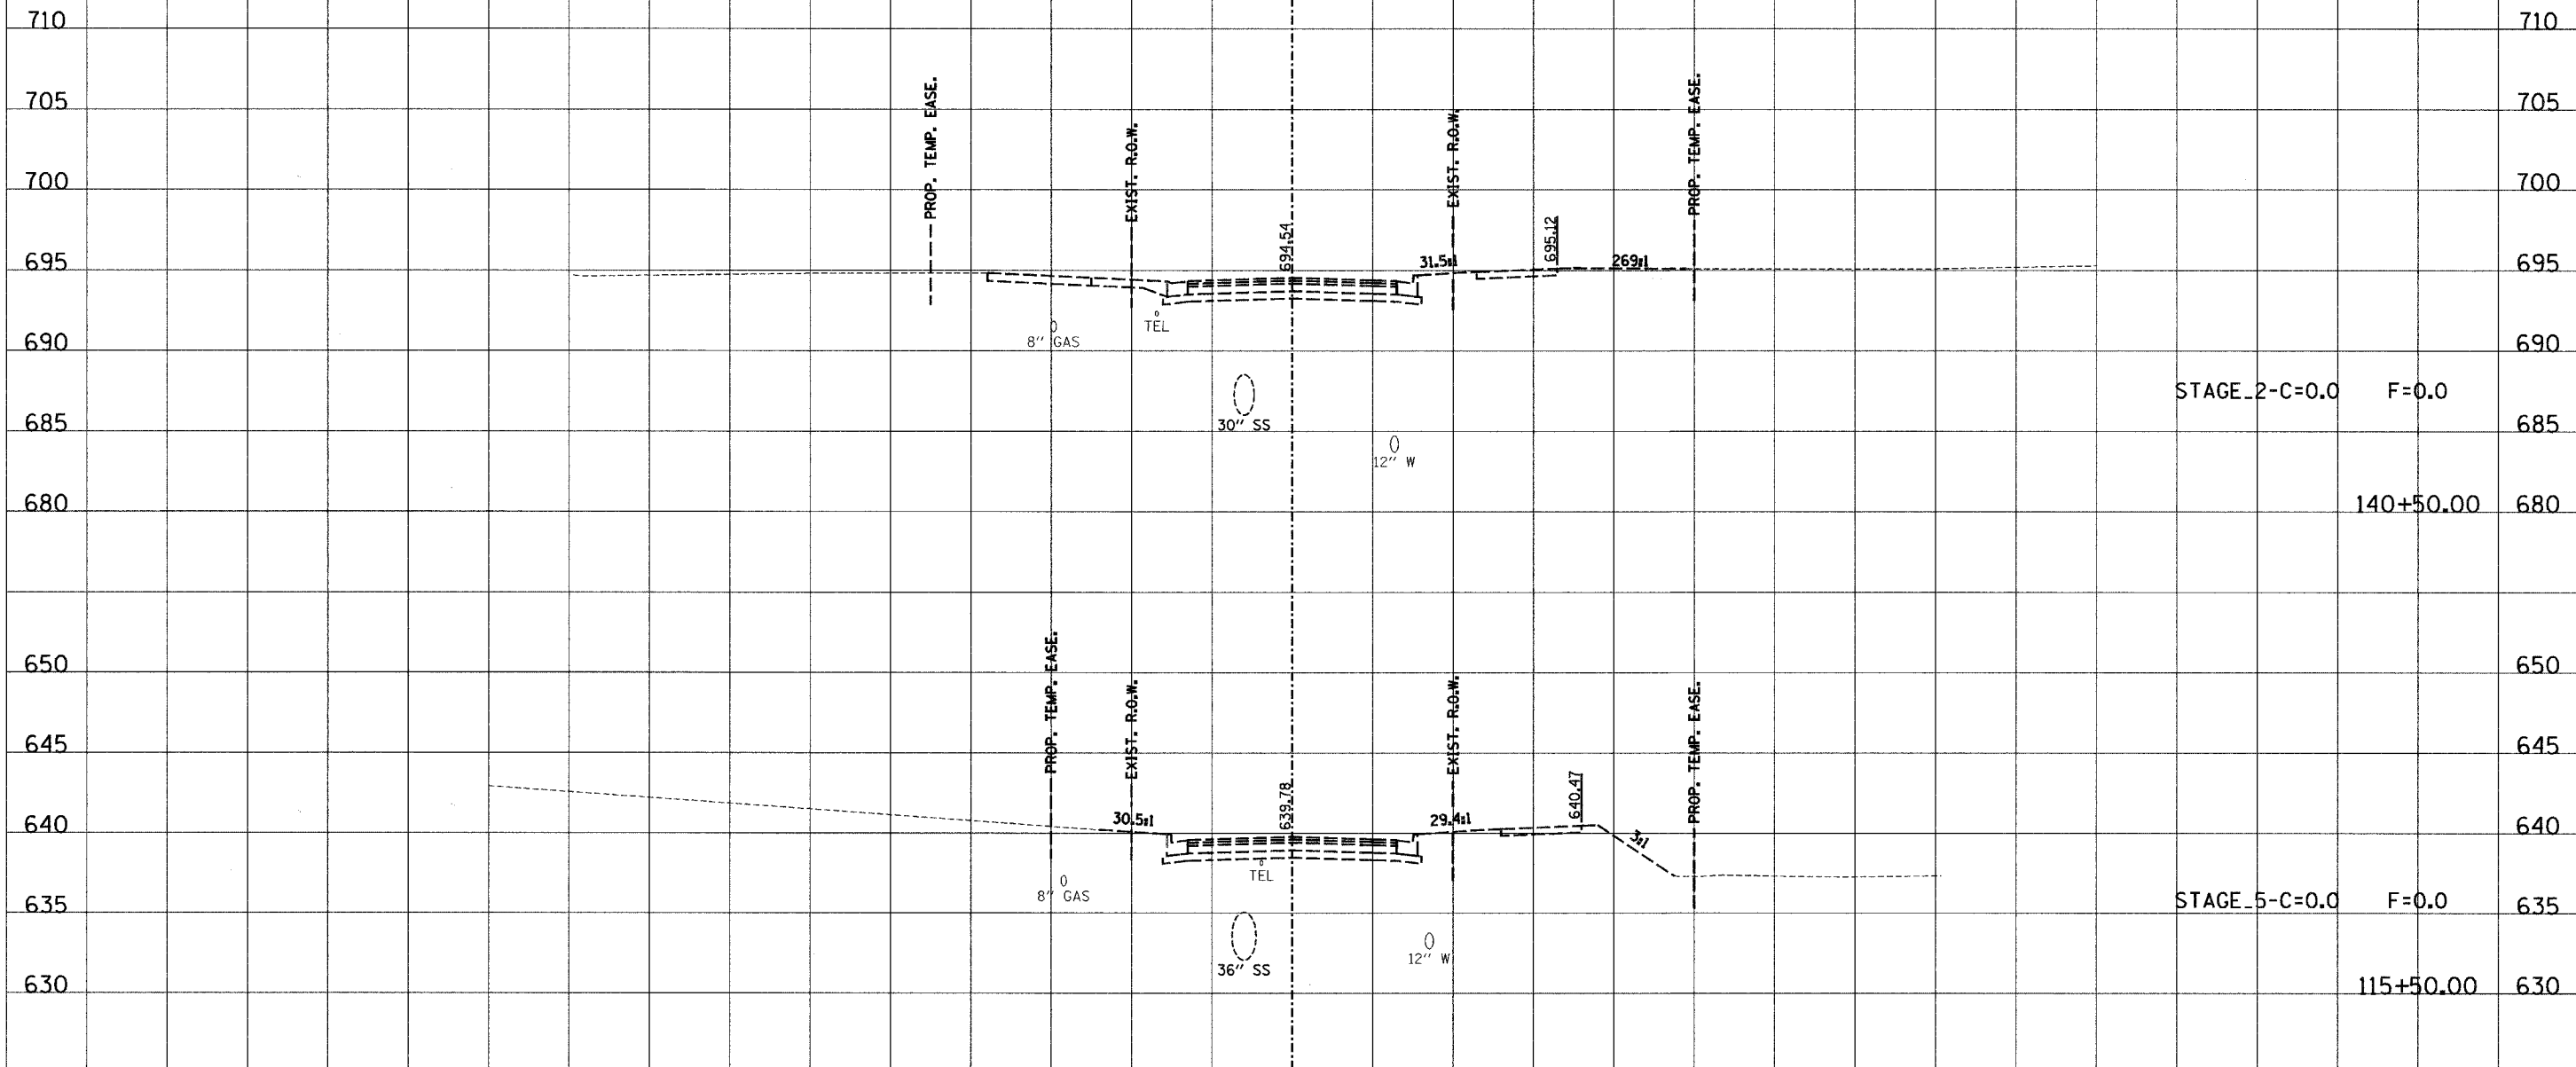

STAGE\_2-C=0.0 F=0.0

140+50.00

STAGE\_5-C=0.0 F=0.0

115+50.00

WINTER AVE

130 120 110 100 90 80 70 60 50 40 30 20 10 0 10 20 30 40 50 60 70 80 90 100 110 120 130