

130 120 110 100 90 80 70 60 50 40 30 20 10 0 10 20 30 40 50 60 70 80 90 100 110

F.A.P. RTE. 1	SECTION 99-00209-01-PV	COUNTY VERMILION	TOTAL SHEETS 296	SHEET NO. 249
STA. TO STA.		FED. AID PROJECT		
FED. ROAD DIST. NO. ILLINOIS		CONTRACT NO. 91358		
SCALE				
HORIZ. 1"=10'				
VERT. 1"=5'				

FINAL SURVEY NOTE BOOK NO. _____

DATE _____

BY _____

SURVEYED _____

TEMPLATE _____

AREAS CHECKED _____

ORIGINAL SURVEY NOTE BOOK NO. _____


DATE _____

BY _____

SURVEYED _____

TEMPLATE _____

AREAS CHECKED _____

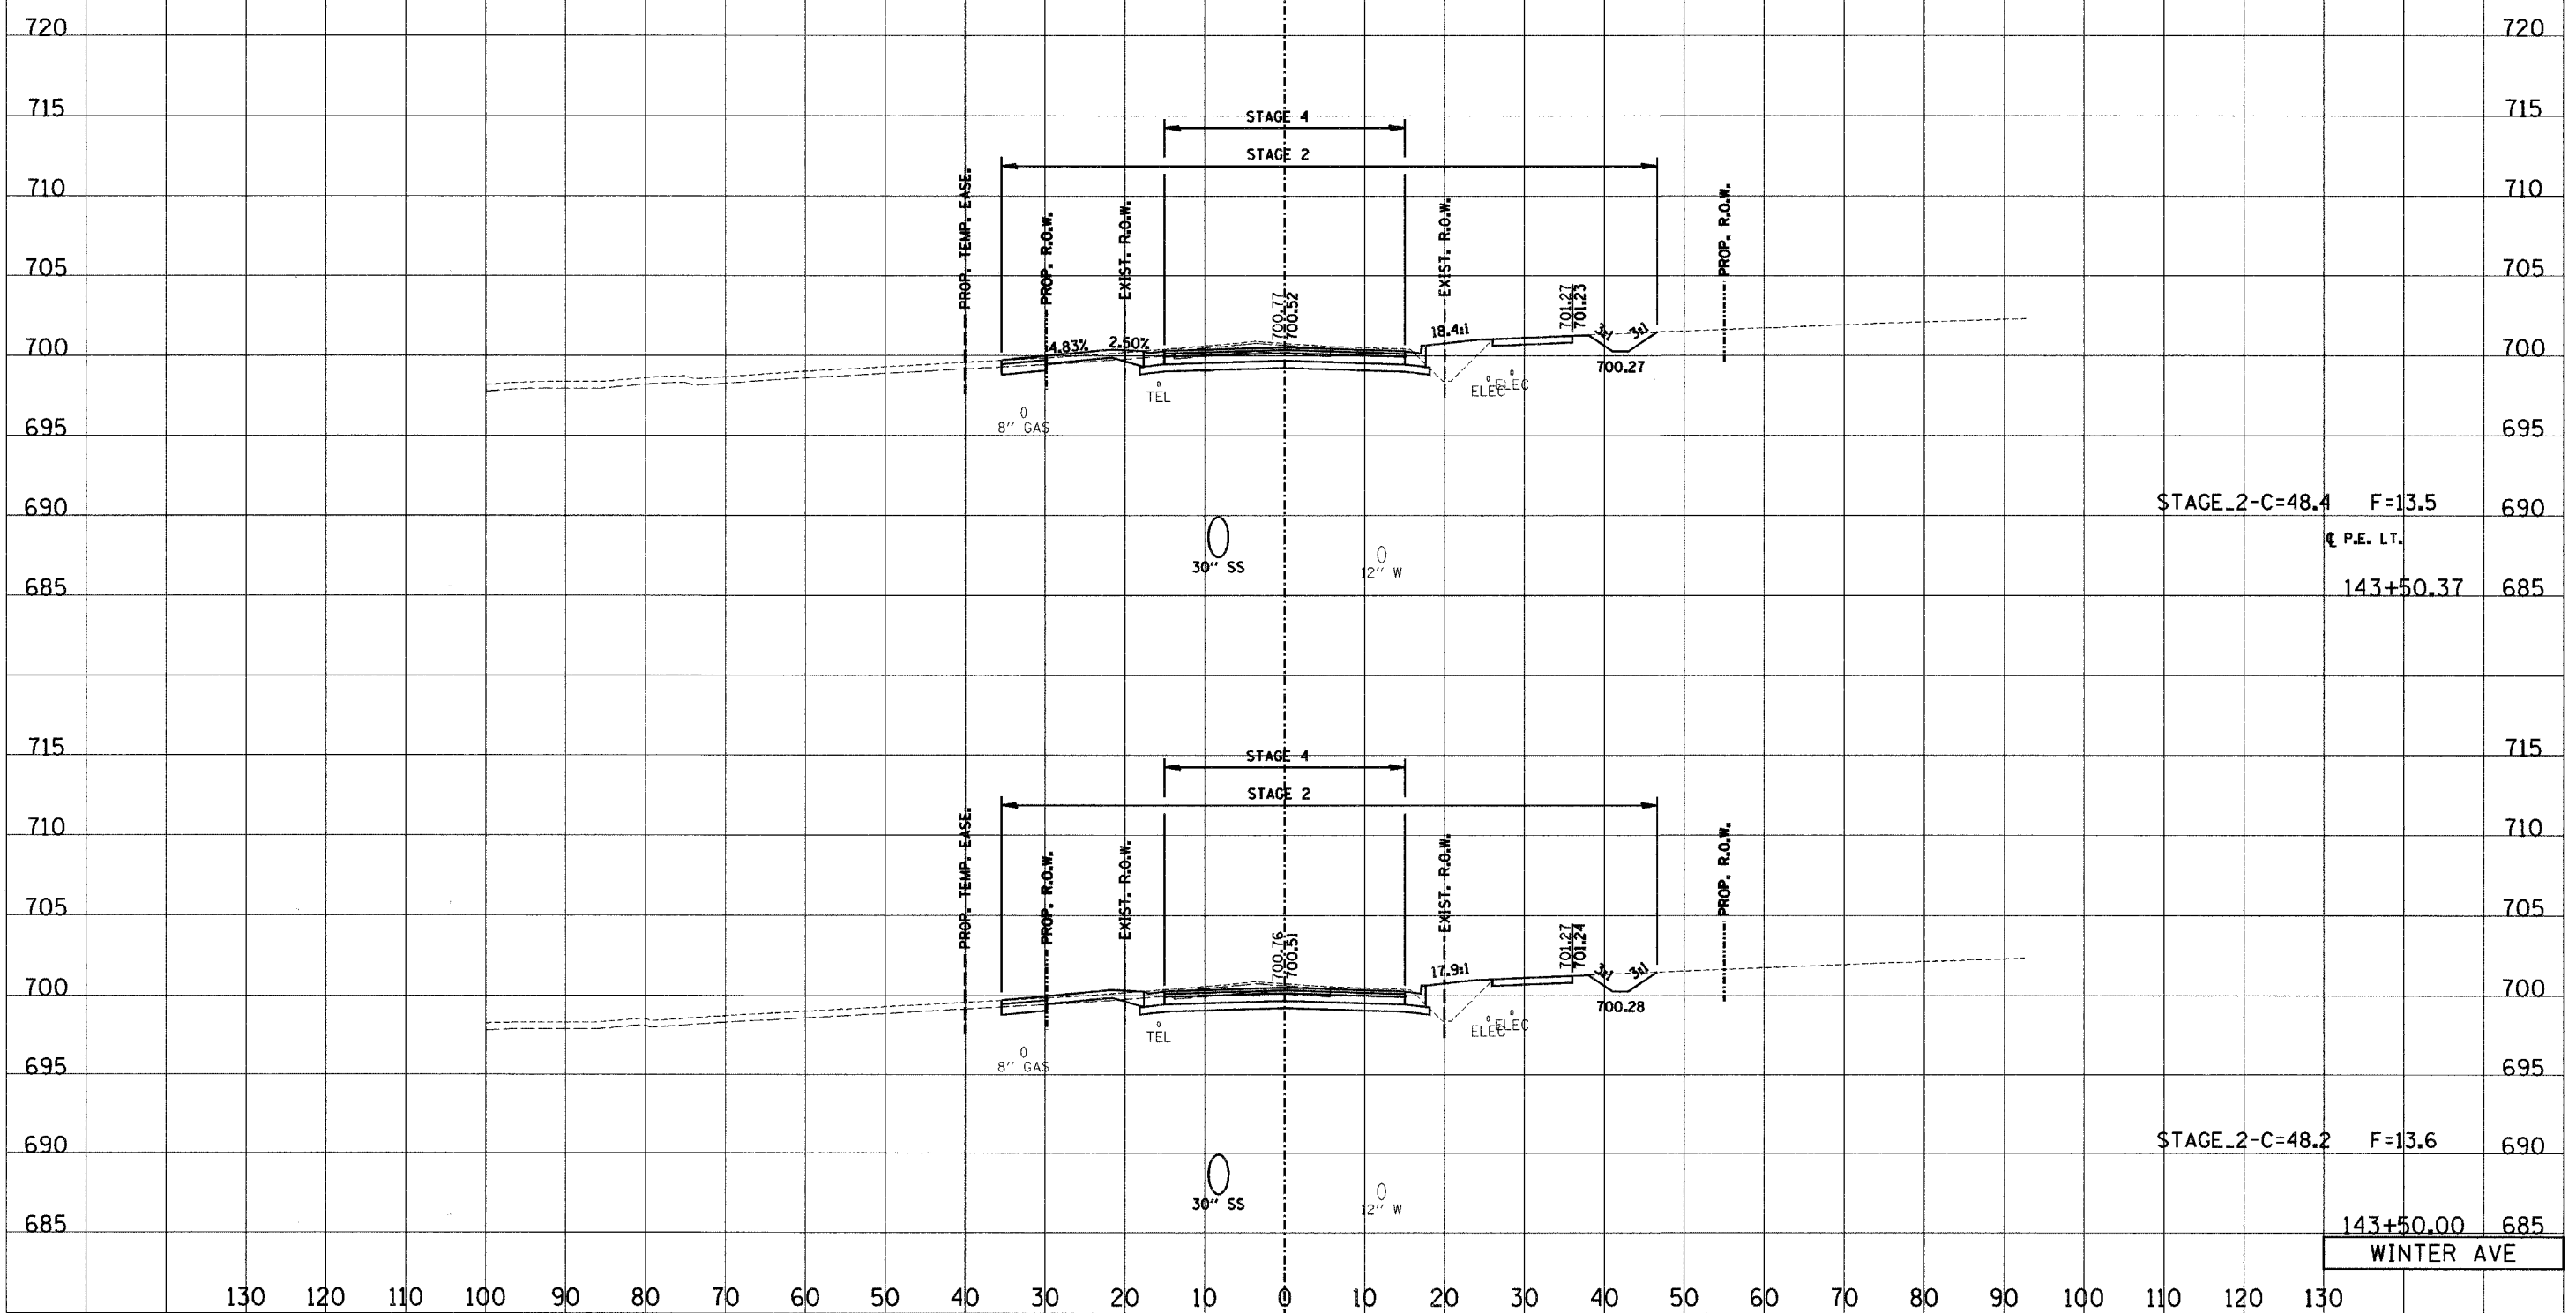

STAGE_2-C=48.4 F=13.5

⊕ P.E. L.T.

143+50.37

STAGE_2-C=48.2 F=13.6

143+50.00

WINTER AVE

130 120 110 100 90 80 70 60 50 40 30 20 10 0 10 20 30 40 50 60 70 80 90 100 110 120 130