


130 120 110 100 90 80 70 60 50 40 30 20 10 0 10 20 30 40 50 60 70 80 90 100 110

F.A.P. RTE. 1	SECTION	COUNTY	TOTAL SHEETS	SHEET NO.
6998	99-00209-01-PV	VERMILION	296	270
STA.		TO STA.		
FED. ROAD DIST. NO.		ILLINOIS FED. AID PROJECT		
		CONTRACT NO.: 91358		
		SCALE		
		HORIZ. 1"=10'		
		VERT. 1"=5'		

DATE	BY
DATE	BY
DATE	BY
DATE	BY

DATE	BY
DATE	BY
DATE	BY
DATE	BY

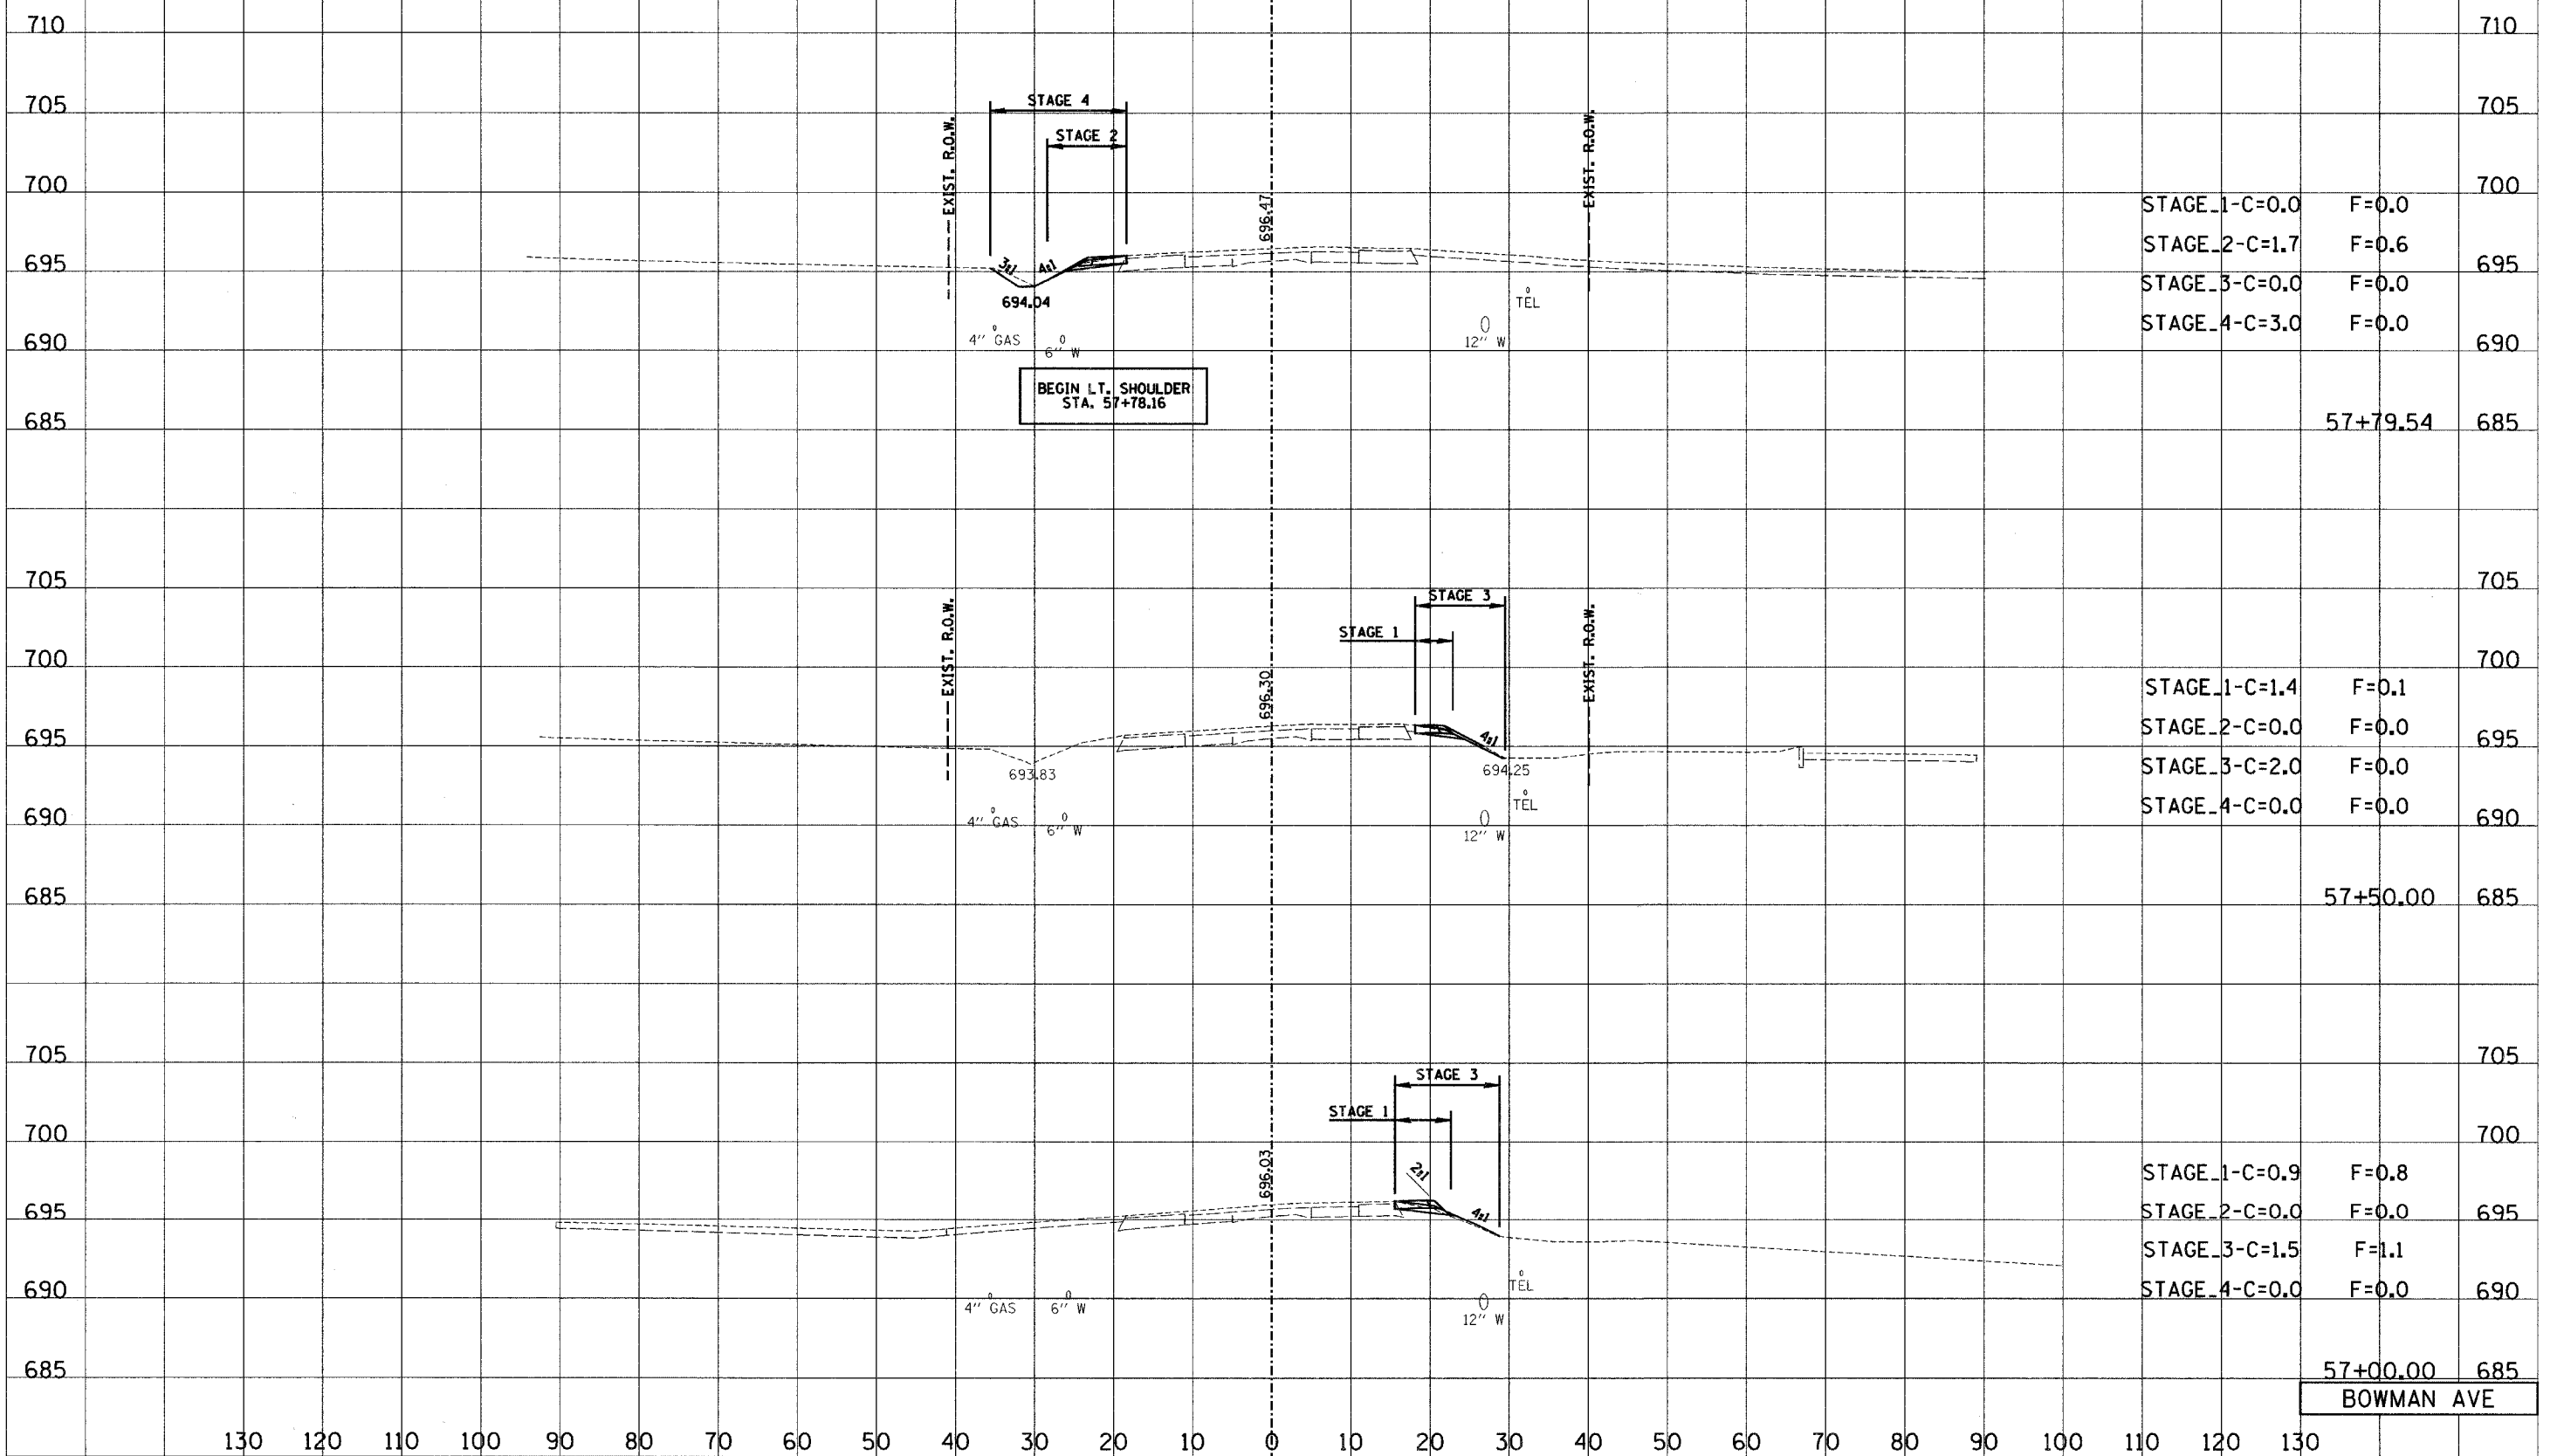

STAGE_1-C=0.0	F=0.0	700
STAGE_2-C=1.7	F=0.6	695
STAGE_3-C=0.0	F=0.0	690
STAGE_4-C=3.0	F=0.0	685

STAGE_1-C=1.4	F=0.1	700
STAGE_2-C=0.0	F=0.0	695
STAGE_3-C=2.0	F=0.0	690
STAGE_4-C=0.0	F=0.0	685

STAGE_1-C=0.9	F=0.8	700
STAGE_2-C=0.0	F=0.0	695
STAGE_3-C=1.5	F=1.1	690
STAGE_4-C=0.0	F=0.0	685

57+79.54 685  
57+50.00 685  
57+00.00 685  
**BOWMAN AVE**

130 120 110 100 90 80 70 60 50 40 30 20 10 0 10 20 30 40 50 60 70 80 90 100 110 120 130