


130 120 110 100 90 80 70 60 50 40 30 20 10 0 10 20 30 40 50 60 70 80 90 100 110

F.A.P. RTE.	SECTION	COUNTY	TOTAL SHEETS	SHEET NO.
6998	99-00209-01-PV	VERMILION	296	281
STA.		TO STA.		
FED. ROAD DIST. NO.		ILLINOIS FED. AID PROJECT		
CONTRACT NO. 91358				
SCALE				
HORZ. 1"=10'				
VERT. 1"=5'				

BY	DATE
SURVEYED	
PLOTTED	
DATE	
AREAS CHECKED	
NO.	

BY	DATE
ORIGINAL SURVEY	
PLOTTED	
DATE	
AREAS CHECKED	
NO.	

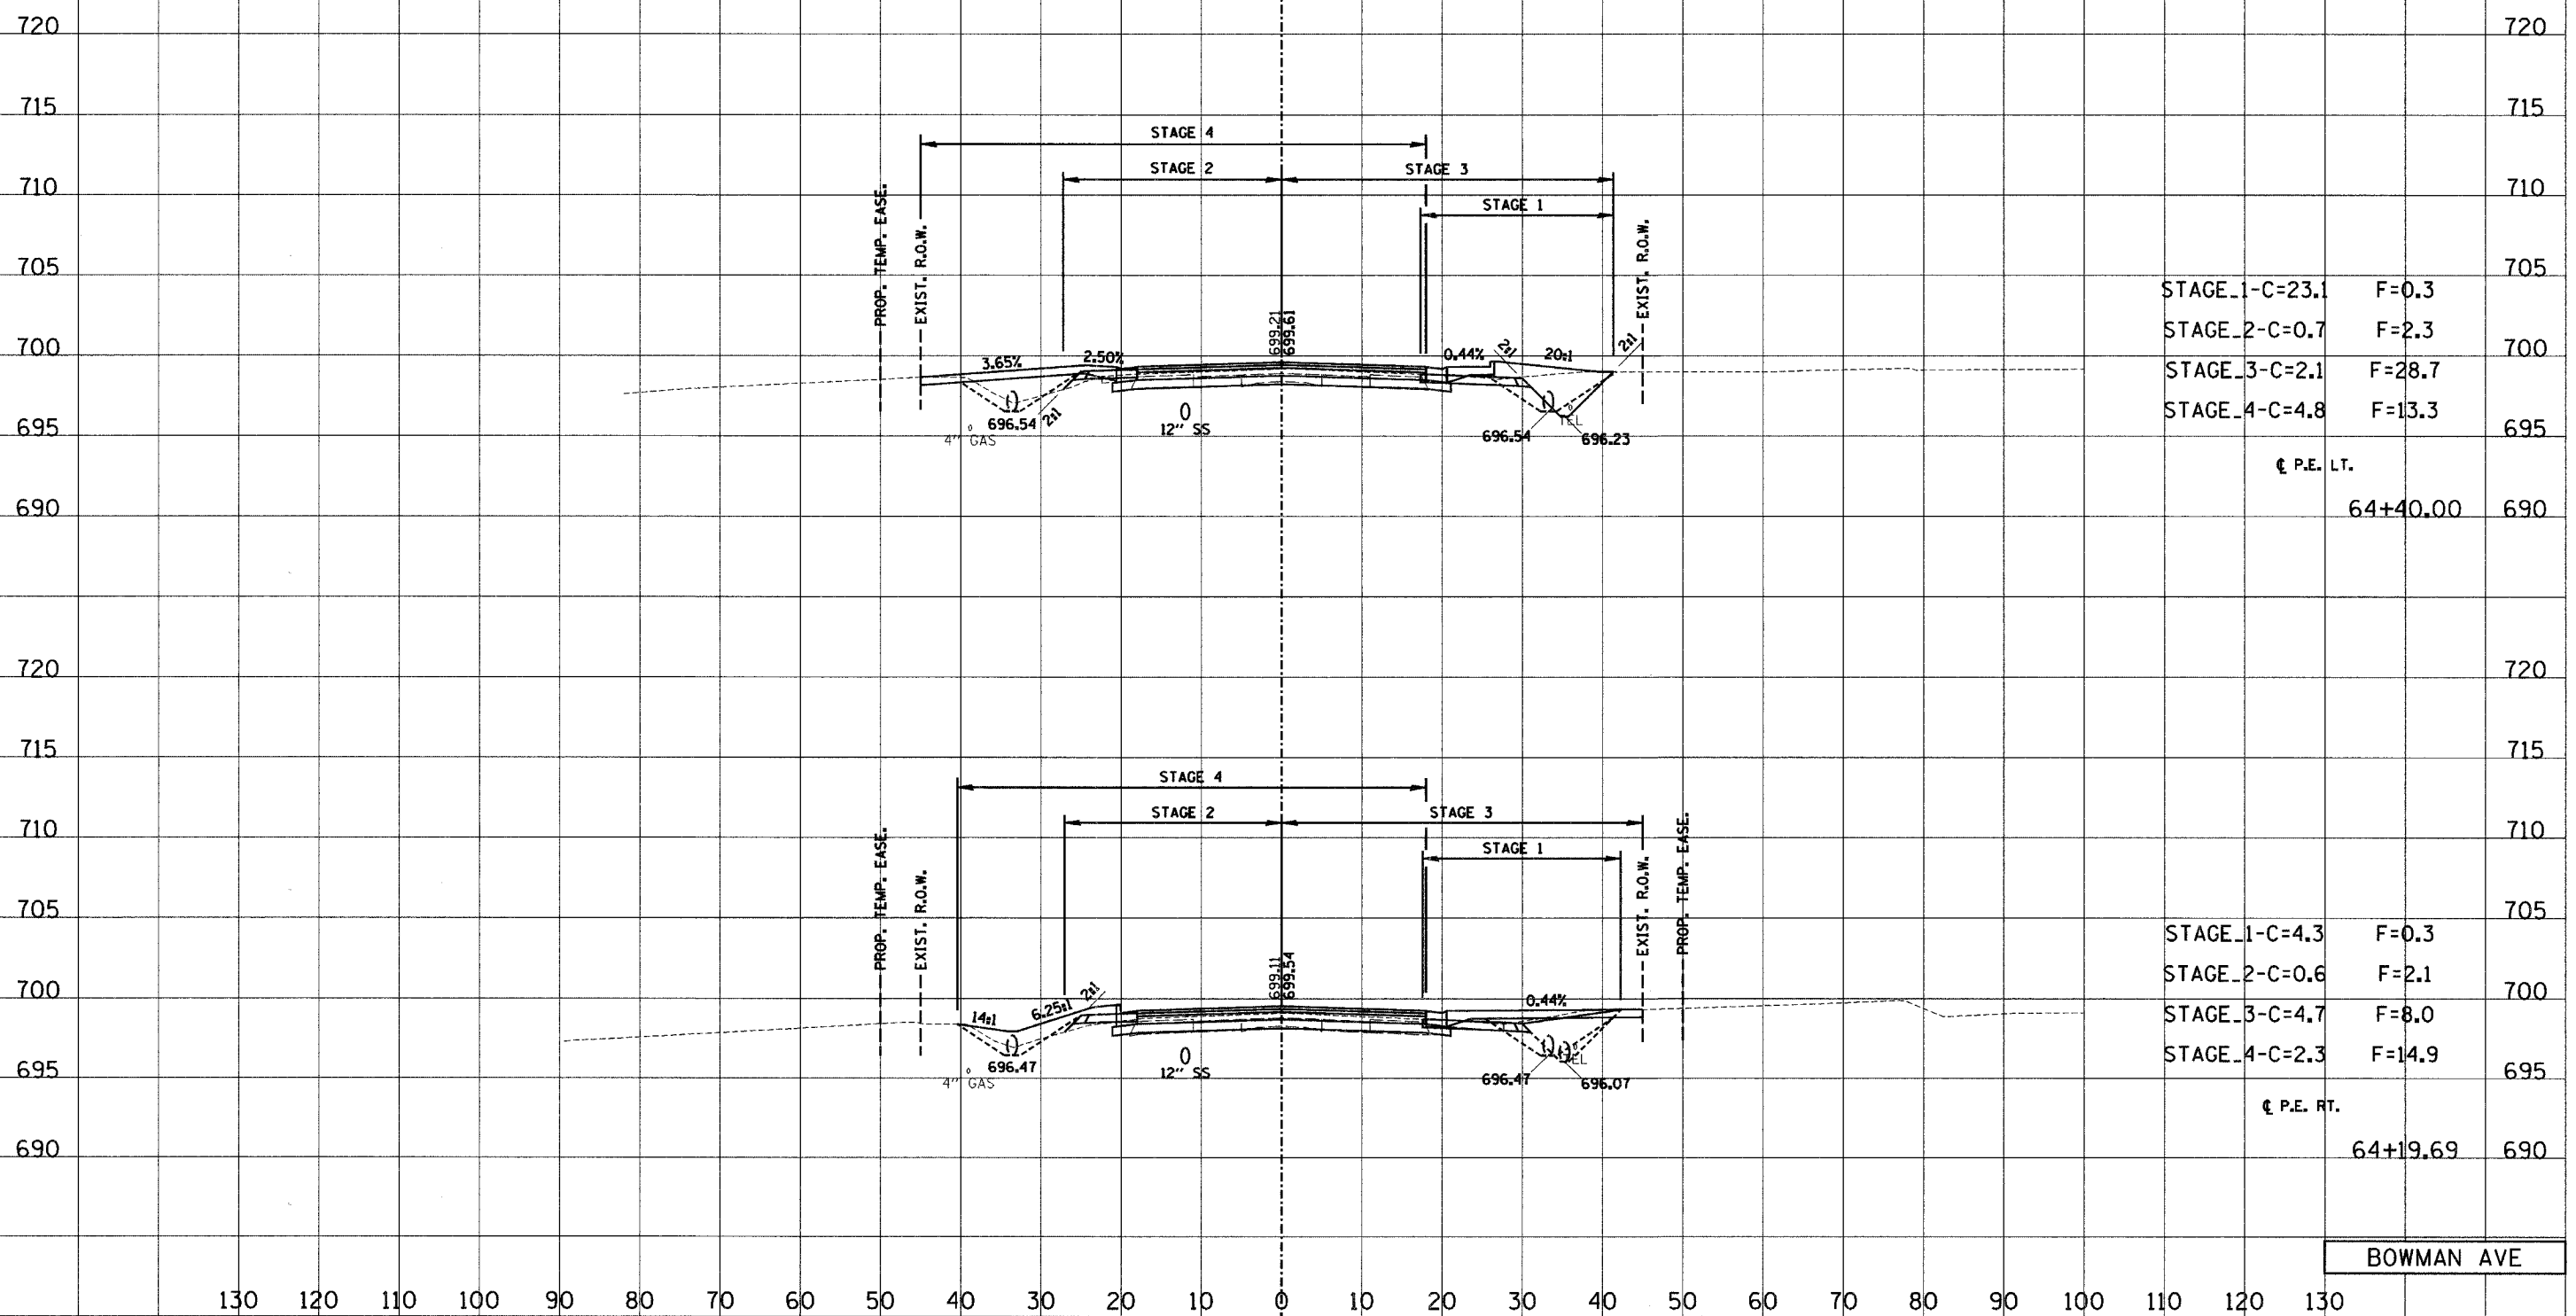

STAGE_1-C=23.1	F=0.3	705
STAGE_2-C=0.7	F=2.3	700
STAGE_3-C=2.1	F=28.7	695
STAGE_4-C=4.8	F=13.3	690
€ P.E. LT.		690
		64+40.00

STAGE_1-C=4.3	F=0.3	705
STAGE_2-C=0.6	F=2.1	700
STAGE_3-C=4.7	F=8.0	695
STAGE_4-C=2.3	F=14.9	690
€ P.E. RT.		690
		64+19.69

BOWMAN AVE

130 120 110 100 90 80 70 60 50 40 30 20 10 0 10 20 30 40 50 60 70 80 90 100 110 120 130