

130 120 110 100 90 80 70 60 50 40 30 20 10 0 10 20 30 40 50 60 70 80 90 100 110


F.A.P. RTE.	SECTION	COUNTY	TOTAL SHEETS	SHEET NO.
6998	99-00209-01-PV	VERMILION	296	285
STA. TO STA.		FED. AID PROJECT		
		CONTRACT NO. 91358		
		SCALE		
		HORIZ. 1"=10'		
		VERT. 1"=5'		

DATE	BY
NO.	NO.
AREAS CHECKED	AREAS CHECKED
NO.	NO.
AREAS CHECKED	AREAS CHECKED

DATE	BY
NO.	NO.
AREAS CHECKED	AREAS CHECKED
NO.	NO.
AREAS CHECKED	AREAS CHECKED


720
715
710
705
700
695
690
685
715
710
705
700
695
690

720
715
710
705
700
695
690
685
715
710
705
700
695
690

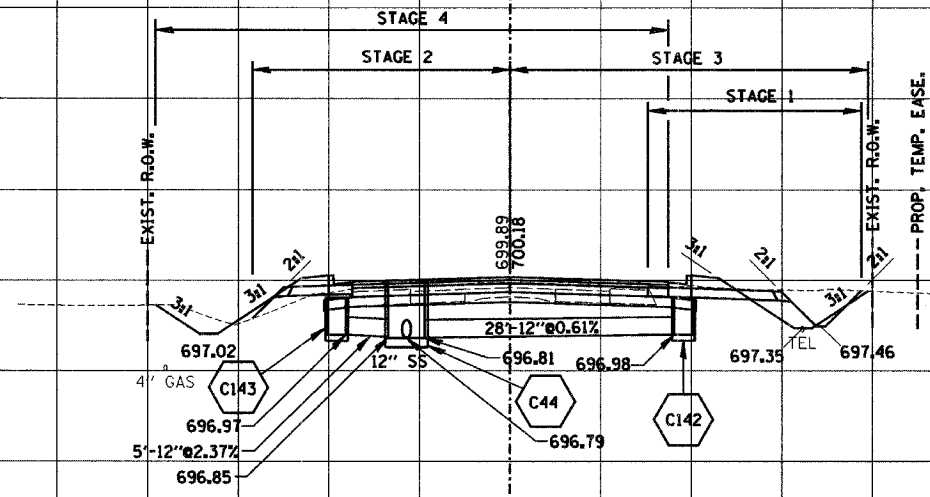

STAGE_1-C=18.6	F=0.3
STAGE_2-C=2.9	F=2.8
STAGE_3-C=10.8	F=6.2
STAGE_4-C=8.2	F=5.7

66+15.00

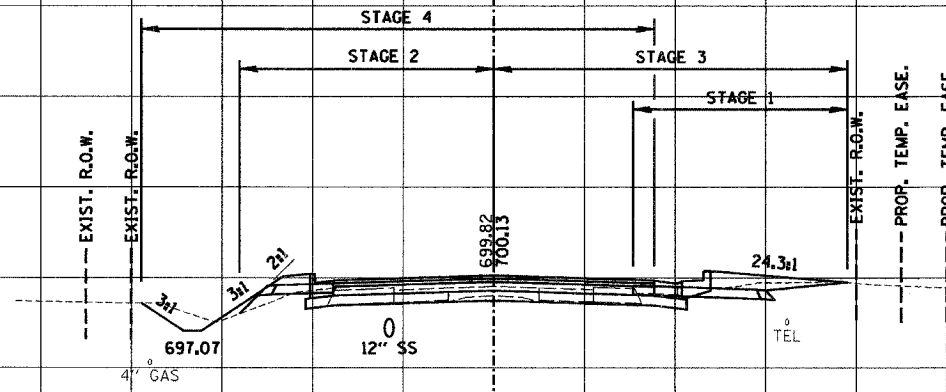

STAGE_1-C=8.9	F=0.3
STAGE_2-C=2.6	F=2.1
STAGE_3-C=5.4	F=12.5
STAGE_4-C=7.6	F=5.8

66+00.00

130 120 110 100 90 80 70 60 50 40 30 20 10 0 10 20 30 40 50 60 70 80 90 100 110 120 130

BOWMAN AVE